
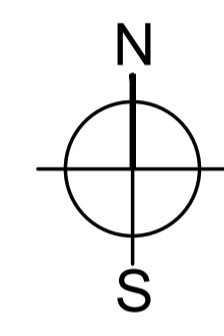


© CST Group
 This drawing and any design herein is the copyright of the
 Consultants and must not be reproduced without written consent.
 All drawings remain the property of the Consultants.
 Figured dimension only to be taken from this drawing.
 All dimensions to be checked on site.
 Consultants to be informed immediately of any
 discrepancies before work proceeds.
 © Ordnance Survey Ireland Government of Ireland
 Ordnance Survey Ireland Licence Number CYAL503672

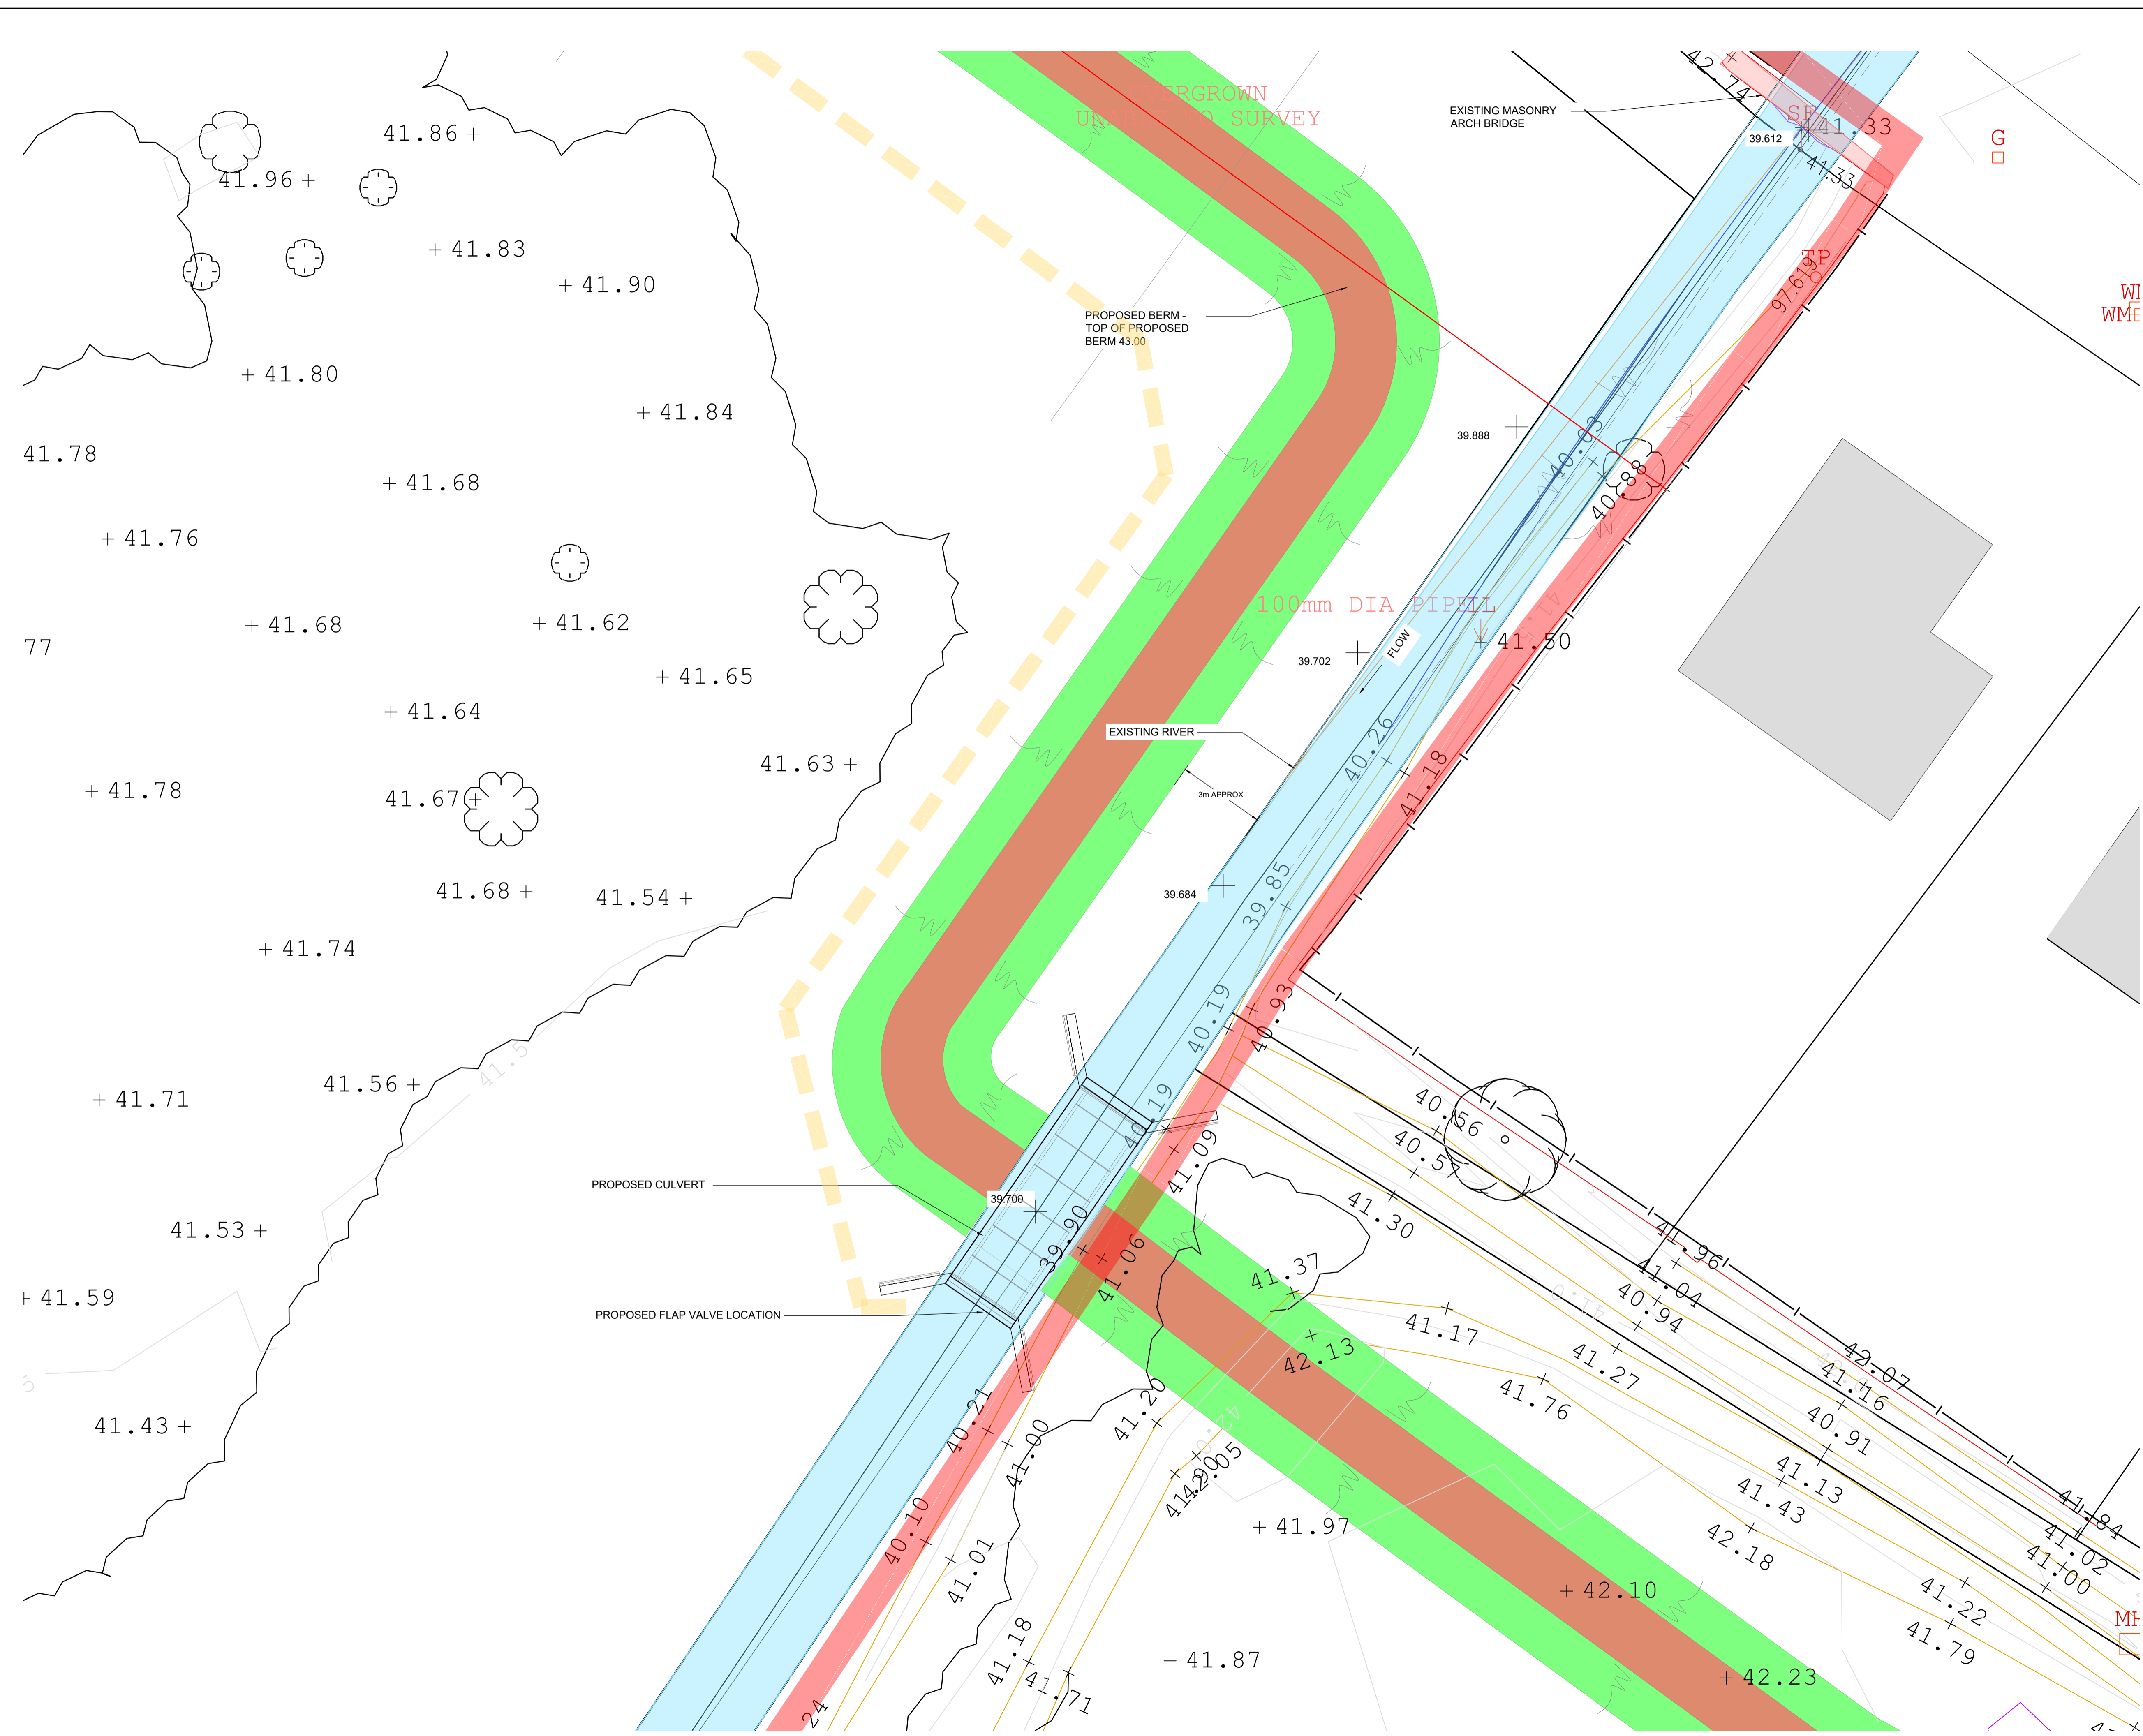

LEGEND	
	EXISTING RIVER
	EXISTING FENCE
	EXISTING MASONRY ARCH BRIDGE PARAPET
	EXISTING TREES / BRUSH / FOLIAGE
	EXISTING LEVELS
	PROPOSED CULVERT
	PROPOSED BERM SLOPES
	PROPOSED TOP OF BERM (FLAT)
	PROPOSED ACCESS ROUTE FOR FLAP VALVE MAINTENANCE
	SITE BOUNDARY

REV.	AMENDMENT	BY	DATE

DRAWN: ST	TECH. CHECK: ST
SCALE @ A1: 1:100	ENG. CHECK: SS
DATE: 21/12/23	APPROVED: C.O'C
STAGE: PLANNING	

JOB TITLE: KEADUE ROAD, FLOOD DEFENCE BERM, LEITRIM VILLAGE, Co LEITRIM
DRAWING TITLE: PROPOSED CULVERT SITE PLAN
CLIENT: LEITRIM COUNTY COUNCIL

DRAWING NO: 123-196-002	REV: PO
-------------------------	---------

CST Group
 Chartered Consulting Engineers

1, O'CONNELL ST.
 SLIGO
 F91 W7V
 IRELAND
 +353 71 919 4500
 info@cstgroup.ie
 www.cstgroup.ie