




MOBILE HOME

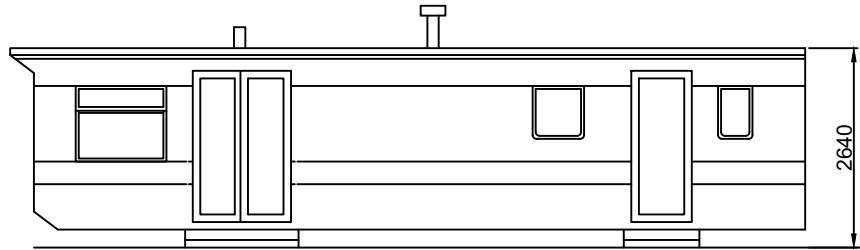


FRONT ELEVATION

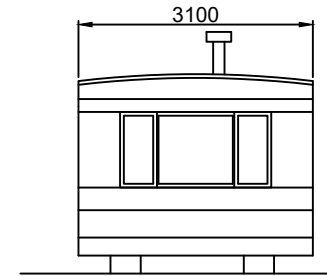

END ELEVATION

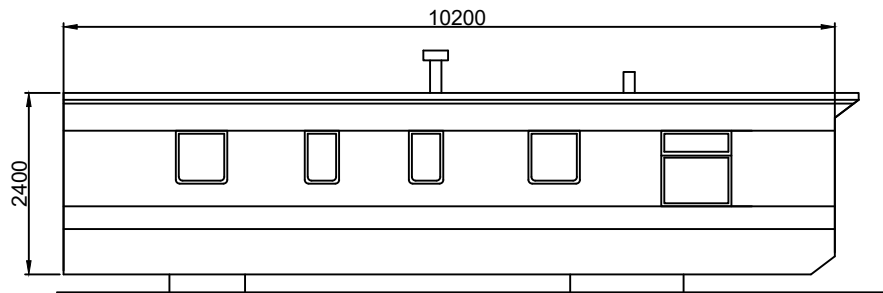


REAR ELEVATION

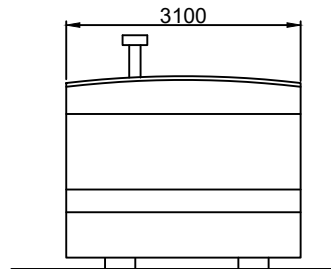

END ELEVATION

Ga
for

REVISION	NO.	DATE	BY
 Comhairle Contae Thiobraid Árann Tipperary County Council			
HOUSING SECTION CIVIC OFFICES, LIMERICK ROAD, NENAGH, CO. TIPPERARY S.CARR DIRECTOR OF HOUSING			
J. COONEY SENIOR ENGINEER			
DRAWING TITLE: PART 8 - EXTENSION, REFURBISHMENT WORKS, TEMPORARY PLACEMENT OF MOBILE HOME AND RETENTION OF 2 SHEDS AT ROCKFOREST, KNOCK, ROSCREA - PROPOSED TEMPORARY MOBILE HOME			
DRAWN BY: MOC OCT, 2022	CHECKED BY: EW OCT, 2022	SCALE 1:100 @A4	DWG No. RF - P8 - 06