
[illegible]

TOTAL NO. OF CAR PARK SPACES =112

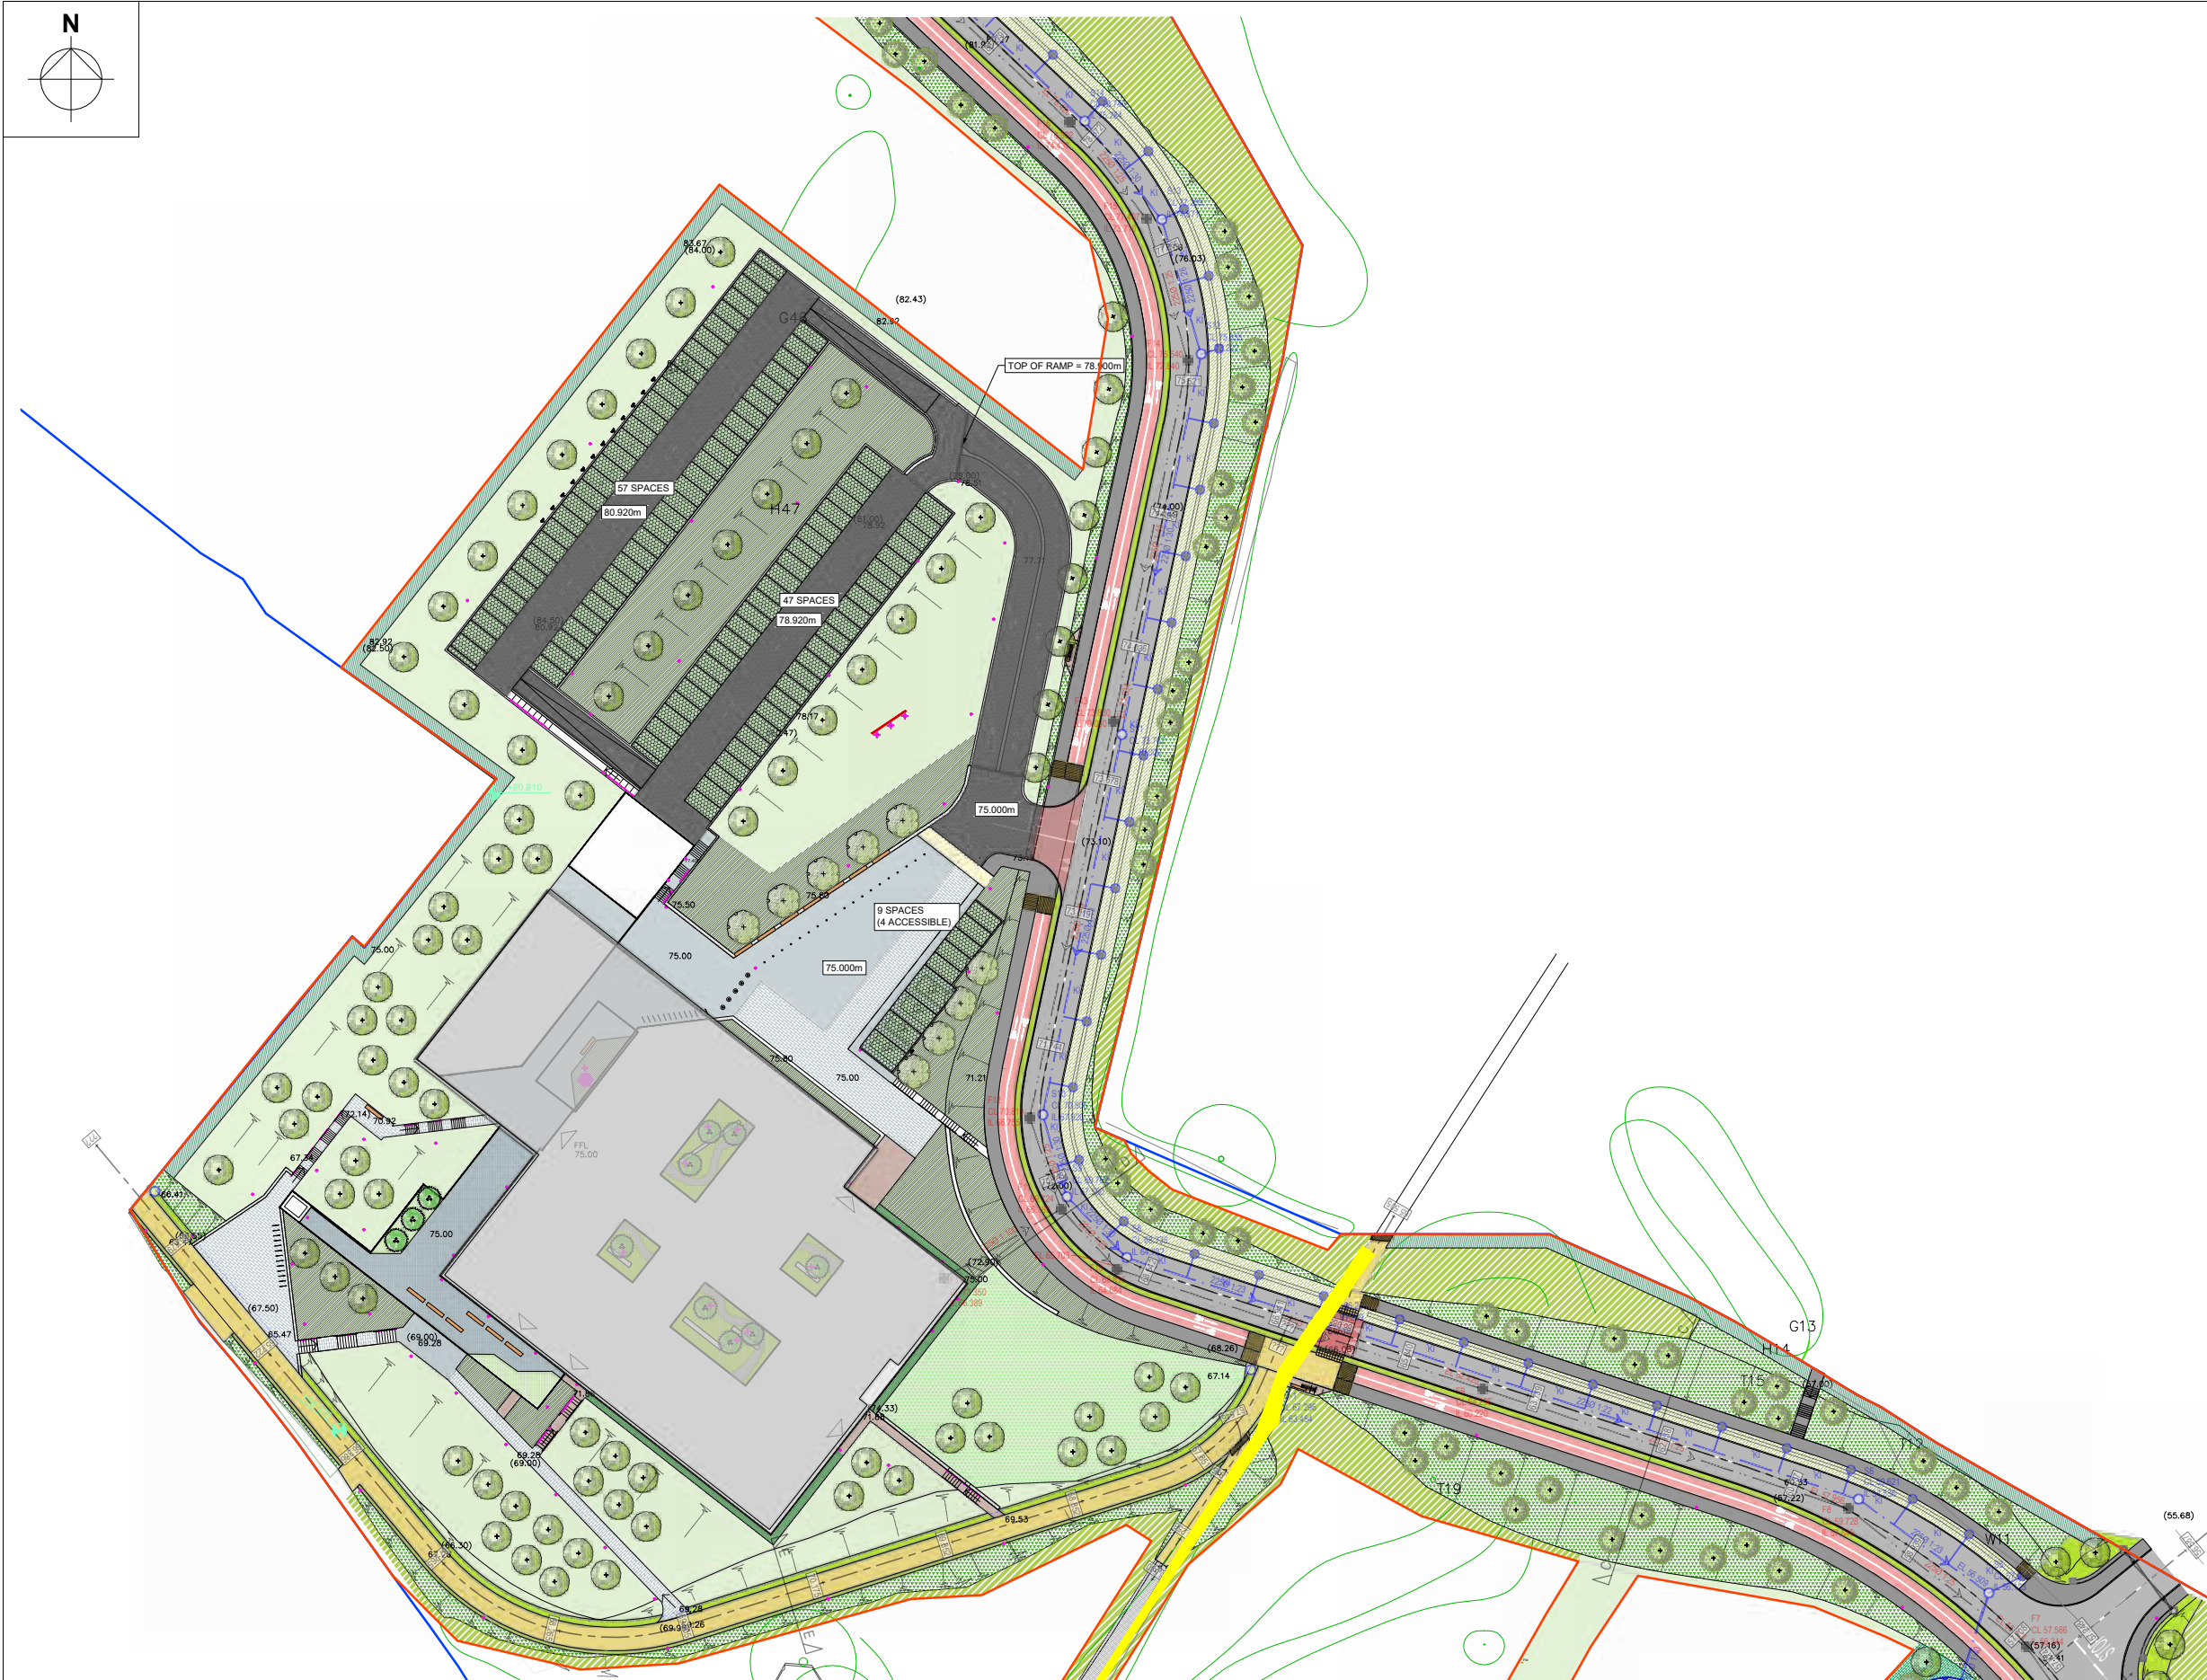

Drawing Stage: PRE-PLANNING	Project Details:		Notes										Drawn by: JPC		Checked by: KO'M		Approved by: JFC		Date: FEB '23		 Behan House, 10 Lower Mount Street, Dublin 2. D02 HT71 Tel: +353 1 661 1100 e-mail: info@cora.ie Web: www.cora.ie														
	Site Address:	MONAGHAN CO. CO. HQ, ROOSKY, MONAGHAN TOWN											Project Name: CIVIC OFFICES				Scale: 1:500 @ A1		Project Number: 2223																
	Client:	MONAGHAN COUNTY COUNCIL																																	
	Architect:	HENRY J LYONS ARCHITECTS											Drawing Title: OVERALL SITE PLAN				Project: MCC		Originator: CORA			Zone: ZZ		Level: ZZ		Type: DR		Discipline: C		Drawing No: PL2		Stage: PL2		Revision: PL2	
	M&E Designer:																																		
	Contractor:																																		