


SITE PLAN _ PROPOSED

| LEGEND | |
|--------|--|
| (A) | Automated Vehicular Barrier Gate / Vehicular Site Entrance |
| (B) | Pedestrian Site Entrance |
| (C) | Rain Garden |
| (D) | Soft Landscaping |
| (E) | Self Binding Gravel |
| (F) | Paved Forecourt |
| (G) | Car Parking |
| (H) | Electric Vehicle Charge Space |
| (I) | Accessible Parking Space |
| (J) | Gate |
| (K) | ESB Substation |
| ⊙ | Bollard Light |
| ⊙ | Ground Uplight |

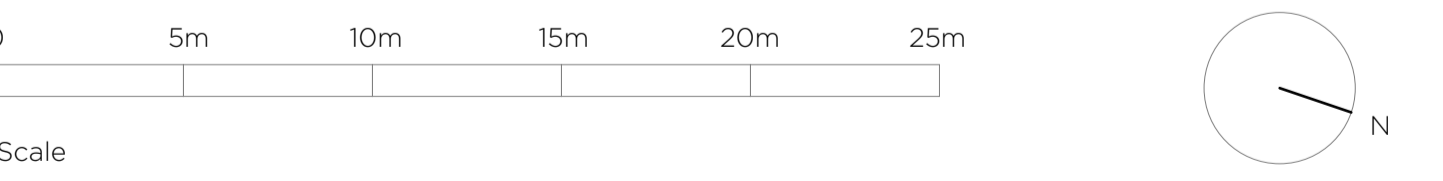

| | |
|-----------------------------------|------------------------|
| LEAD CONSULTANT / ARCHITECT: | ROBIN LEE ARCHITECTURE |
| QUANTITY SURVEYOR: | SAMMON |
| STRUCTURAL & CIVIL ENGINEER: | CORA |
| MECHANICAL & ELECTRICAL ENGINEER: | DELAP & WALLER |
| | |
| | |

| Issue | Description | Date | Drawn | Check |
|-------|--------------------|------------|-------|-------|
| P1 | PART 8 APPLICATION | 01.12.2022 | OC | RL |
| | | | | |
| | | | | |
| | | | | |

| | | | |
|---|--|---|--|
| ROBIN LEE ARCHITECTURE | | PART 8 | |
| 71 Queensway London W2 4QH | | Project No. 22011 | |
| T: 020 3368 6724 E: info@robinleearchitecture.com W: www.robinleearchitecture.com | | Client TIPPERARY COUNTY COUNCIL | |
| Date: Dec 2022 | | Drawing No. D.103 | |
| Scale / Format: 1:200 / A1 | | Drawn / Checked: OC / RL | |
| Drawing Name: Site Plan _ Proposed | | Issue: P1 | |

USE FIGURED DIMENSIONS ONLY - DO NOT SCALE FROM DRAWINGS - ALL DIMENSIONS TO BE CHECKED ON SITE - DRAWING TO BE READ IN CONJUNCTION WITH RELEVANT CONSULTANT DRAWINGS - ANY DISCREPANCIES TO BE REPORTED TO THE ARCHITECT
COPYRIGHT ROBIN LEE ARCHITECTURE