


1 EAST ELEVATION  
1 : 100


2 NORTH ELEVATION  
1 : 100



4 WEST ELEVATION  
1 : 100

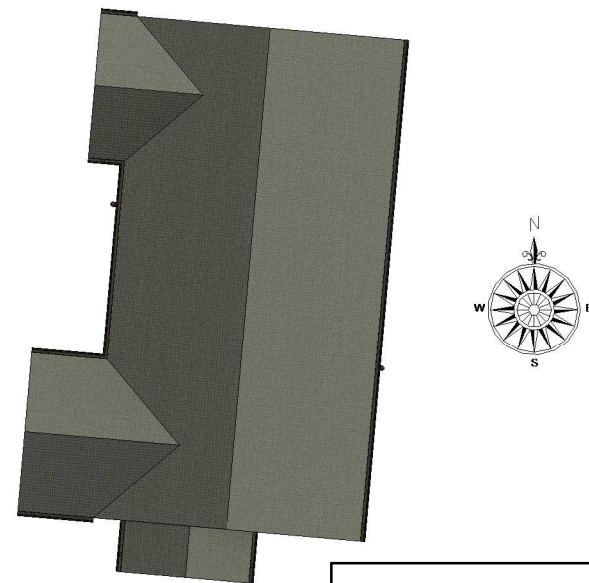

5 ROOF LEVEL  
1 : 250

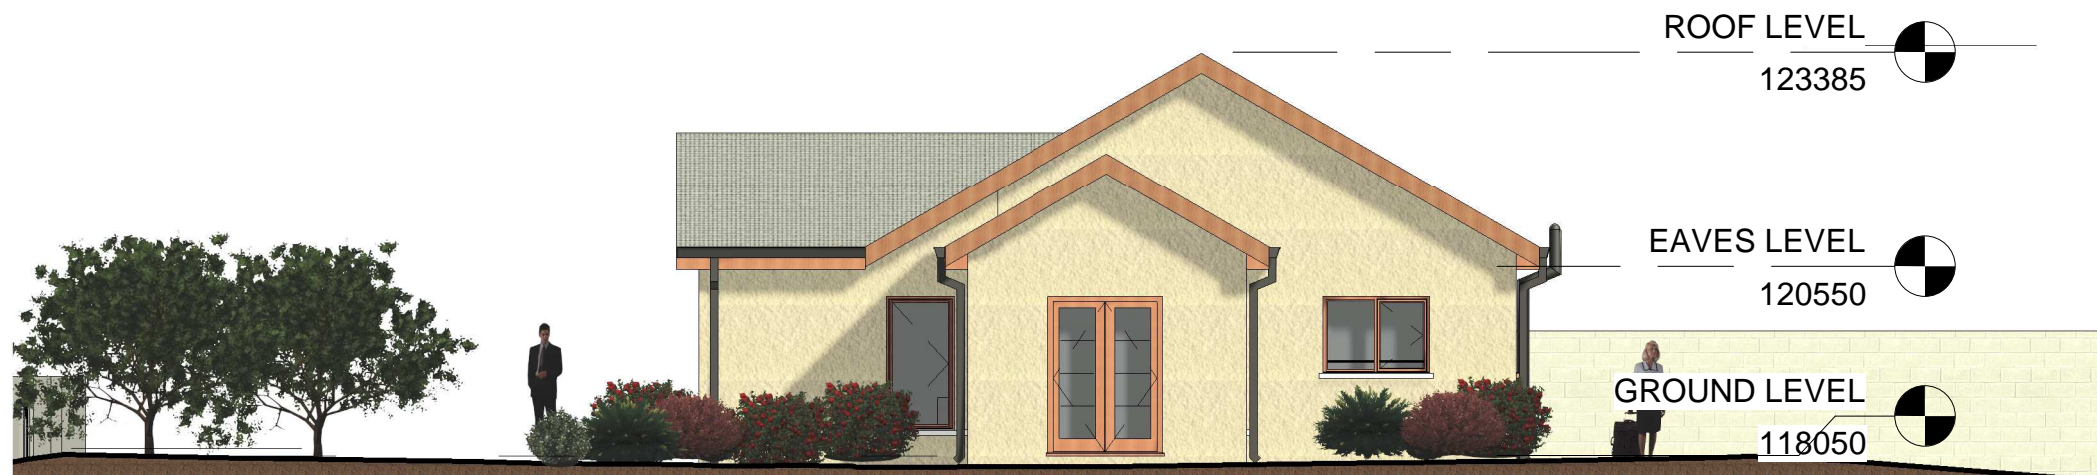

3 SOUTH ELEVATION  
1 : 100


**Comhairle Contae Thiobraid Árann**  
 Tipperary County Council  
 HOUSING DESIGN OFFICE,  
 CIVIC OFFICES,  
 CLONMEL,  
 CO. TIPPERARY.

**DIRECTOR OF SERVICES:**  
 SINEAD CARR  
**TEL:** 0761065000  
**EMAIL:** housing@tipperarycoco.ie  
**WEB:** www.tipperarycoco.ie

**PROJECT:**  
 COOLCROO, THURLES,  
 TIPPERARY

**DRAWINGS**  
 PROPOSED ELEVATION &  
 ROOF LEVEL

**SCALE:**  
 As indicated

**FILE PATH:**  
 U:\My Documents\work\cool  
 drawing\Coolcroo,  
 Thomblabon/Coolcroo, Thomblabon  
 baseimap.dwg.rvt

**DRAWN BY:**  
 J.C

**CHECKED:**  
 L.R

**DATE:**  
 04/03/23

**FIRST ISSUE:**  
 04/03/23

**DRAWING NUMBER:**  
 01-CCT-P8-09

**STATUS:**  
 Part 8