


FOUNDATION PLAN AND SECTION  
SCALE = 1:50

**GENERAL NOTES**

**1 LEVELS**  
ENSURE THE FOUNDATION IS INSTALLED AT 165mm BELOW FINISHED GROUND LEVEL. ALL FOUNDATIONS WILL BE CAST IN THE SAME CONCRETE POUR, FINISHED TRULY LEVEL, REGARDLESS OF ANY FALL ON THE FOOTPATH SURFACE.

**2 SPECIFICATIONS**  
CONCRETE = C30/37  
OPTIONAL LEVELLING CONCRETE = C12/15  
MAIN REINFORCEMENT = B1131 STRUCTURAL MESH  
CORNERS TO OVER LAP  
CABLE ENTRY / DRAW STRING DUCTING = Ø50 ESB  
NETWORK APPROVED RED DUCTING.  
'J' BOLTS END & MULLION POSTS = M20  
'J' BOLTS AD BOX = M16  
BENCH SEAT FIXING = HILTI HIT-HY 150 RESIN ANCHOR WITH M12 HAS RODS.

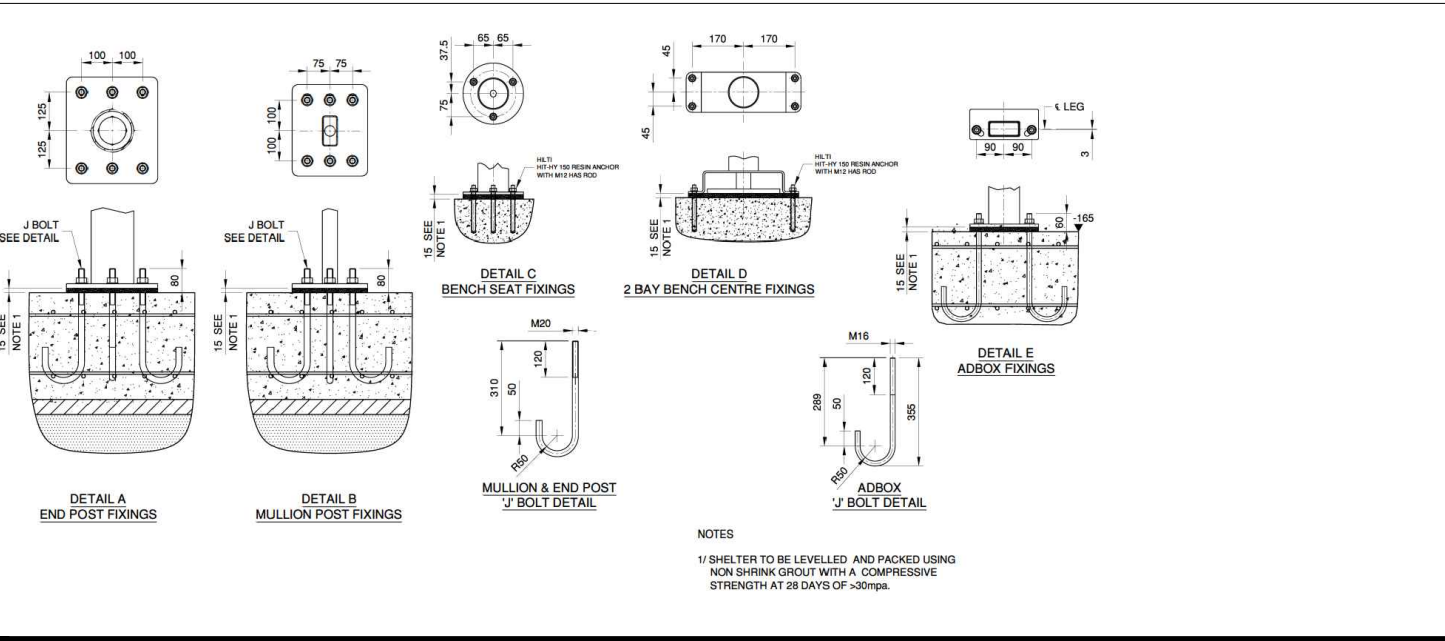

DETAILS  
SCALE = 1:25

© COPYRIGHT OF THIS DRAWING IS RESERVED BY DBFL CONSULTING ENGINEERS. NO PART SHALL BE REPRODUCED OR TRANSMITTED WITHOUT THEIR WRITTEN PERMISSION.

NO CHANGES OF WHATSOEVER NATURE ARE TO BE MADE TO ANY DETAILS SET OUT OR CONTAINED IN ANY DBFL SPECIFICATIONS OR DRAWINGS UNLESS THE EXPRESS CONSENT HAS BEEN OBTAINED IN ADVANCE, IN WRITING, FROM DBFL

rev	date	description	by	chkd.
0	02-07-24	First Issue	PJ	TJ

STATUS CODES

purpose	acceptance
P1 - INFORMATION	S - ISSUED


**DBFL Consulting Engineers**  
Civil, Structural & Transportation Engineering  
www.dbfl.ie

DUBLIN OFFICE: Ormond House, Upper Ormond Quay, Dublin 7. D07 W704  
PHONE +353 1 400 4000


CORK OFFICE: 14 South Mall, Cork. T12 CT91  
PHONE +353 21 2024538

WATERFORD OFFICE: Suite 8b The Atrium, Maritana Gate, Canada Street, Waterford. X91 W028  
PHONE +353 51 309 500


GALWAY OFFICE: Odeon House, 7 Eyre Square, Galway, H91 YNC8  
PHONE +353 91 33 55 99

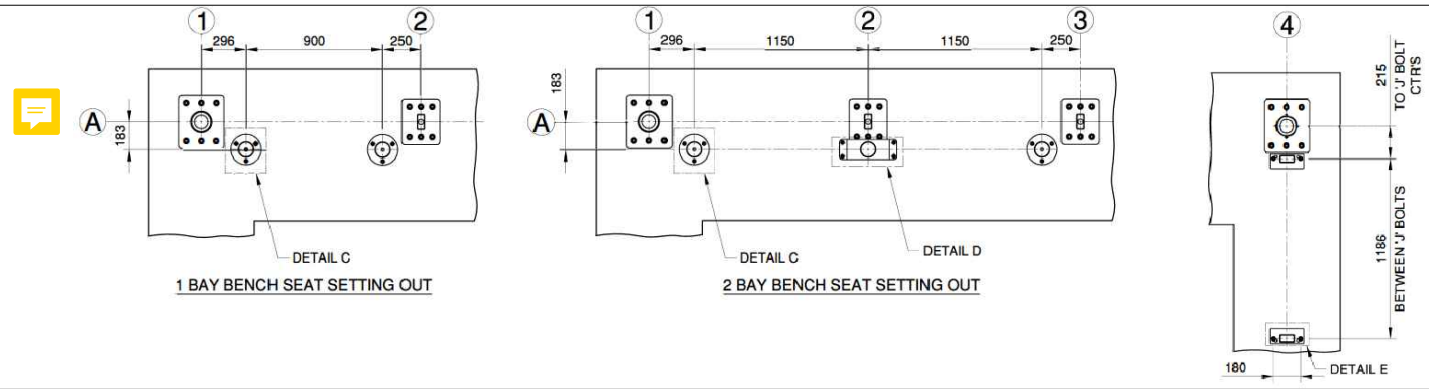

SETTING OUT DETAILS  
SCALE = 1:50

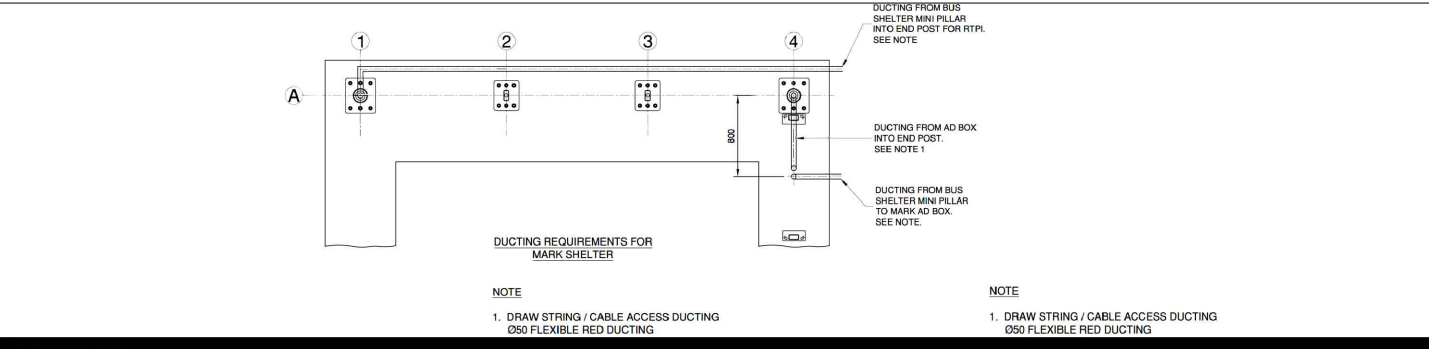

DUCT MARKING DETAILS  
SCALE = 1:75

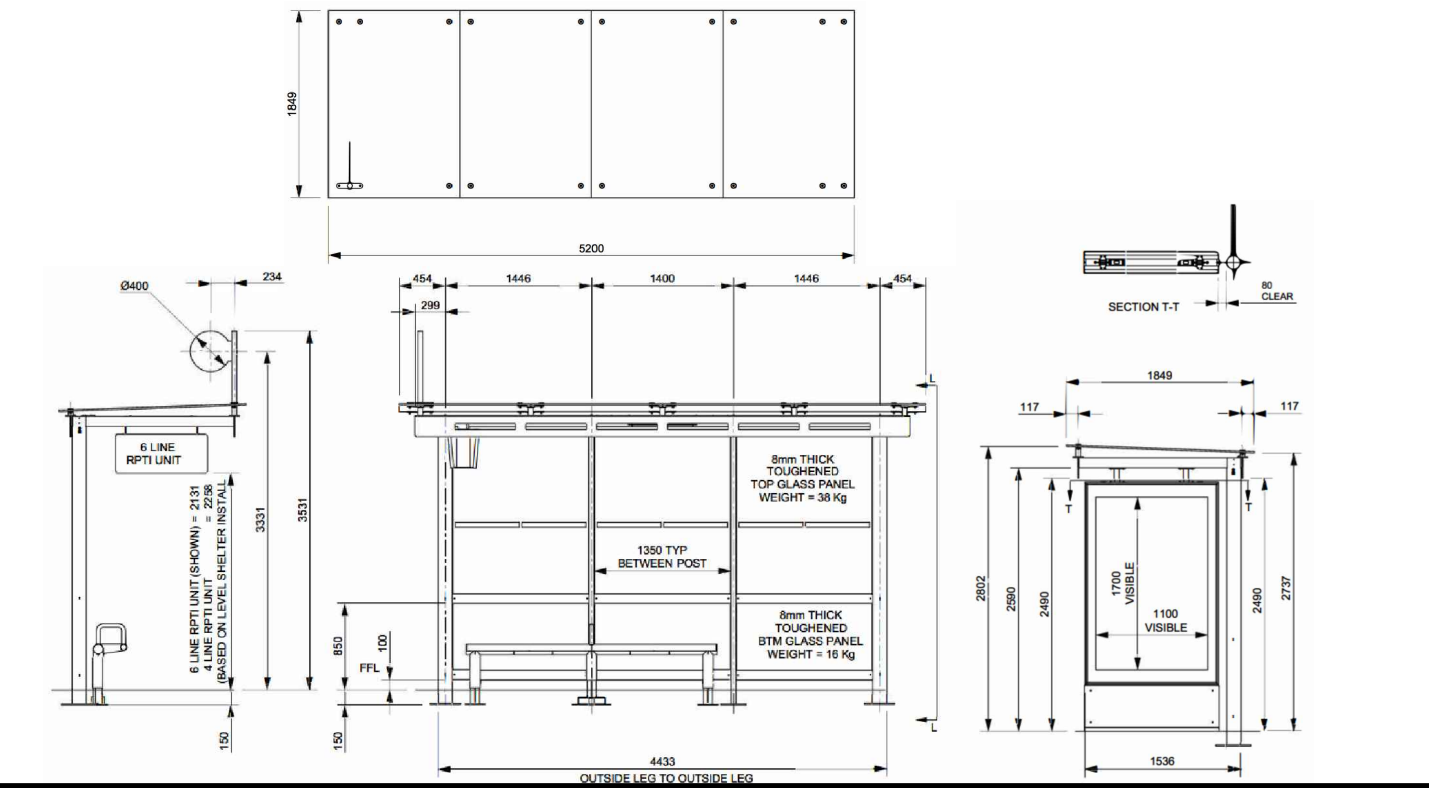

ROOF PLAN AND SECTION DETAILS  
SCALE = 1:75

project ref. client

BIRDHILL ACTIVE TRAVEL SCHEME

TIPPERARY COUNTY COUNCIL

drawing title

BUS SHELTER DETAILS

designed by	author	scale	sheet size
TJ	PJ	AS NOTED	A3
drawing no.	revision		
220067-1-04-X-XXX-DR-DBFL-CE-5022	0		