



Area includes the proposed demolished extension and the estimated works extent to the existing roof to facilitate the proposed extension. All roof tie-in works and existing roof remedial works to be carried out as per housing specification.

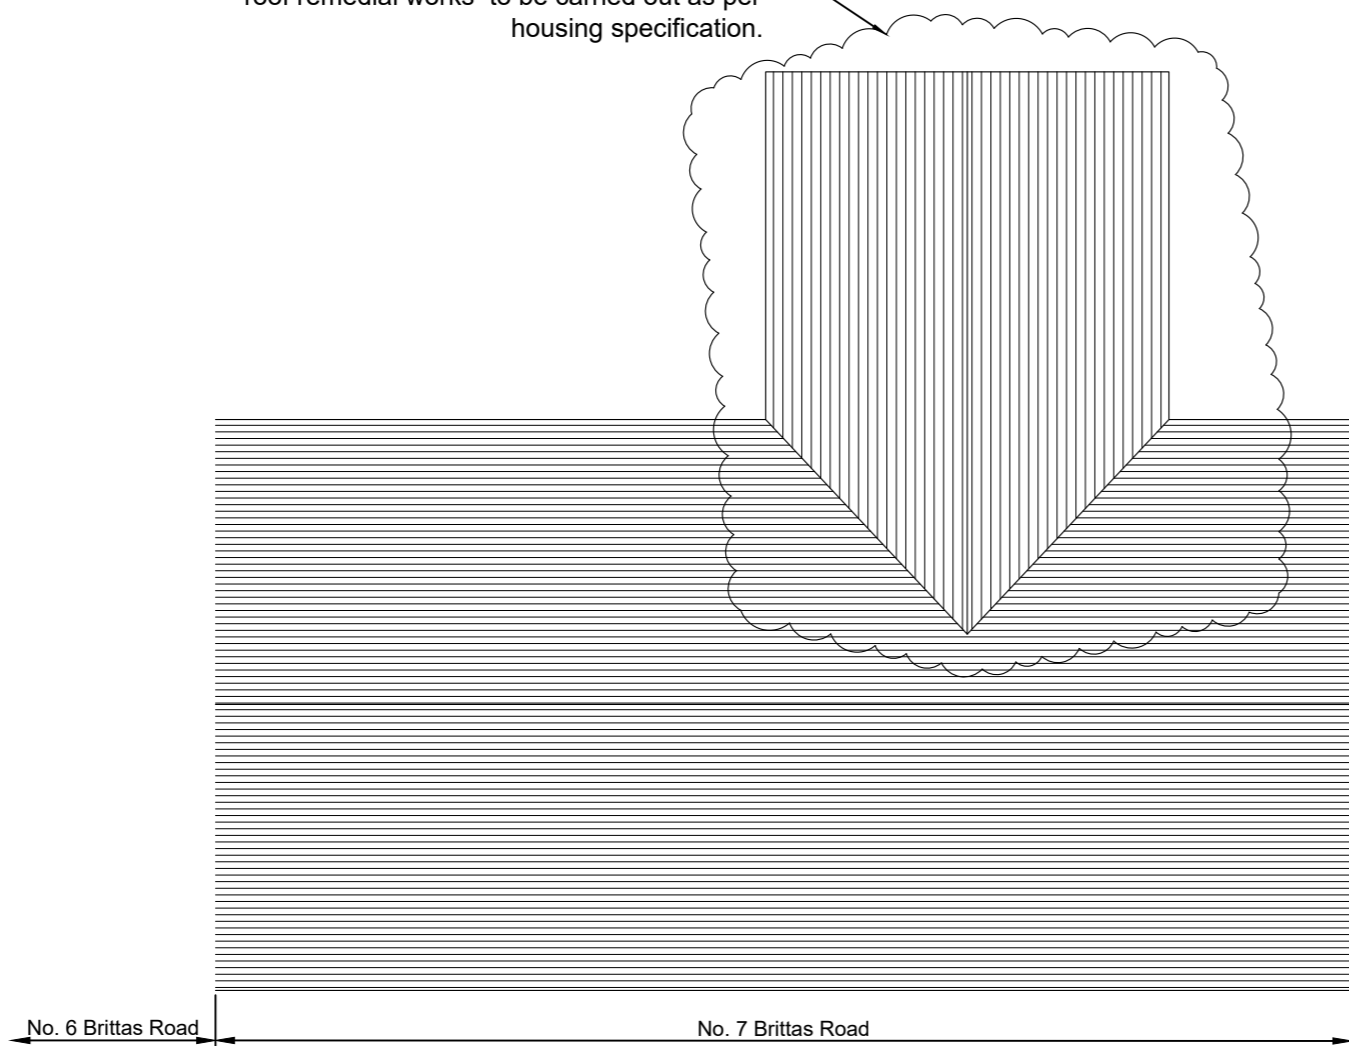

EXISTING ROOF PLAN

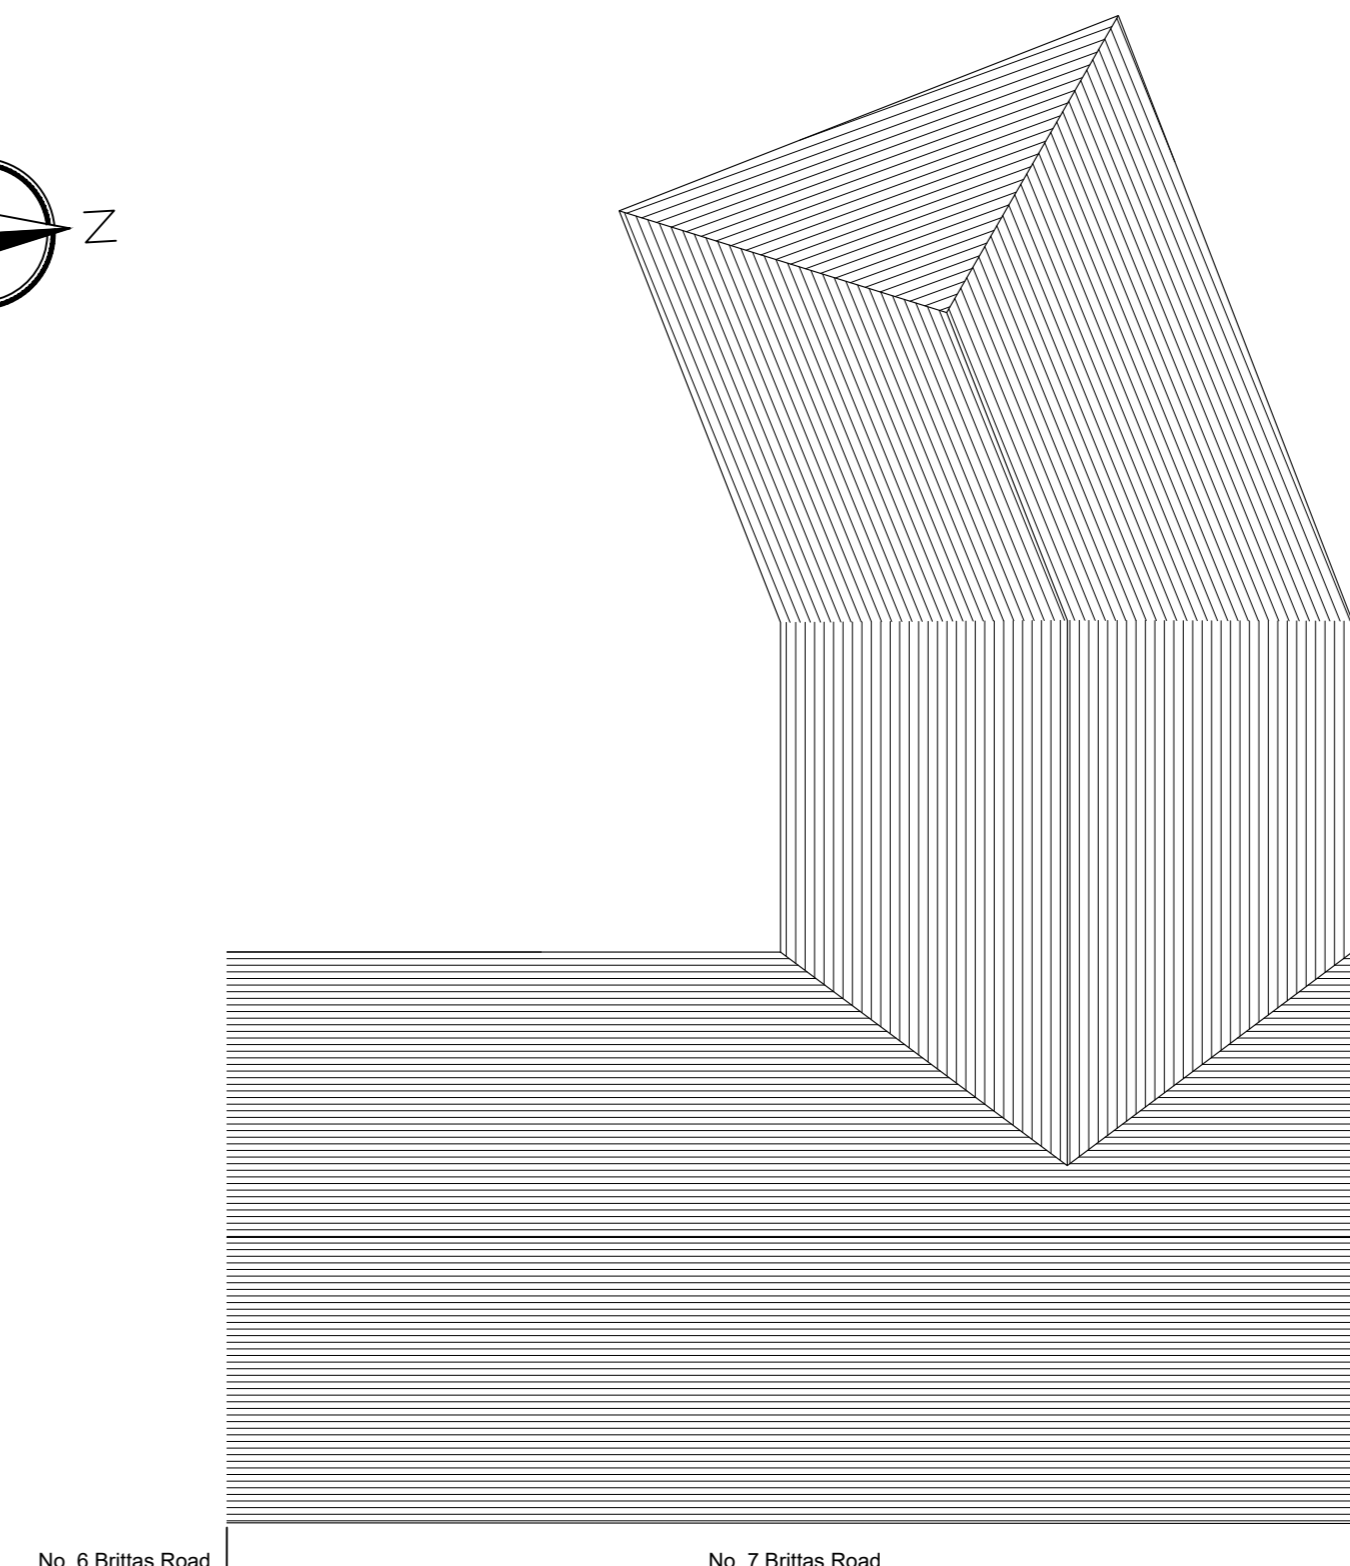

PROPOSED ROOF PLAN

REVISION	NO.	DATE	BY
<p>Comhairle Contae Thiobraid Árann Tipperary County Council</p>			
<p>HOUSING SECTION CIVIC OFFICES, LIMERICK ROAD, NENAGH, CO. TIPPERARY</p>			
<p>J. COONEY A / DIRECTOR OF HOUSING</p>		<p>R. JOHNSTON A / SENIOR ENGINEER</p>	
<p>DRAWING TITLE: PART 8 - PROPOSED EXTENSION AND REFURBISHMENT WORKS TO 7 BRITTAS ROAD, THURLES, CO. TIPPERARY EXISTING AND PROPOSED ROOF PLANS</p>			
<p>DRAWN BY: MOC JUL, 2024</p>	<p>CHECKED BY: ED JUL, 2024</p>	<p>SCALE: 1:100 @A2</p>	<p>DWG No: BR7-P8-05</p>