




EAST ELEVATION
1 : 200

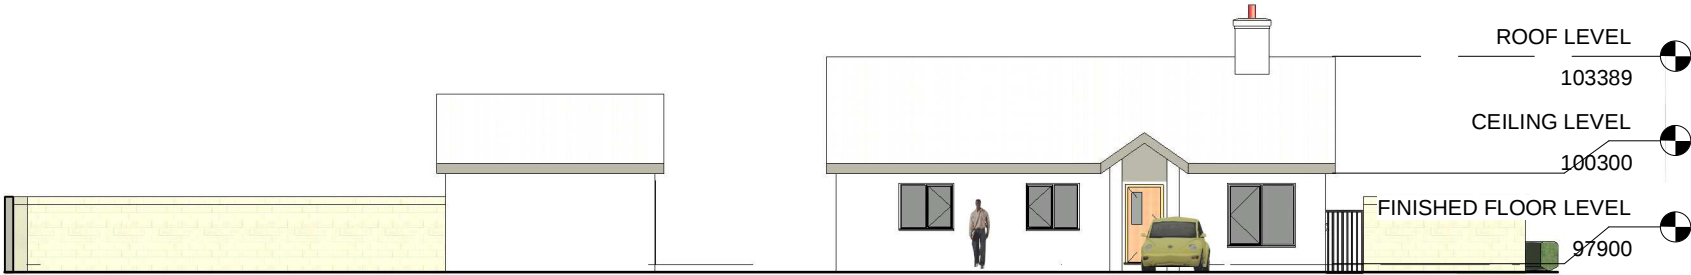


NORTH ELEVATION
1 : 200

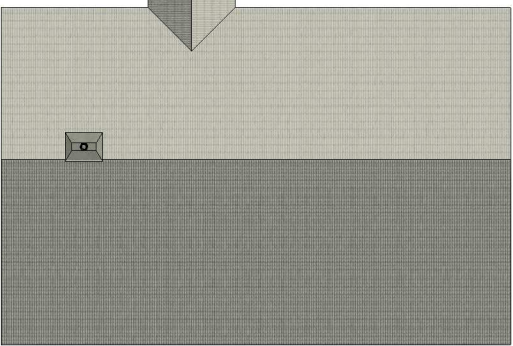

ROOF LEVEL
1 : 200

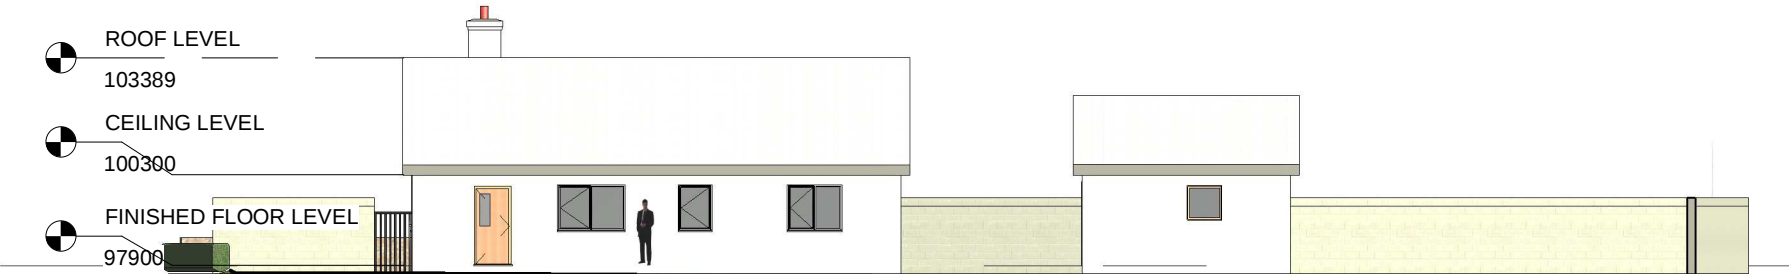

SOUTH ELEVATION
1 : 200

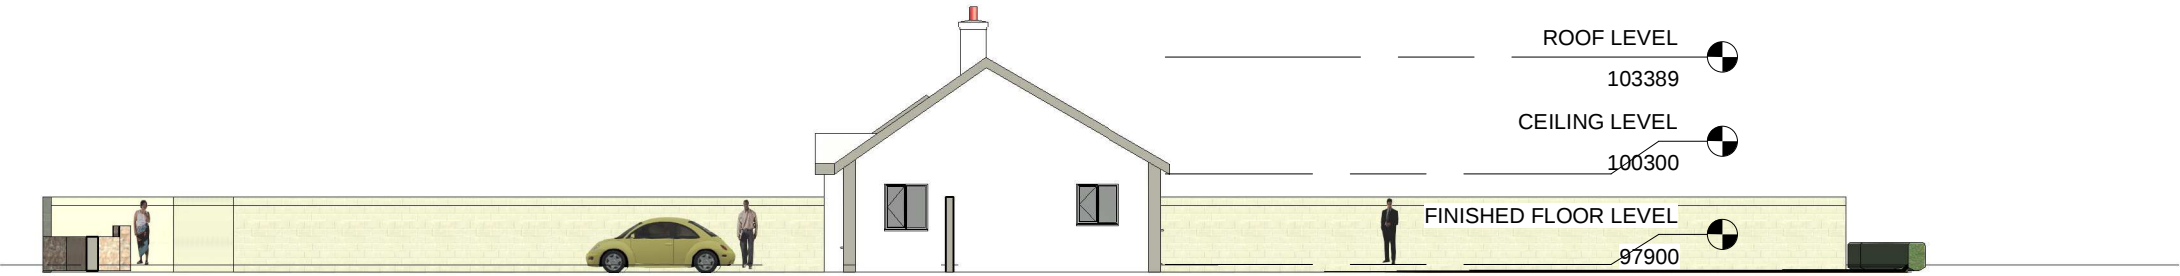

WEST ELEVATION
1 : 200



Comhairle Contae Thiobraid Árann
Tipperary County Council

HOUSING DESIGN OFFICE,
CIVIC OFFICES,
CLONMEL,
CO. TIPPERARY.

DIRECTOR OF SERVICES:
SINEAD CARR

TEL: 0761065000
EMAIL: housing@tipperarycoco.ie
WEB: www.tipperarycoco.ie

PROJECT:
EXTENSION AT GARRAUN,
GOLDEN, CASHEL, TIPPERARY

DRAWINGS
EXISTING ELEVATIONS
AND ROOF PLAN

SCALE: 1 : 200	FILE PATH:
DRAWN BY: J.C	CHECKED: L.R
DATE: 07/08/22	FIRST ISSUE:

DRAWING NUMBER:
01/SBD/P8/04

STATUS:
PART 8