




1 EAST ELEVATION  
1 : 200

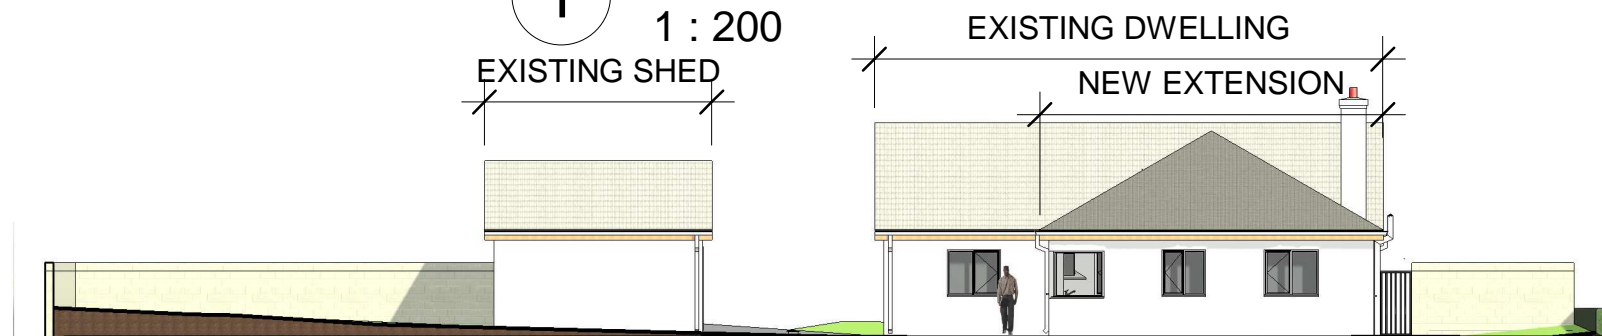

2 NORTH ELEVATION  
1 : 200

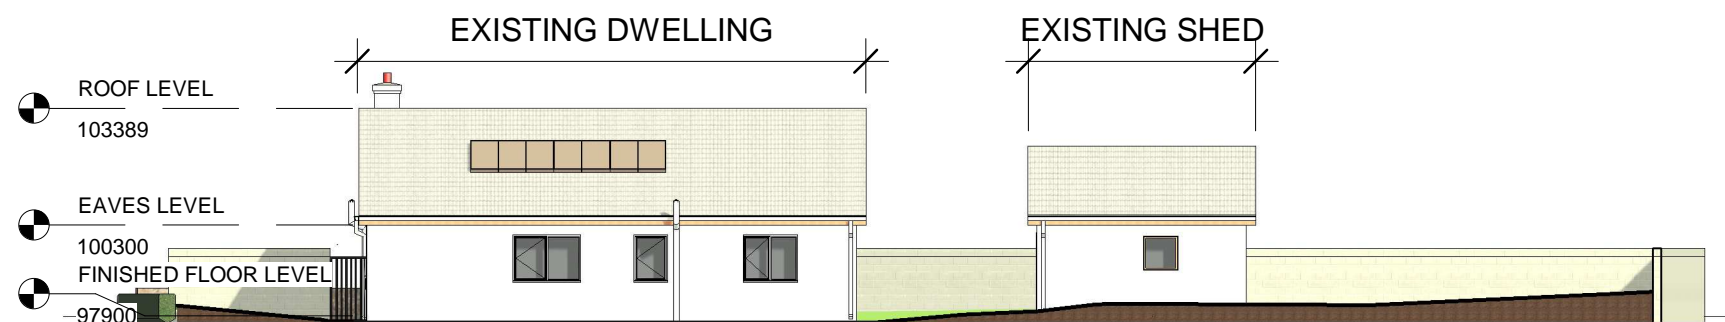

3 SOUTH ELEVATION (UNCHANGED)  
1 : 200

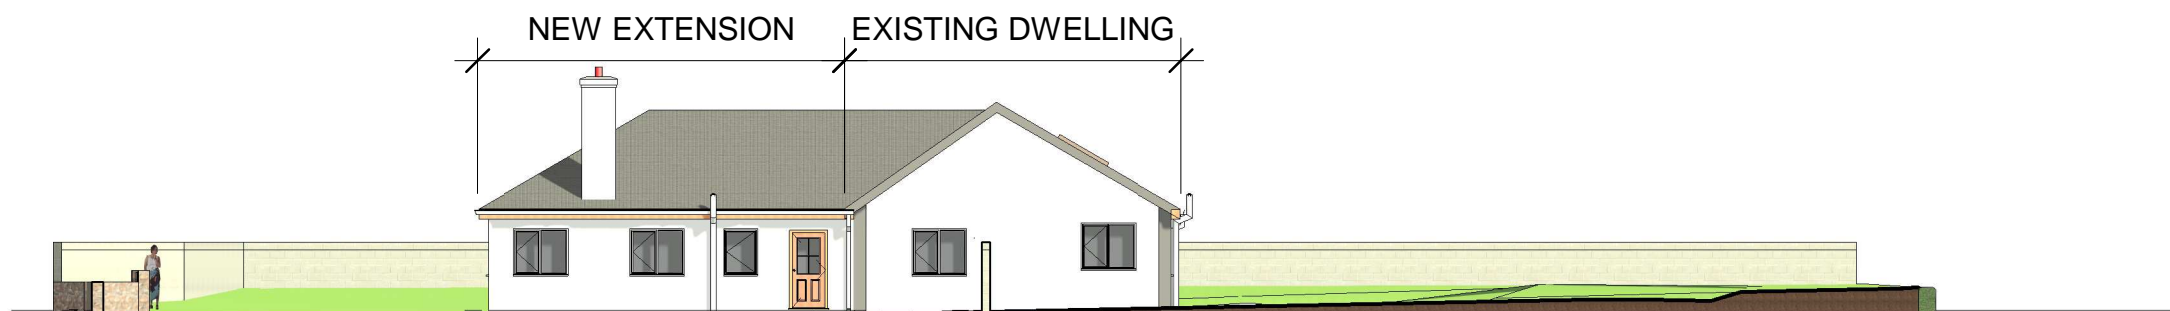

4 WEST ELEVATION  
1 : 200



5 ROOF LEVEL  
1 : 200

 Comhairle Contae Thiobraid Árann  
Tipperary County Council

HOUSING DESIGN OFFICE,  
CIVIC OFFICES,  
CLONMEL,  
CO. TIPPERARY.

DIRECTOR OF SERVICES:  
SINEAD CARR

TEL: 0761065000  
EMAIL: housing@tipperarycoco.ie  
WEB: www.tipperarycoco.ie

PROJECT:  
EXTENSION AT GARRAUN,  
GOLDEN, CASHEL, TIPPERARY

DRAWINGS  
PROPOSED ELEVATIONS  
AND ROOF PLAN

SCALE:  
1 : 200

FILE PATH:

DRAWN BY:  
J.C

CHECKED:  
L.R

DATE:

FIRST ISSUE:  
07/08/22

DRAWING NUMBER:  
01/SBD/P8/09

STATUS:  
PART 8