



113m  
112m  
111m  
110m  
109m  
108m  
107m  
106m  
105m  
104m  
103m  
102m  
101m

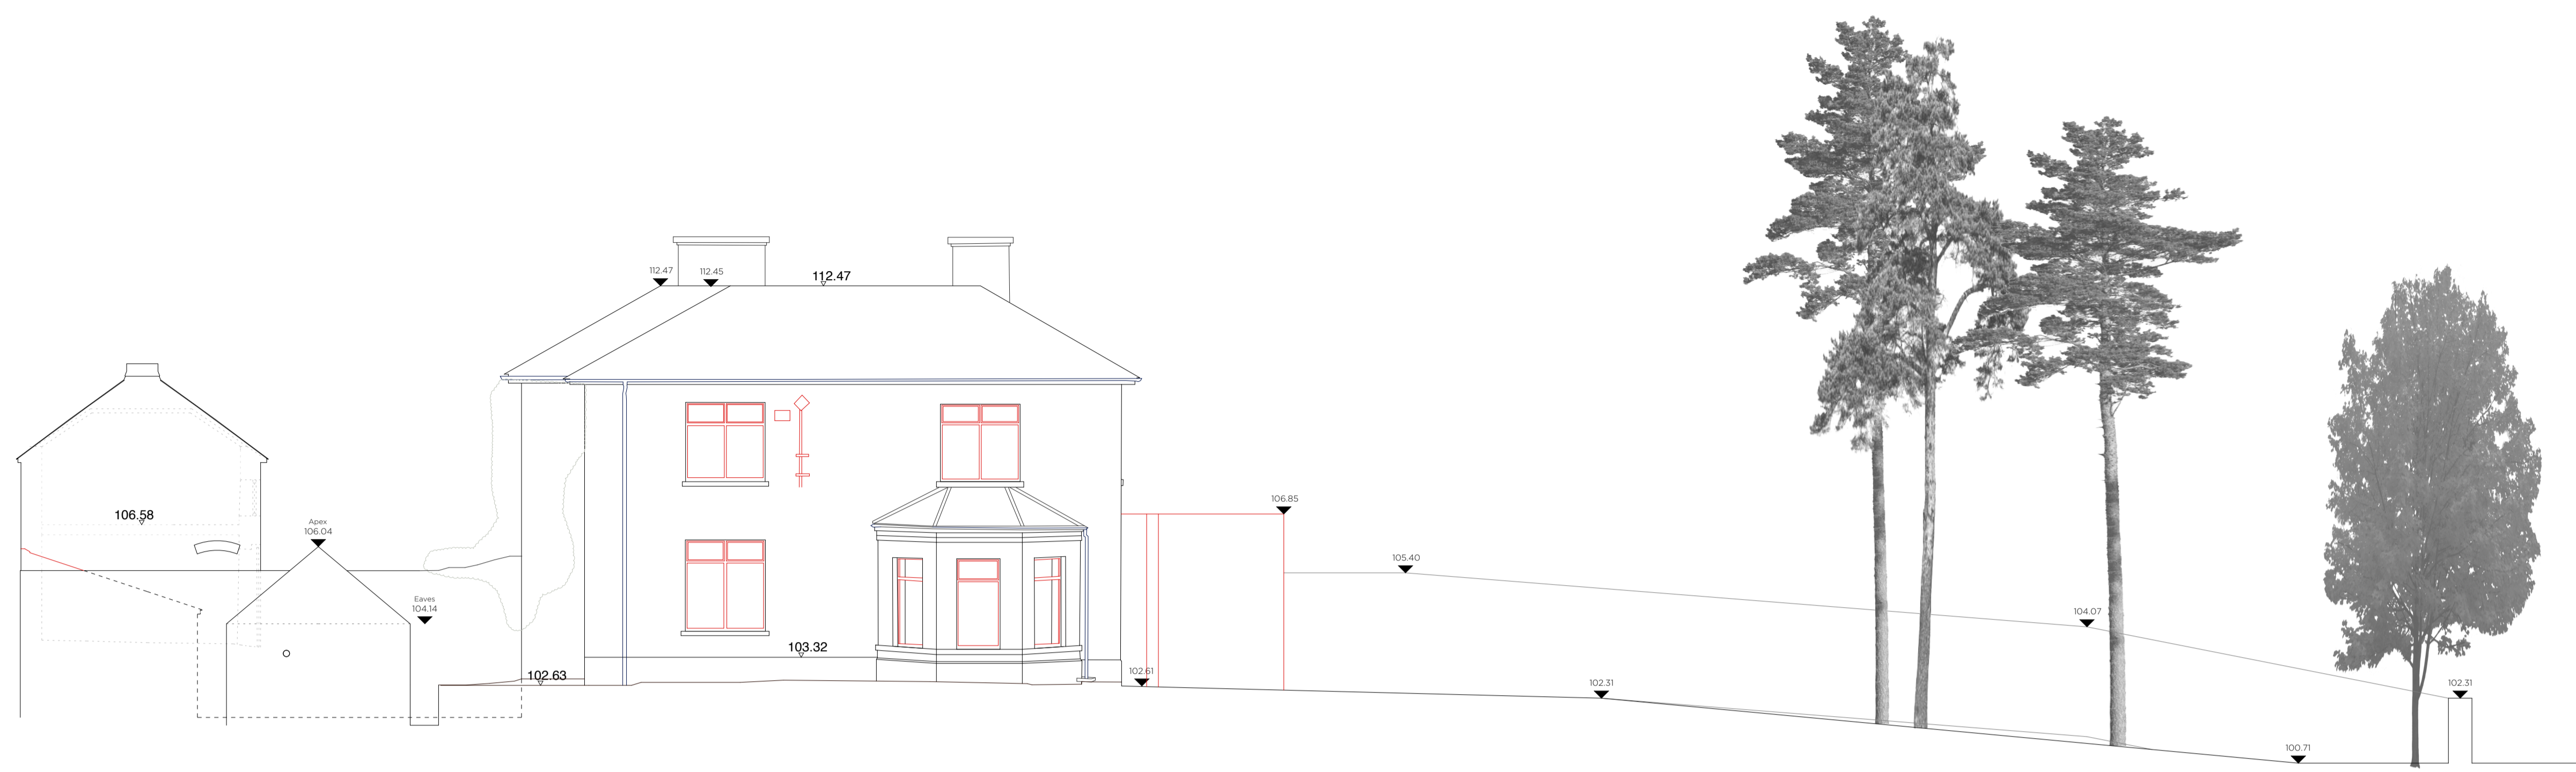


SOUTH ELEVATION \_ DOWNTAKINGS

113m  
112m  
111m  
110m  
109m  
108m  
107m  
106m  
105m  
104m  
103m  
102m  
101m

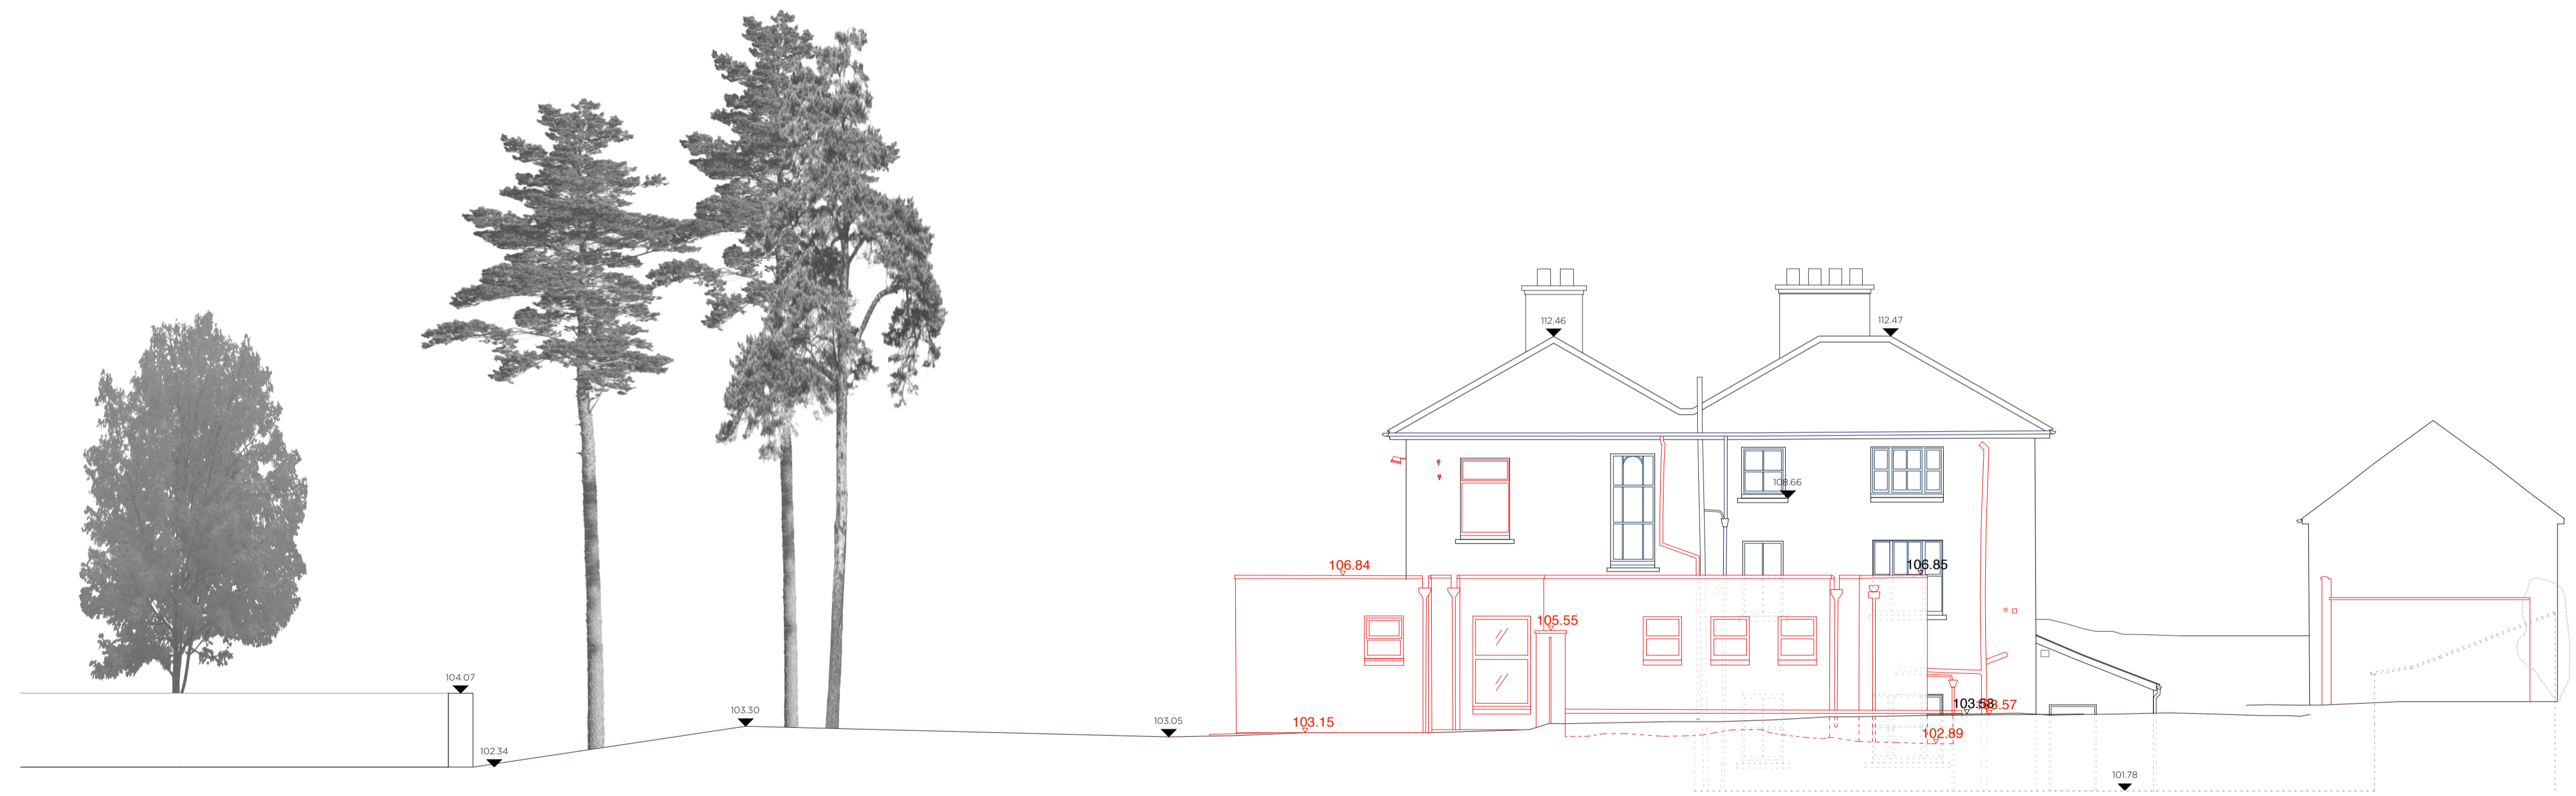

NORTH ELEVATION \_ DOWNTAKINGS

ELEVATIONS \_ DOWNTAKINGS

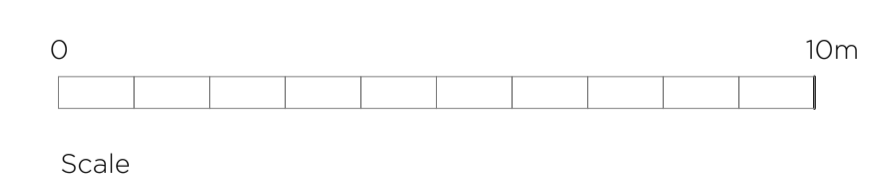

LEAD CONSULTANT / ARCHITECT:	ROBIN LEE ARCHITECTURE
QUANTITY SURVEYOR:	SAMMON
STRUCTURAL & CIVIL ENGINEER:	CORA
MECHANICAL & ELECTRICAL ENGINEER:	DELAP & WALLER

Issue	Description	Date	Drawn	Check
P1	PART 8 APPLICATION	01.12.2022	OC	RL

USE FIGURED DIMENSIONS ONLY - DO NOT SCALE FROM DRAWINGS - ALL DIMENSIONS TO BE CHECKED ON SITE - DRAWINGS TO BE READ IN CONJUNCTION WITH RELEVANT CONSULTANT DRAWINGS - ANY DISCREPANCIES TO BE REPORTED TO THE ARCHITECT  
COPYRIGHT ROBIN LEE ARCHITECTURE

<b>ROBIN LEE ARCHITECTURE</b>		Project <b>YOUTH AND FURTHER EDUCATION TRAINING CENTRE DAN BREEN HOUSE _ TIPPERARY</b>	Project No. <b>22011</b>
71 Queensway London W2 4QH		Client <b>TIPPERARY COUNTY COUNCIL</b>	
T: 020 3368 6724 E: info@robinleearchitecture.com W: www.robinleearchitecture.com		Date Dec 2022	Drawing No. <b>D.023</b>
		Scale / Format 1:100 / A1	
		Drawn / Checked OC / RL	
		Issue North & South Elevations _ Downtakings	