


## EAST ELEVATION \_ PROPOSED



## ELEVATIONS \_ PROPOSED

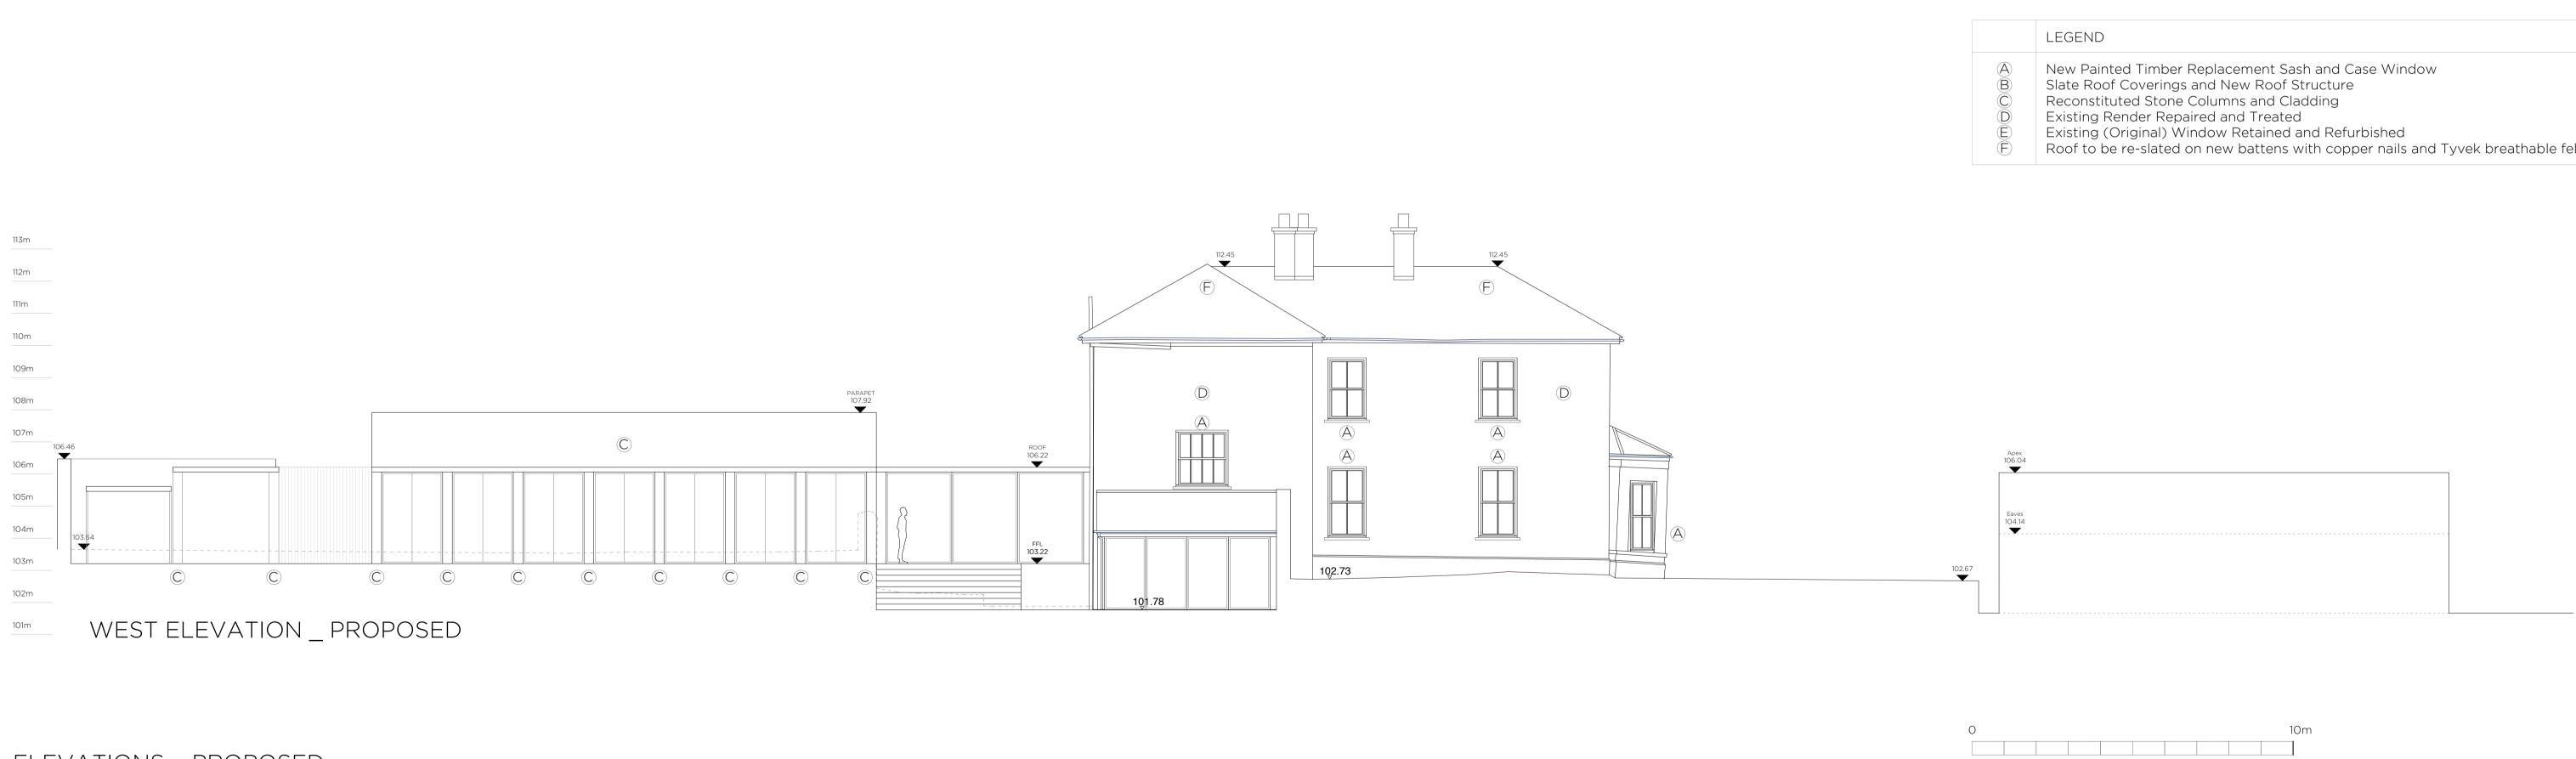

	Issue	Description	Date	Drawn	Check
ROBIN LEE ARCHITECTURE	P1	PART 8 APPLICATION	01.12.2022	OC	RL
SAMMON					
CORA					
ER: DELAP & WALLER					
	SAMMON	ROBIN LEE ARCHITECTUREP1SAMMON	ROBIN LEE ARCHITECTUREP1PART 8 APPLICATIONSAMMON	ROBIN LEE ARCHITECTURE P1 PART 8 APPLICATION 01.12.2022   SAMMON I I IIIIIIIIIIIIIIIIIIIIIIIIIIIIIIIIIIII	ROBIN LEE ARCHITECTURE P1 PART 8 APPLICATION 01.12.2022 OC   SAMMON Image: Corradius of the second sec

100.50

	LEGEND
A B C D U F	New Painted Timber Replacement Sash and Case Window Slate Roof Coverings and New Roof Structure Reconstituted Stone Columns and Cladding Existing Render Repaired and Treated Existing (Original) Window Retained and Refurbished Roof to be re-slated on new battens with copper nails and Tyvek breathable felt

		P	ART 8	
BIN LEE ARCHITECTURE	Project YOUTH AND FURTHER EDUCATION TRAINING CENTRE DAN BREEN HOUSE _ TIPPERARY		Project No. 22011	
ensway ) H	<sup>Client</sup> TIPPERARY COUNTY COUNCIL			
3368 6724 @robinleearchitecture.com w.robinleearchitecture.com	Date Scale / Format Drawn / Checked	Dec 2022 1:100 / A1 OC / RL	Drawing No. D.200	
	Drawing Name East & West Elevations	Proposed	lssue P1	

Scale