

**EXISTING SITE INFORMATION**


- - - - - SITE BOUNDARY - SUBJECT OF THIS APPLICATION
- - - - - WAYLEAVE - OWNERSHIP OF IDA
- - - - - LINE OF EXISTING FOOTPATH
- - - - - IRISH WATER ASSET - REFER TO ENGINEER REPORT & DRAWINGS FOR DETAILS
- - - - - BM OFFSET FROM ASSET

**NOTES**



1. All levels are relative to Ordnance Datum Malin Head
2. 50m sq grid relative to Irish Transverse Mercator coordinate reference system
3. Contours are at 0.25m intervals

**SYMBOL LEGEND**

TP	Telecom Pole
LS	Lamp Standard
Sign	Sign
Camera	Camera
Stay	Stay
Light	Light
Gas	Gas Box
Telecom Duct	Telecom Duct
Telecom Box	Telecom Box
Cable TV Duct	Cable TV Duct
FH	Fire Hydrant
MH	Manhole
GY	Gully
*	Tree
Gate	Gate
AV	Air Valve
WV	Water Valve
V	Valve
RHS	Ridge Height
FHS	Finished Floor
CHS	Coping Height
EP	ESB Pole
TL	Traffic Light
T Sign	Traffic Sign
B	Bollard
Post	Post
Bn	Bin
Gas	Gas
ESB Duct	ESB Duct
ESB Box	ESB Box
Service	Service
ER	Earth Rod
A3	A3
D	Drain
Bush/Shrub	Bush/Shrub
Pipe	Pipe
SV	Sluice Valve
Water Meter	Water Meter
Spot Height	Spot Height
Eaves Height	Eaves Height
Roof Height	Roof Height
Boundary Height	Boundary Height

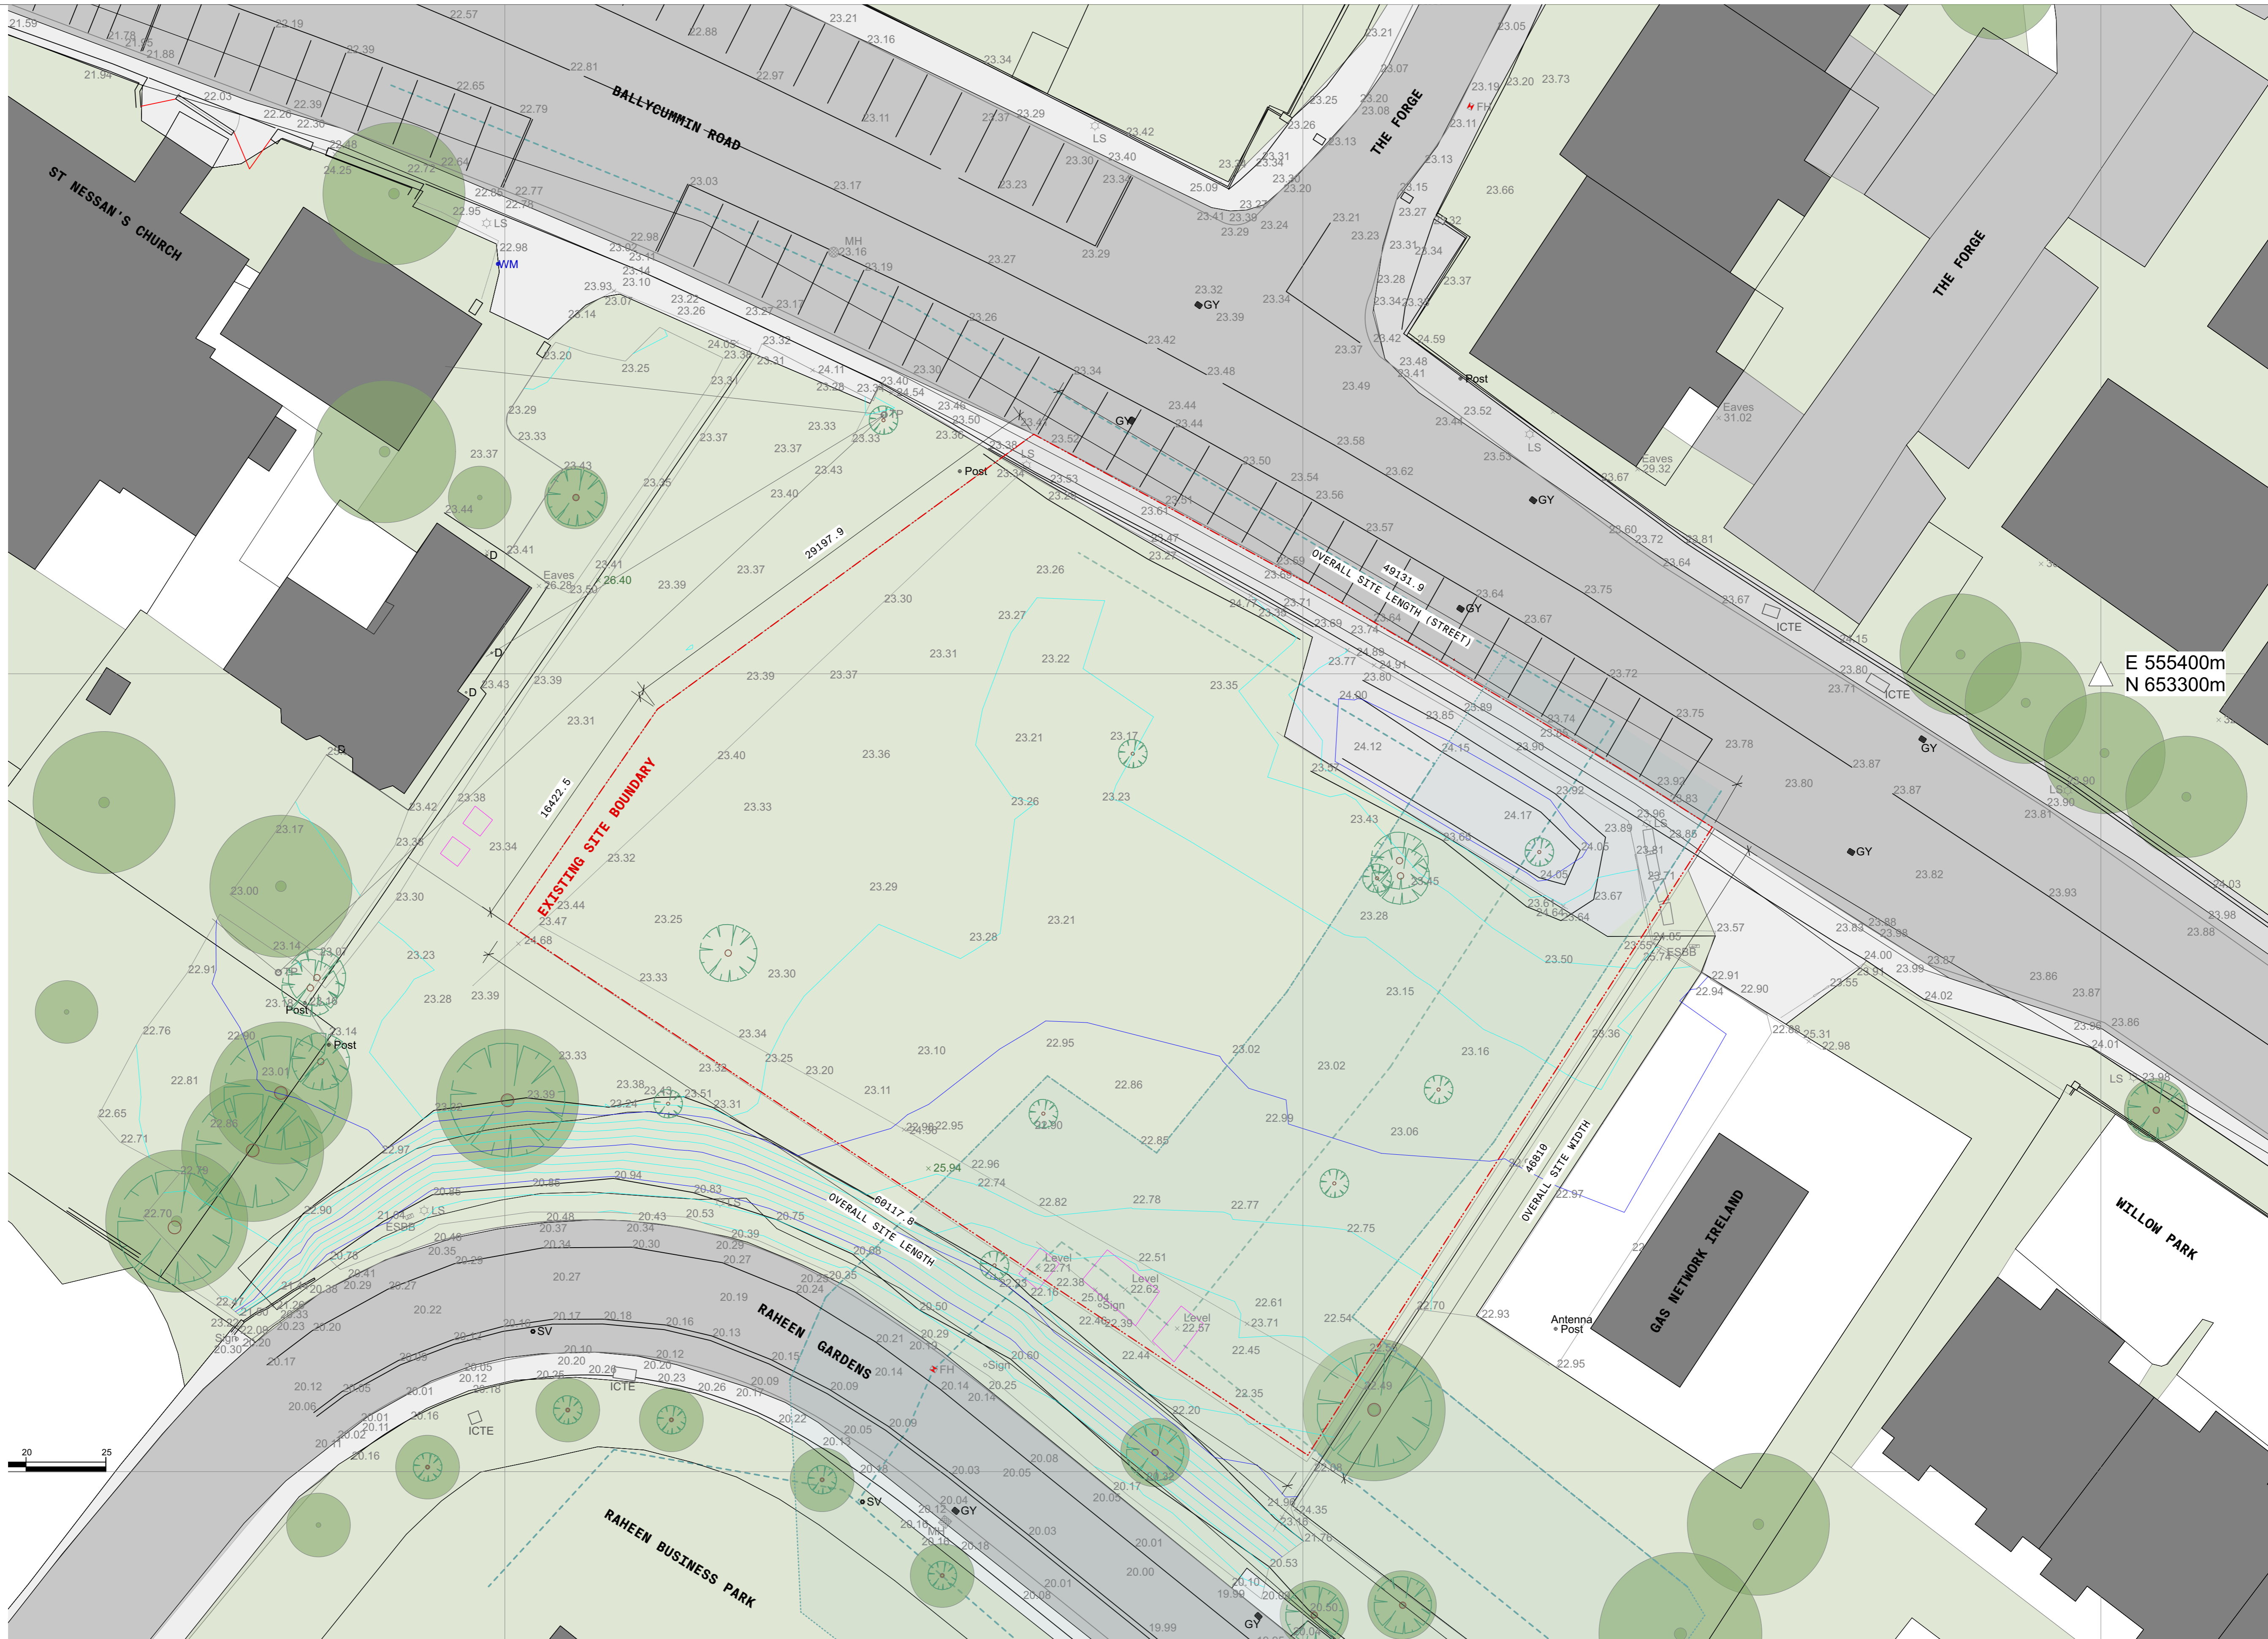

E 555400m  
N 653300m

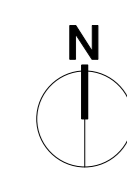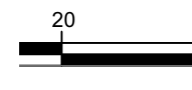

D.1 Existing Site Plan/Survey Scale: 1:200@A1

**GENERAL NOTES:** (1) Use Figured dimensions only. (2) Do not scale off drawings. (3) Check all dimensions on site. (4) Notify the architect of any discrepancies immediately. (5) Read all drawings in conjunction with the specifications and other contract drawings. (6) If you have received this document in error, please notify mgne architects immediately.

**DISCLAIMER:** This document is solely for the use of the named Client. It describes a design intent for a specific project. It may be used by the Client when entering into a building contract. All third parties take note that: (1) the document has been prepared for a specific reason; (2) the advice on the drawing are not intended for any third parties; (3) third parties must rely on their own independent professional advice; (4) the document expressly does not provide any warranty whatsoever to third parties; and (5) mgne architects expressly disclaims all liability to third parties arising from this document.

rev	date	drawn	review	apprv	notes
-	19.09.2024	MC	BF	RMC	ISSUED FOR PLANNING

project: **Raheen Social Housing**  
client: **Limerick CC Council**  
job #: **2301**

title: **EXISTING SITE PLAN**  
number: **RSH-MGNE-XX-PL-DR-A-002**  
rev: -  
Stage 2B  
1:200

mgne architects  
23 Mountjoy Sq  
Dublin D01 E0F8  
mgne.ie

COPYRIGHT mgne architects