


Note: Survey by Apex Surveys, July 2022
Datum: Mean Head (OSM02 15)
OS Licence: 2023/001_NMA_158 Monaghan County Council


KEY:
- Site boundary subject to planning application



1 GA ELEVATION - SOUTH / EAST
1:100

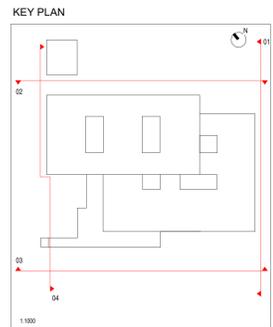

- LEGEND
- DOUBLE GLAZED CURTAIN WALLING SYSTEM WITH POWDER COATED ALUMINIUM COLOURED FINES AND PERFORATED POWDER COATED MESH IN SELECTED COLOUR
 - COMPOSITE WALL PANEL WITH PERFORATED MESH RANGREEN CLADDING IN SELECTED POWDER COATED ALUMINIUM COLOUR
 - DOUBLE GLAZED CURTAIN WALLING SYSTEM WITH SELECTED POWDER COATED ALUMINIUM COLOURED FINES AND PERFORATED POWDER COATED MESH IN SELECTED COLOUR
 - PERFORATED MESH RANGREEN CLADDING IN SELECTED POWDER COATED ALUMINIUM COLOUR
 - STRUCTURALLY GLAZED CURTAIN WALLING SYSTEM
 - SELECTED NATURAL STONE CLADDING
 - DOUBLE GLAZED DOOR WITH POWDER COATED ALUMINIUM FRAME TO SELECTED COLOUR
 - POWDER COATED ALUMINIUM RAILINGS TO SELECTED COLOUR
 - GLASS REVOLVING DOOR WITH POWDER COATED ALUMINIUM FRAME IN SELECTED COLOUR
 - DOUBLE GLAZED GLASS DOOR WITH POWDER COATED ALUMINIUM FRAME TO SELECTED FINISH
 - DOUBLE GLAZED CURTAIN WALLING SYSTEM WITH SELECTED POWDER COATED ALUMINIUM FINES IN SELECTED COLOUR
 - EXTERNAL RENDER SYSTEM IN SELECTED COLOUR
 - EXPOSED EXTERNAL SOFFIT IN SELECTED POWDER COATED ALUMINIUM FINISH
 - PERFORATED MESH GATE IN POWDER COATED ALUMINIUM TO SELECTED COLOUR
 - 2.1 x 2.1m BACKLIT SIGNAGE PANEL IN SELECTED FINISH TO INCLUDE MONAGHAN COUNTY COUNCIL LOGO

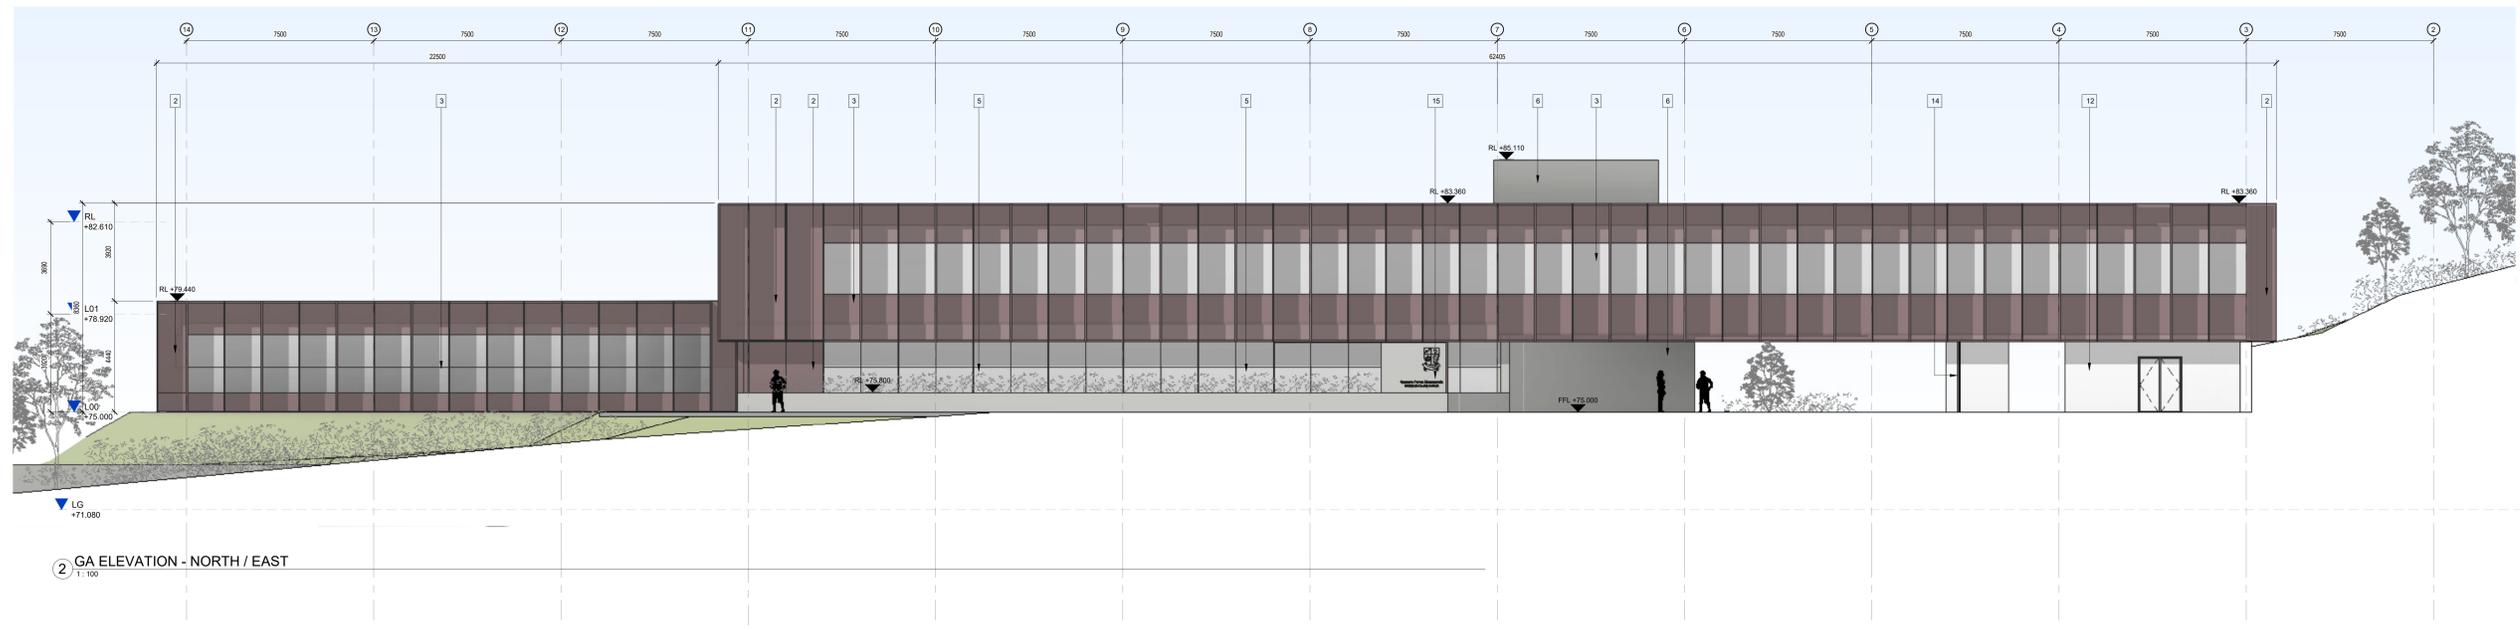

2 GA ELEVATION - NORTH / EAST
1:100

REV	DATE	DESCRIPTION	SA	RC
P1	11/11/2023	ISSUED FOR PLANNING	SA	RC

STATUS CODE DESCRIPTION
STATUTORY SUBMISSION - PLANNING PERMISSION

CLIENT
MONAGHAN COUNTY COUNCIL

PROJECT
Civic Offices

DRAWING
PROPOSED GA ELEVATIONS

PROJECT NUMBER	DATE
651028	01/16/23

SCALE @ A0:	DRAWN/CHECKED:
1:100	RC/ SA

STATUS CODE	DRAWING NUMBER	REVISION
P3	MCCO-XX-ZZ-DR-HJL-AR-2010	P1