



**Legend:**

- Land Ownership Boundary
- Site Boundary
- Site Notice

Scale 1:1000 (m.)

0 10 45

**Description:** Digital Landscape Model (DLM)  
**Publisher / Source:** Ordnance Survey Ireland (OSi)  
**Data Source / Reference:** PRIME2  
**File Format:** Autodesk AutoCAD (DWG\_R2013)  
**File Name:** v\_50361817\_1.dwg

**Clip Extent / Area of Interest (AOI):**  
 LLX,LLY= 597430.3042,845162.7823  
 LRX,LRX= 597663.3042,845162.7823  
 ULX,ULY= 597430.3042,845334.7823  
 URX,URY= 597663.3042,845334.7823

**Projection / Spatial Reference:**  
 Projection=  
 IRENET95\_Irish\_Transverse\_Mercator

**Centre Point Coordinates:**  
 X,Y= 597546.8042,845248.7823

**Reference Index: Map Series | Map Sheets**  
 1:2,500 | 0856-A

**Data Extraction Date:** Date= 10-Oct-2023

**Source Data Release:** DCMLS Release  
 V1.168.116

**Product Version:** Version= 1.4

**License / Copyright:**  
 Ordnance Survey Ireland 'Terms of Use' apply.  
 Please visit 'www.osi.ie/about/terms-conditions'

**Compiled and published by:**  
 Ordnance Survey Ireland,  
 Phoenix Park,  
 Dublin 8,  
 Ireland.

Unauthorised reproduction infringes Ordnance Survey Ireland and Government of Ireland copyright.


All rights reserved. No part of this publication may be copied, reproduced or transmitted in any form or by any means without the prior written permission of the copyright owners.

The representation on this map of a road, track or footpath is not evidence of the existence of a right of way.

Ordnance Survey maps never show legal property boundaries, nor do they show ownership of physical features.

© Suirbhéireacht Ordanáis Éireann, 2023

1. Site Location Map  
 1:1000@A3

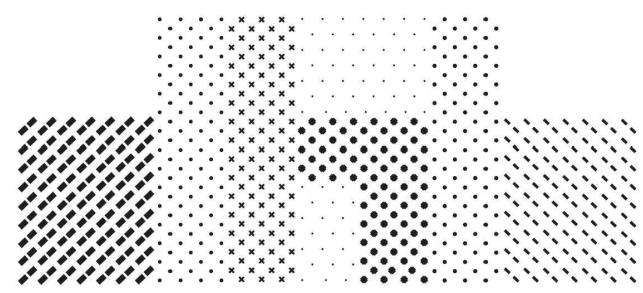

**dhbarchitects**

St. Catherines Hall  
 Catherine Street  
 Waterford City  
 X91 RX99, Ireland.  
 +353 (0)51 858121  
 info@dhbarchitects.ie  
 www.dhbarchitects.ie



Project: Proposal Housing Development Kiltyclogher Co. Leitrim		Stage: Part 8 Planning	
Client: Leitrim County Council		Project No.: 22-04-LBK	Date: 15/03/2023
Drawing Title: Site Location Map		Drawing No.:	Revision:
Scale: 1:1000/A3	Drawn by: HB	Approved by: HB	<b>PL-101 B</b>