



PIPE CONNECTION DETAILS

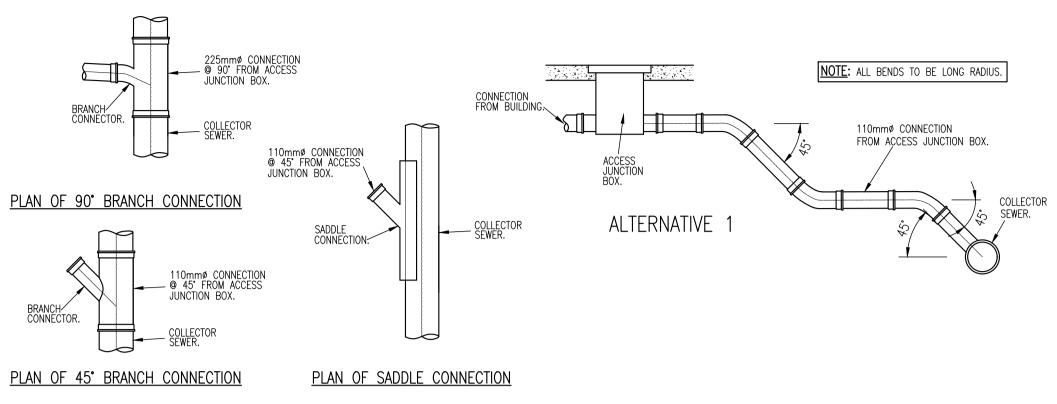

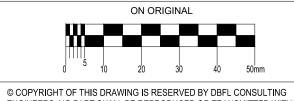

ENGINEERS. NO PART SHALL BE REPRODUCED OR TRANSMITTED WITHOUT THEIR WRITTEN PERMISSION.

NO CHANGES OF WHATSOEVER NATURE ARE TO BE MADE TO ANY DETAILS SET OUT OR CONTAINED IN ANY DBFL SPECIFICATIONS OR DRAWINGS UNLESS THE EXPRESS CONSENT HAS BEEN OBTAINED IN ADVANCE, IN WRITING, FROM DBFL

NOTES:


1. ALL WORKS SHALL BE CONSTRUCTED IN ACCORDANCE WITH THE


- WORKS REQUIREMENTS. 2. ALL DIMENSIONS ARE IN METERS UNLESS SPECIFIED
- OTHERWISE. DO NOT SCALE FROM DRAWING 3. ALL CO-ORDINATES ARE TO IRISH TRANSVERSE MERCATOR (ITM)
- 4. ALL LEVELS ARE TO ORDNANCE DATUM (MALIN HEAD) 5. ALL DRAWINGS TO BE READ IN CONJUNCTION WITH THE WORKS REQUIREMENTS AND SPECIFICATIONS AND SUPPORTING
- 6. ALL TEMPORARY TRAFFIC MANAGEMENT SHALL COMPLY FULLY WITH THE WORKS REQUIREMENTS - REFER APPENDIX 1/17 OF THE CONTRACT SPECIFICATION
- 7. ALL VEHICULAR, PEDESTRIAN & CYCLE ROUTES AND ACCESSES WITHIN AND SURROUNDING THE WORKS EXTENTS MUST BE MAINTAINED THROUGHOUT THE WORKS IN ACCORDANCE WITH THE CONTRACTORS APPROVED TEMPORARY TRAFFIC & OPERATIONS MANAGEMENT PLAN.

DRAWING SPECIFIC NOTES

DRAWING SERIES

- ALL REFERENCES TO SERIES 900 OF NRA SPECIFICATION REFER TO SERIES 900 DATED DECEMBER 2014.
- 2. THESE TYPICAL CONSTRUCTION SECTIONS SHOULD BE READ IN CONJUNCTION WITH THE SPECIFIC CROSS SECTIONS ON
- DRAWING SERIES 720. 3. UTILITY DUCTS AND PIPES HAVE BEEN ADDED TO THESE TYPICAL SECTIONS FOR ILLUSTRATION OF SPACING. THEY
- ARE TO BE INSTALLED IN ACCORDANCE WITH THE REQUIREMENTS OF THE INDIVIDUAL UTILITY COMPANY. 4. ALL AGGREGATES PROPOSED FOR USE ON THIS SCHEME SHALL MEET FULLY THE REQUIREMENTS OF THE CONTRACT SPECIFICATION AND IN ADDITION THE REQUIREMENTS
- STATED IN STANDARD RECOMMENDATION S.R. 21:2014+A1:2016 GUIDANCE ON THE USE OF I.S. EN 13242:2002 +A1:2007 — AGGREGATES FOR UNBOUND AND HYDRAULICALLY BOUND MATERIALS FOR USE IN CIVIL ENGINEERING WORK AND ROAD CONSTRUCTION. FURTHER DETAIL IS PROVIDED IN ADDITIONAL CLAUSE 177AR OF THE CONTRACT SPECIFICATION

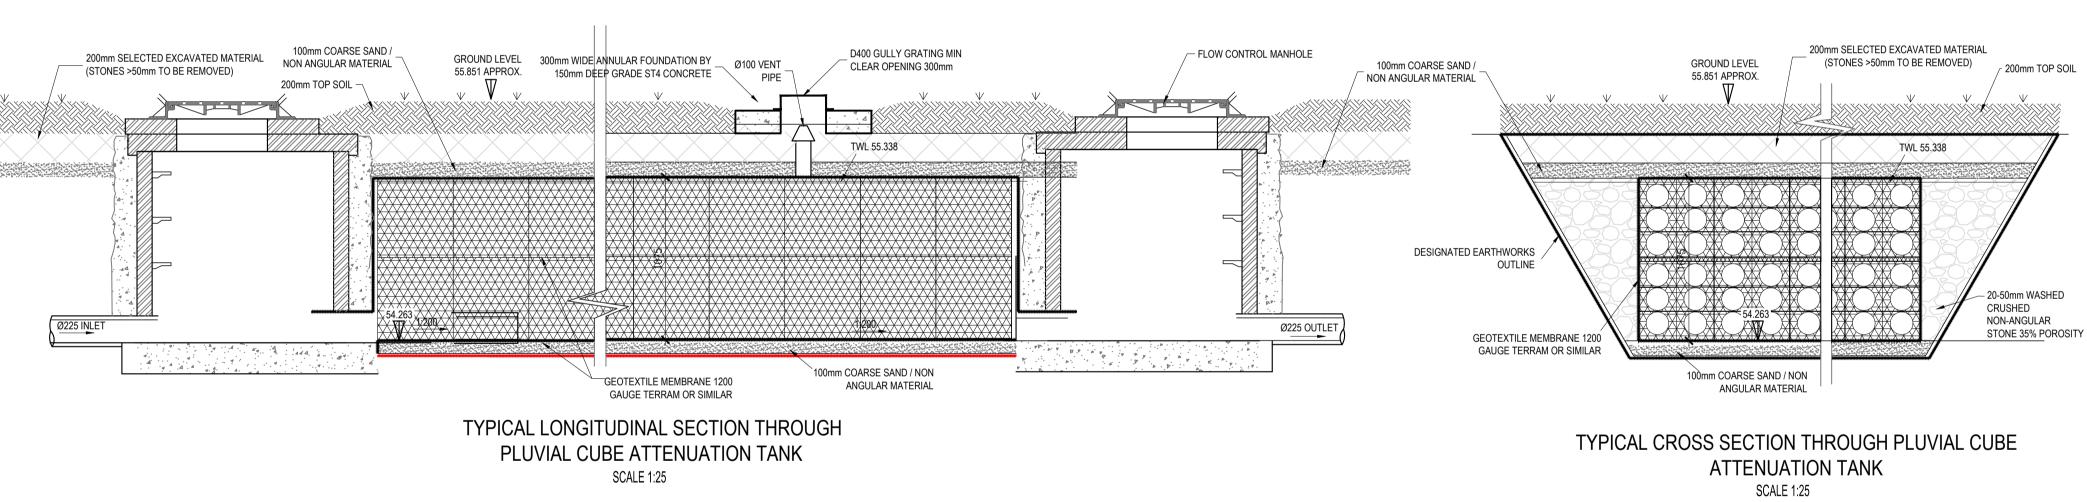

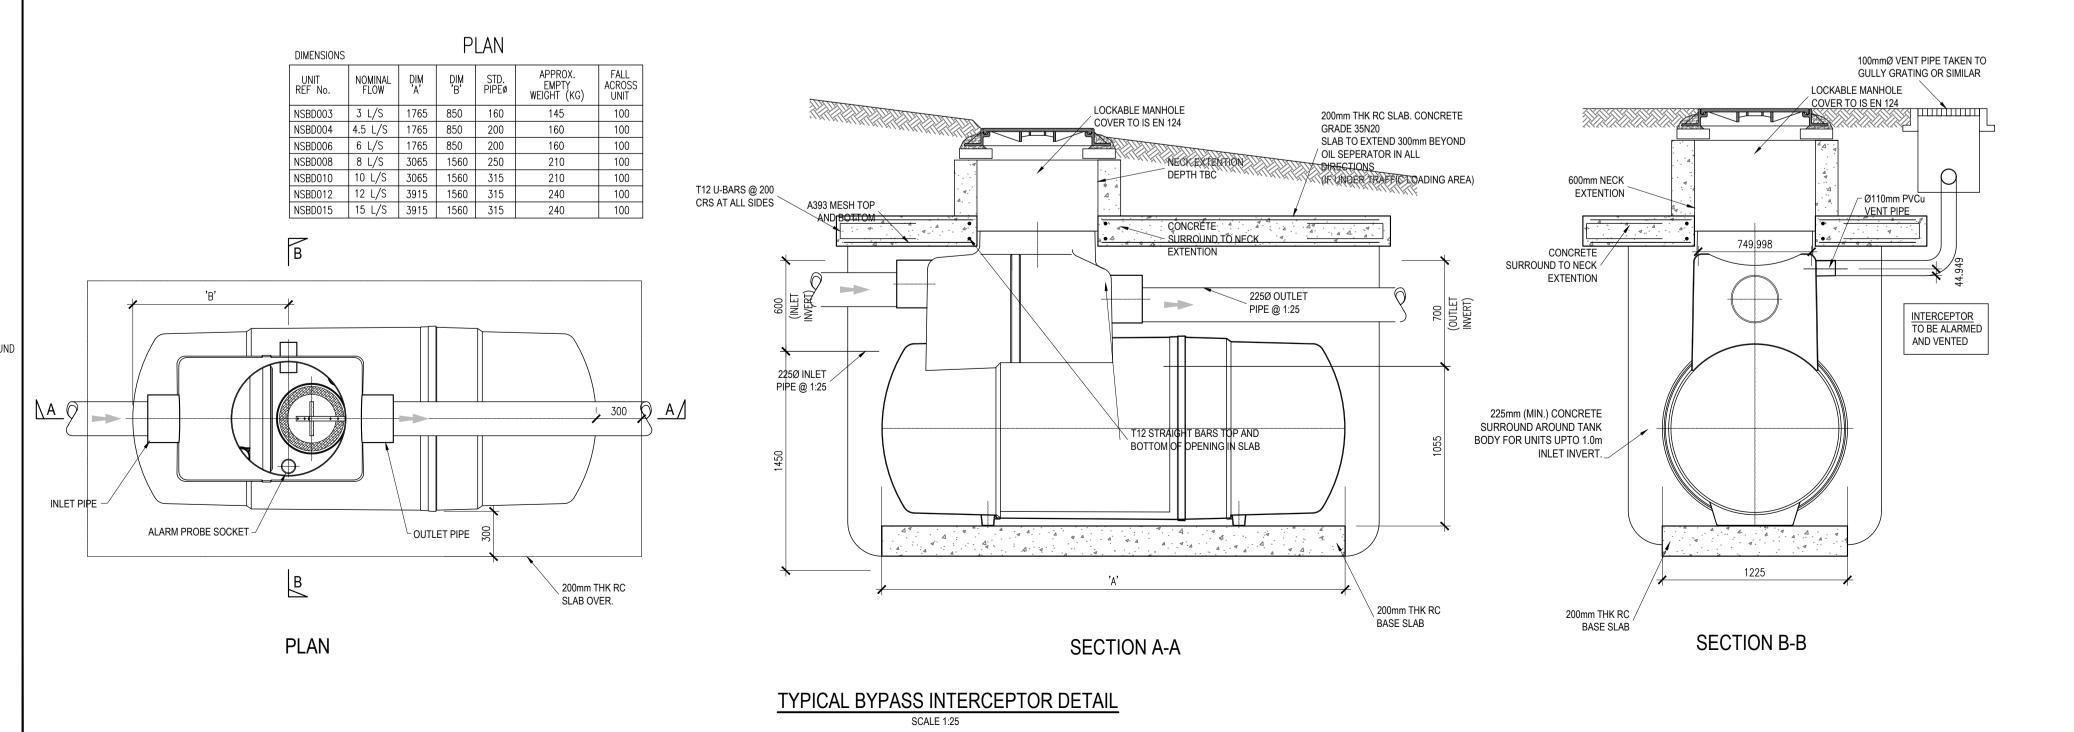

0 20/11/2023 ISSUED FOR PLANNING rev date STATUS CODES P3 - PLANNING PERMISSION | S - ISSUED DBFL Consulting Engineers DUBLIN OFFICE: Ormond House, Upper Ormond Quay, Dublin 7. D07 W704 PHONE +353 1 400 4000 CORK OFFICE: 14 South Mall, Cork. T12 CT91 PHONE +353 21 2024538 WATERFORD OFFICE: Suite 8b The Atrium, Maritana Gate, Canada Street, Waterford. X91 W028 PHONE +353 51 309 500 CIVIC OFFICES drawing title

TYPICAL DRAINAGE DETAILS SHEET

MONAGHAN COUNTY COUNCIL

220084-RY-05-Z00-XXX-DR-DBFL-CE-5302 0