


BRIDGE SECTION A-A
1:100

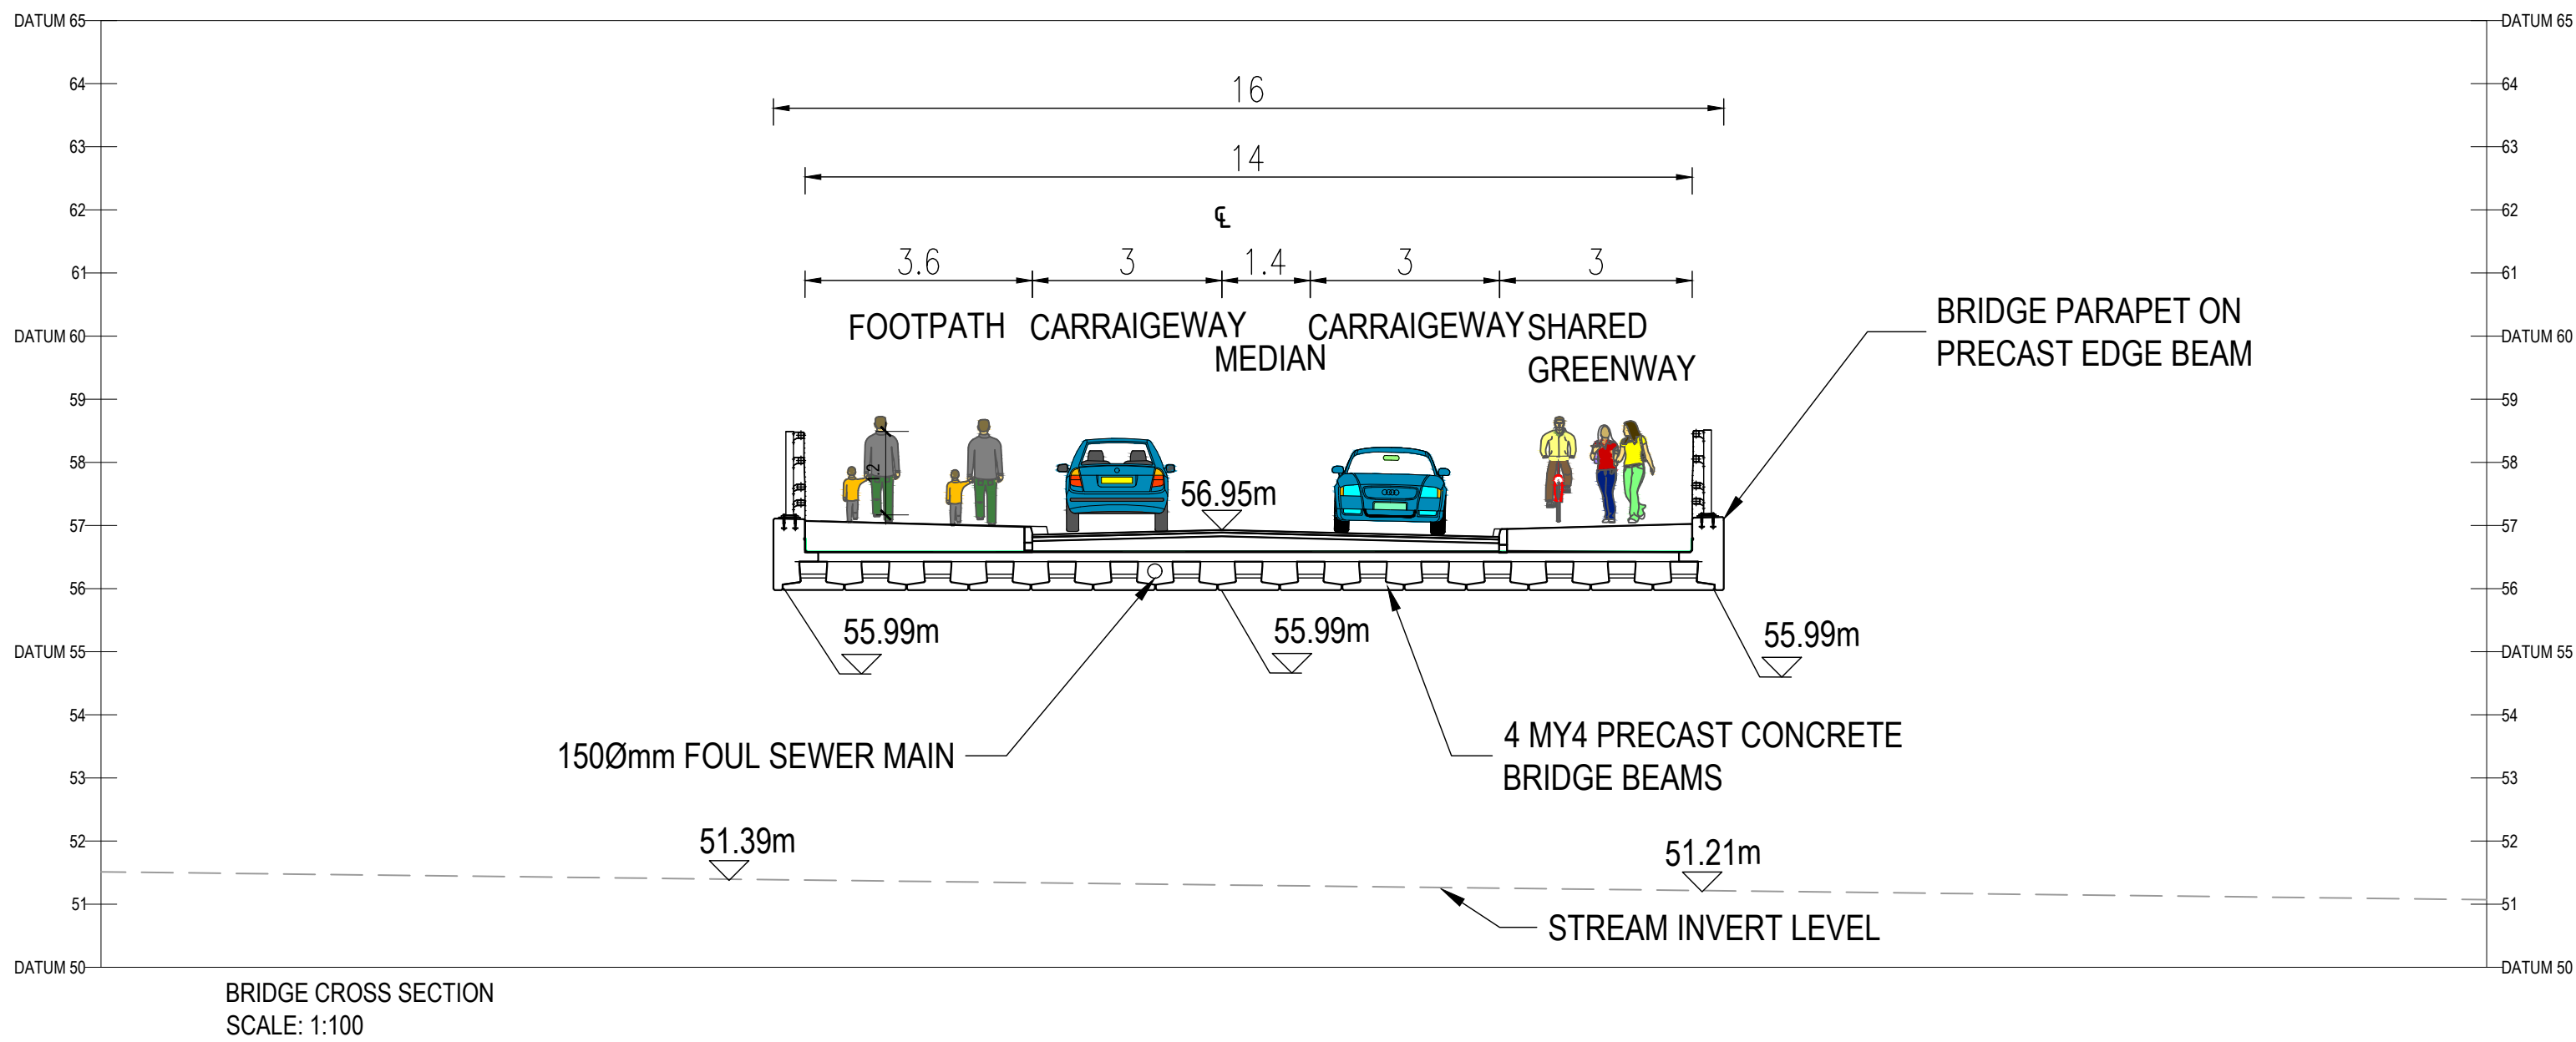

BRIDGE SECTION B-B
1:100

ON ORIGINAL

0

5

10

20

30

40

50mm

© COPYRIGHT OF THIS DRAWING IS RESERVED BY DBFL CONSULTING ENGINEERS. NO PART SHALL BE REPRODUCED OR TRANSMITTED WITHOUT THEIR WRITTEN PERMISSION.

NO CHANGES OF WHATSOEVER NATURE ARE TO BE MADE TO ANY DETAILS SET OUT OR CONTAINED IN ANY DBFL SPECIFICATIONS OR DRAWINGS UNLESS THE EXPRESS CONSENT HAS BEEN OBTAINED IN ADVANCE, IN WRITING, FROM DBFL.

NOTES:

GENERAL NOTES

1.

ALL WORKS SHALL BE CONSTRUCTED IN ACCORDANCE WITH THE WORKS REQUIREMENTS.

2.

ALL DIMENSIONS ARE IN METERS UNLESS SPECIFIED OTHERWISE. DO NOT SCALE FROM DRAWING.

3.

ALL CO-ORDINATES ARE TO IRISH TRANSVERSE MERCATOR (TM).

4.

ALL LEVELS ARE TO ORDINANCE DATUM (MALIN HEAD).

5.

ALL DRAWINGS TO BE READ IN CONJUNCTION WITH THE WORKS REQUIREMENTS AND SPECIFICATIONS SUPPORTING DRAWING SERIES.

6.

ALL TEMPORARY TRAFFIC MANAGEMENT SHALL COMPLY FULLY WITH THE WORKS REQUIREMENTS - REFER APPENDIX 11/17 OF THE CONTRACT SPECIFICATION.

7.

ALL VEHICULAR, PEDESTRIAN & CYCLE ROUTES AND ACCESSES WITHIN AND SURROUNDING THE WORKS EXTENTS MUST BE MAINTAINED THROUGHOUT THE WORKS IN ACCORDANCE WITH THE CONTRACTORS APPROVED TEMPORARY TRAFFIC & OPERATIONS MANAGEMENT PLAN.

DRAWING SPECIFIC NOTES

1.

ALL WORKS SHALL BE COMPLETED IN STRICT ACCORDANCE WITH THE WORKS REQUIREMENTS AND WITH NRA SPECIFICATION FOR ROAD WORKS.

2.

CONTRACTOR TO VERIFY ALL CROSSING AND TIE IN LEVELS IN ADVANCE OF WORKS AND SHALL REVIEW WINGWALL SUITABILITY FOR BANK SLOPES IN ADVANCE OF WORKS. ANY DISCREPANCIES NOTED BY THE CONTRACTOR TO BE NOTIFIED TO THE EMPLOYERS REPRESENTATIVE AT COMMENCEMENT OF WORKS.

3.

CONTRACTOR SHALL PRODUCE METHOD STATEMENT FOR STREAM WORKS IN ADVANCE OF CONSTRUCTION. IT IS THE CONTRACTORS RESPONSIBILITY TO NOTIFY AND GAIN APPROVAL FOR WORKS PROCEDURES FROM EMPLOYER EMPLOYERS REPRESENTATIVE AND INLAND FISHERIES IRELAND PRIOR TO COMMENCEMENT OF WORKS.

4.

ALL CULVERT WORKS TO BE IN ACCORDANCE WITH MANUFACTURERS SPECIFICATIONS.

5.

DESIGN LIFE OF ALL CULVERT STRUCTURES TO BE 120 YEARS.

6.

WORKS TO BE COMPLETED IN ACCORDANCE WITH "GUIDELINES ON PROTECTION OF FISHERIES DURING CONSTRUCTION WORKS IN AND ADJACENT TO WATERCOURSES".

7.

CONTRACTOR TO ENSURE ALL STATUTORY APPROVALS IN PLACE PRIOR TO COMMENCING WORKS.

0	2011/2023	ISSUED FOR PLANNING	KMM	JPC
rev	date	description	by	chkd.
STATUS CODES				
purpose		acceptance		
P3 - PLANNING PERMISSION		S - ISSUED		

DBFL

DBFL Consulting Engineers

Civil, Structural & Transportation Engineering

www.dbfl.ie

DUBLIN OFFICE: Ormond House, Upper Ormond Quay, Dublin 7, D07 WY04
PHONE +353 1 460 4000

CORK OFFICE: 14 South Mall, Cork, T12 CT91
PHONE +353 21 264538

WATERFORD OFFICE: Suite 8b The Arkum, Maritime Gate, Canada Street, Waterford, X91 WQ28
PHONE +353 51 926 500

project ref.

CIVIC OFFICES

drawing title

WATER CROSSING DETAIL

client

MONAGHAN COUNTY COUNCIL

designed by	author	scale	sheet size
KM	RC	AS SHOWN	A1
drawing no.	revision		
220084-RY-02-Z00-XXX-DR-DBFL-CE-5001			0