


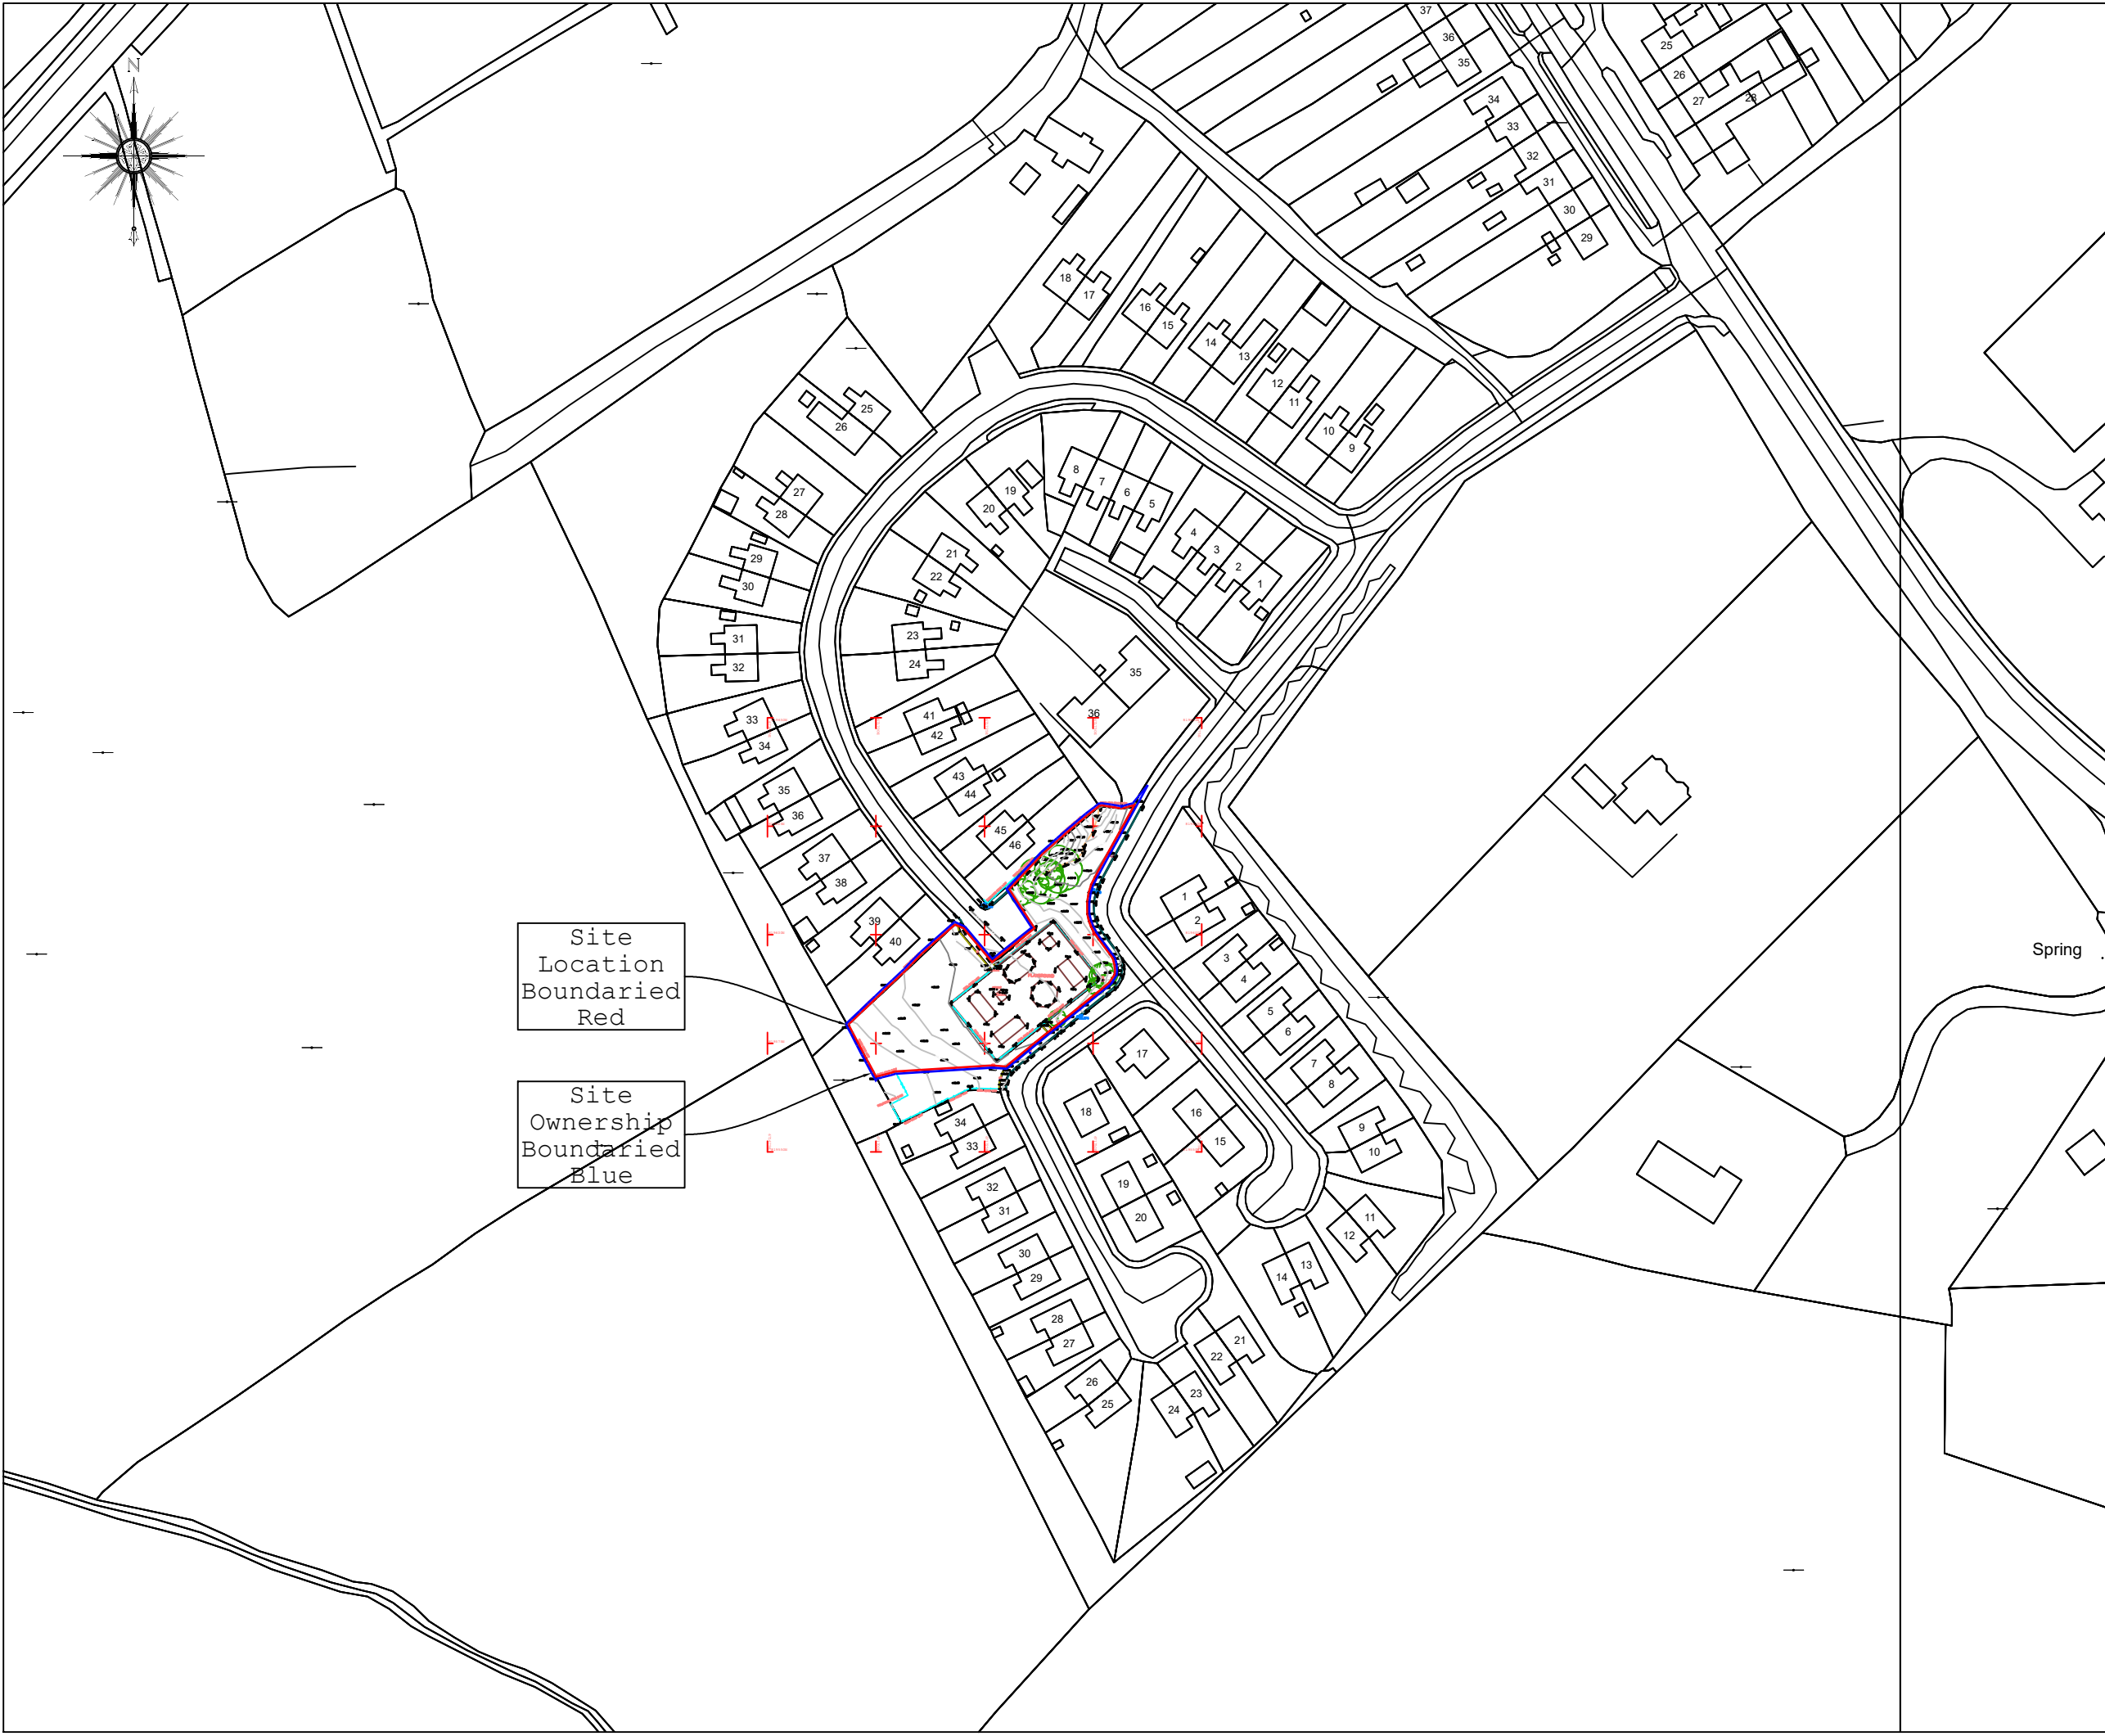

Site
Location
Boundaried
Red

Site
Ownership
Boundaried
Blue

LEGEND:

- Anchor Point

Air Valve

Borehole

Trash Bin

Bollard

Bus Stop

Control Box

Down Pipe

Earthing Rod

Eave Level

Electrical IC

Electricity Pole

Fire Hydrant

Floor Level

Gully

Gas Valve

Inspection Cover

Invert Level

Lamp Post

Manhole

Marker

Post

Post Box

Rodding Eye

Ridge Level

Road Sign

Spot Level

Soffit Level

Stop Valve

Telecom IC

Telegraph Pole

Threshold Level

Top of Wall Level

Traffic Light

TV IC

Vent Pipe

Water Level

Foul Manhole with Cover and Invert Level

Storm Manhole with Cover and Invert Level
- Survey Station

Building

Building Foundation

Open Building

Bench

Door

Gate

Bottom of Bank

Top of Bank

Crash Barrier

Fence

Change Surface

Ditch

Footpath

French Drain

Miscellaneous (structure) Line

Kerb Bottom

Kerb Bottom

Road Edge (no kerb)

Road Center Line

Railway

Pipeline

Steps

Track

Verge

Wall

Overhead Line

Canopy

Hedge

Vegetation Line

Bush (spread varies)

Tree (spread varies)

Electric Underground

Telecom Underground

TV Underground

Gas Underground

Foul Underground


Storm Underground

Water Underground

Unknown Underground

△				
△				
△				
△	First Release	03/03/2023	MB	MK
REV:	DESCRIPTION:	DATE:	BY:	APP:

THIS DOCUMENT IS THE PROPERTY OF Mc DONALD SURVEYS.
THE SURVEY INFORMATION CONTAINED HEREIN IS STRICTLY CONFIDENTIAL.
THIS DOCUMENT IS NOT TO BE USED, REPRODUCED, DISCLOSED OR CIRCULATED
IN WHOLE OR IN PART WITHOUT THE PRIOR 'WRITTEN PERMISSION' IN EACH
INSTANCE OF 'Mc DONALD SURVEYS'.

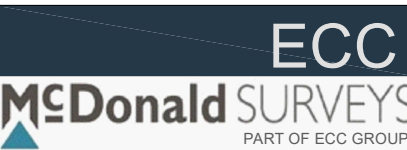

Client:
Monaghan Co Co.

Project Name:
**Corrybrannan Ballybay
Site Location Map**

Drawn by: MB	Date: 03/03/2023	Checked by: MK	Date: 03/03/2023	Plot/Scale: 1:500 on A0
-----------------	---------------------	-------------------	---------------------	-------------------------------

Grid: IRISH TRANSVERSE MERCATOR	Ordnance Survey Ref: 1353-D
------------------------------------	--------------------------------

Datum: OSGM15	Cad Drawing No: 00250 Corrybrannan Ballybay_TOPO	Rev: 0
------------------	---	-----------