



1 SECTION AA  
 1:100

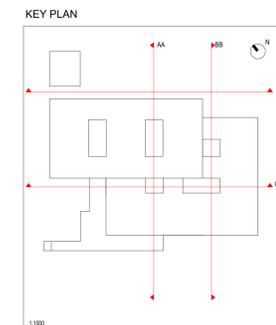

- LEGEND
1. DOUBLE GLAZED CURTAIN WALLING SYSTEM WITH POWDER COATED ALUMINIUM COLOURED FINS AND PERFORATED POWDER COATED MESH IN SELECTED COLOUR
  2. COMPOSITE WALL PANEL WITH PERFORATED MESH RAINSCREEN CLADDING IN SELECTED POWDER COATED ALUMINIUM COLOUR
  3. DOUBLE GLAZED CURTAIN WALLING SYSTEM WITH SELECTED POWDER COATED ALUMINIUM COLOURED FINE AND PERFORATED POWDER COATED MESH IN SELECTED COLOUR
  4. PERFORATED MESH RAINSCREEN CLADDING IN SELECTED POWDER COATED ALUMINIUM COLOUR
  5. STRUCTURALLY GLAZED CURTAIN WALLING SYSTEM
  6. SELECTED NATURAL STONE CLADDING
  7. DOUBLE GLAZED DOOR WITH POWDER COATED ALUMINIUM FRAME TO SELECTED COLOUR
  8. POWDER COATED ALUMINIUM RAILINGS TO SELECTED COLOUR
  9. GLASS REVOLVING DOOR WITH POWDER COATED ALUMINIUM FRAME IN SELECTED COLOUR
  10. DOUBLE GLAZED GLASS DOOR WITH POWDER COATED ALUMINIUM FRAME TO SELECTED FINISH
  11. DOUBLE GLAZED CURTAIN WALLING SYSTEM WITH SELECTED POWDER COATED ALUMINIUM FINS IN SELECTED COLOUR
  12. EXTERNAL RENDER SYSTEM IN SELECTED COLOUR
  13. EXPOSED EXTERNAL SOFFIT IN SELECTED POWDER COATED ALUMINIUM FINISH
  14. PERFORATED MESH GATE IN POWDER COATED ALUMINIUM TO SELECTED COLOUR
  15. 2.1 x 2.1m BACKLIT SIGNAGE PANEL IN SELECTED FINISH TO INCLUDE MONAGHAN COUNTY COUNCIL LOGO

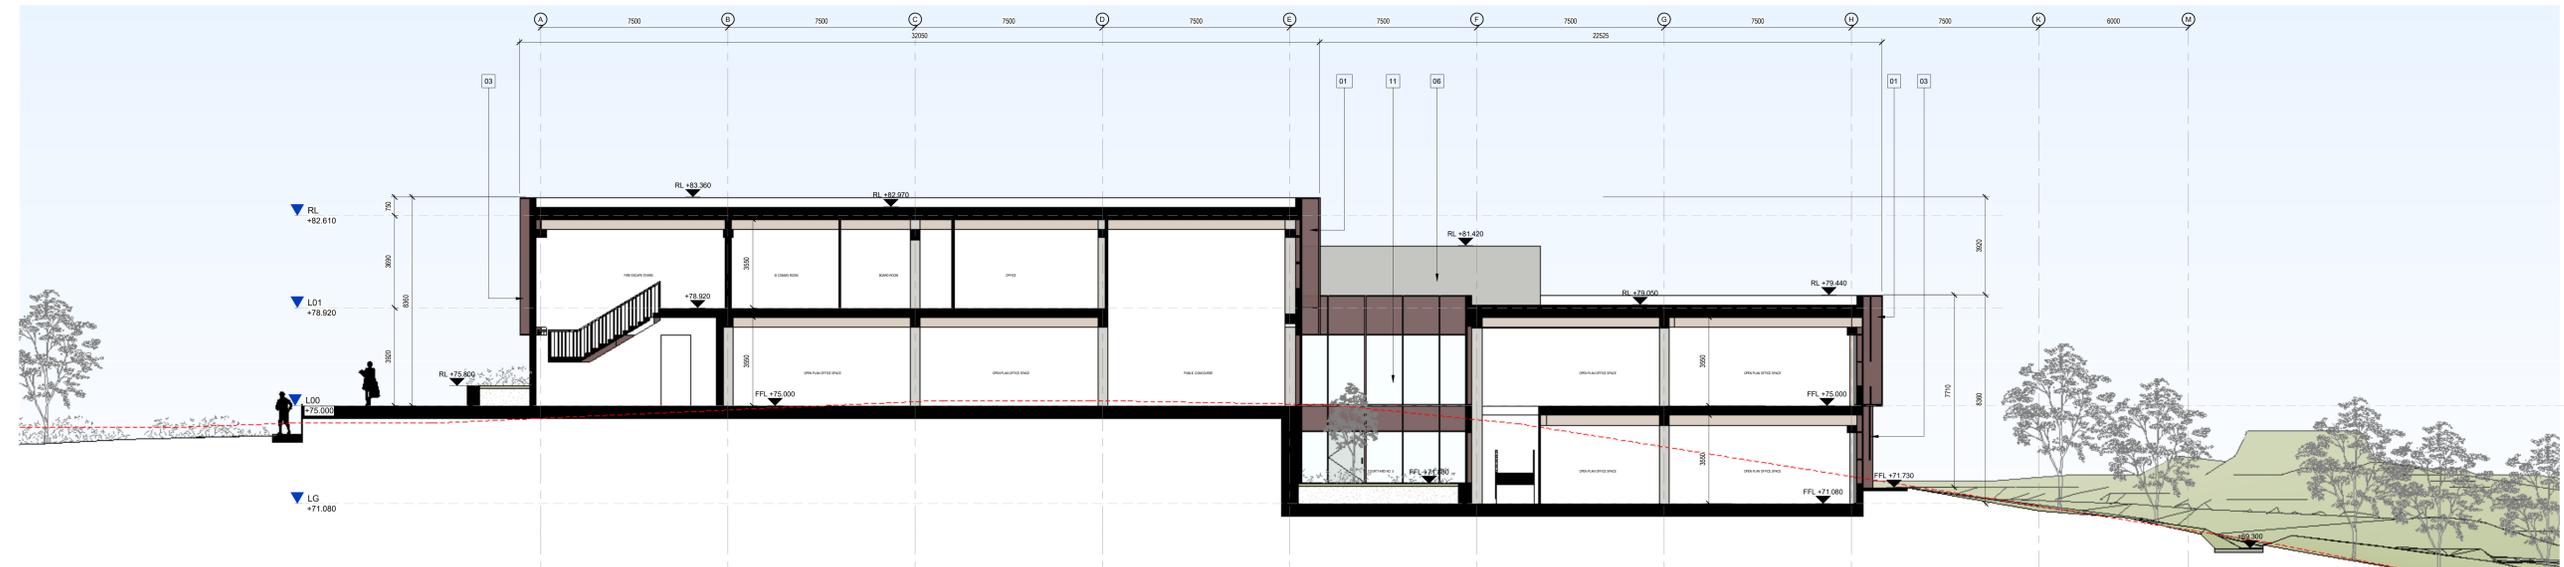

2 SECTION BB  
 1:100

REV	DATE	DESCRIPTION	SA	RC
P1	11/11/2023	ISSUED FOR PLANNING	SA	RC

STATUTORY SUBMISSION -  
 PLANNING PERMISSION

CLIENT  
 MONAGHAN COUNTY COUNCIL

PROJECT  
 Civic Offices

DRAWING  
 PROPOSED GA SECTIONS

PROJECT NUMBER	DATE
651028	01/11/23

SCALE @ A0:	DRAWN/CHECKED:
1:100	RC/SA

STATUS CODE	DRAWING NUMBER	REVISION
P3	MCCO-XX-ZZ-DR-HJL-AR-3010	P1