

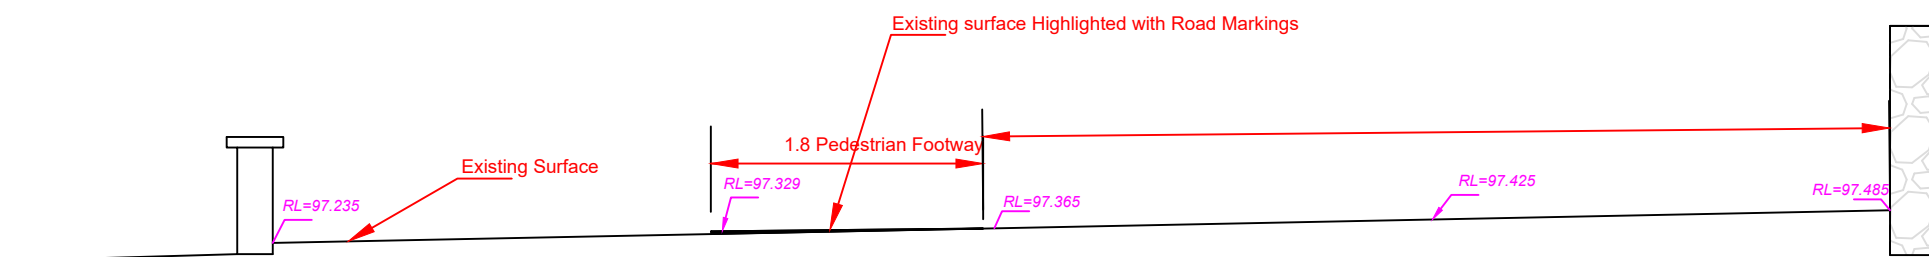


Section A-A

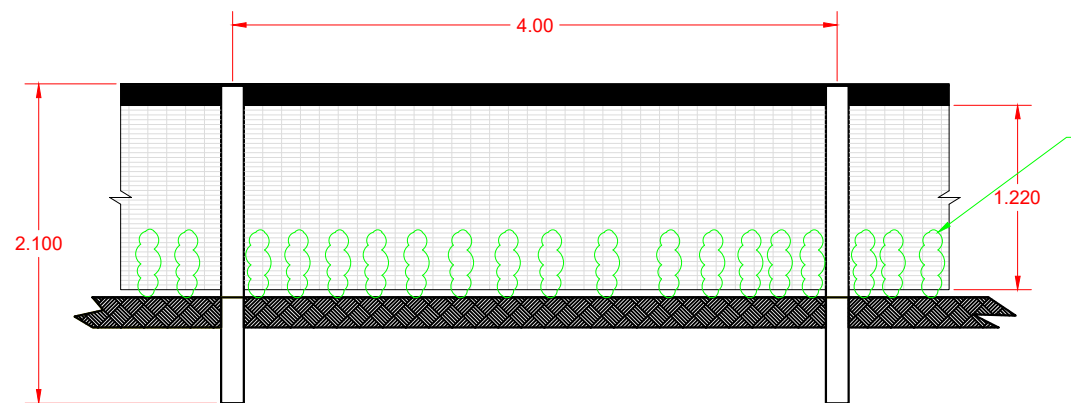

Section B-B

Information Board Details

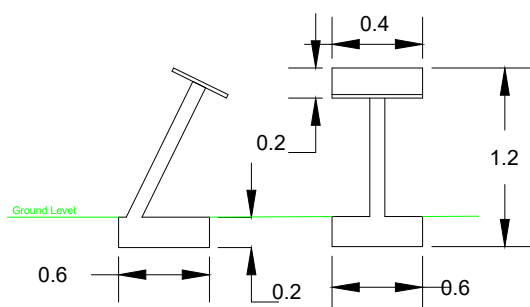

Boundary Fence Detail

Date : March - 2024	Checked : Thomas Duffy
Scale : 1:50	Approved : Sharon Scully
Surveyed : Tony O'Mara	Drawing No. : 3
Drawn : Tony O Mara	Revision : 0



Project :	Mill Road Footpath
DWG Title :	Cross Sections , Fence Detail & Information Board Details
File Location :	

Templemore-Thurles Municipal District
Tipperary County Council
 Slievenamon Road, Thurles, Co. Tipperary.