


SCALE: H 1:500,V 1:200. DATUM: 50.000

COVER LEVEL		83.527		83.270		82.838		78.740		77.269		75.655		73.762		70.866		68.762		68.735		66.240	
INVERT LEVEL		79.500	1.000	79.300	1.001	79.136	1.002	76.936	1.003	74.672	1.004	73.872	1.005	71.315	1.006	68.570	1.007	67.500	1.008	67.092	1.009	63.433	1.010
DEPTH (m)		4.027		3.970		3.500		3.456		2.998		2.433		3.762		2.866		2.362		3.953		4.951	
DISTANCE (m)		12.02		12.00			55.55		18.38		20.64		57.20		57.20		12.61		12.53		30.90		82.56
PIPE SLOPE		1:60		1:73			1:25		1:30		1:26		1:30		1:40		1:30		1:30		1:23		1:22
PIPE SIZE		225mm		225mm		225mm		225mm		225mm		225mm		225mm		225mm		225mm		225mm		225mm	

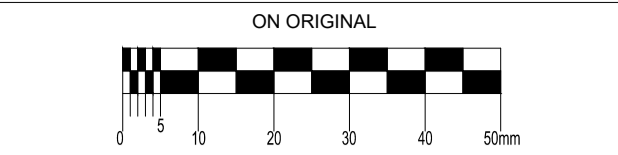

© COPYRIGHT OF THIS DRAWING IS RESERVED BY DBFL CONSULTING ENGINEERS. NO PART SHALL BE REPRODUCED OR TRANSMITTED WITHOUT THEIR WRITTEN PERMISSION.


NO CHANGES OF WHATSOEVER NATURE ARE TO BE MADE TO ANY DETAILS SET OUT OR CONTAINED IN ANY DBFL SPECIFICATIONS OR DRAWINGS UNLESS THE EXPRESS CONSENT HAS BEEN OBTAINED IN ADVANCE, IN WRITING, FROM DBFL.

NOTES:

- ALL DRAWINGS TO BE CHECKED BY CONTRACTOR ON SITE AND ENGINEER INFORMED OF DISCREPANCIES BEFORE WORK COMMENCES
- ALL LEVELS ARE IN METRES AND ARE RELATED TO ORDNAVANCE DATUM
- CONTRACTOR SHALL SATISFY HIMSELF AS TO THE ACCURACY OF PAVEMENT LEVELS ON SITE PRIOR TO COMMENCEMENT OF WORKS ON SITE
- ALL WORKS TO BE CONSTRUCTED IN ACCORDANCE WITH THE NRA SPECIFICATION FOR ROAD WORKS UNLESS NOTED OTHERWISE
- THIS DRAWING IS FOR PLANNING PURPOSES ONLY
- MANHOLE COVER LEVELS ARE TO CONFORM WITH FINISHED ROAD AND PATH LEVELS
- WHERE COVER TO PIPE IS LESS THAN 1200mm (ROAD/PATH/VERGE) OR 900mm (OPEN SPACE) SURROUND PIPE IN MINIMUM 150mm CONCRETE

KEY

----- EXISTING GROUND PROFILE  
———— PROPOSED GROUND PROFILE

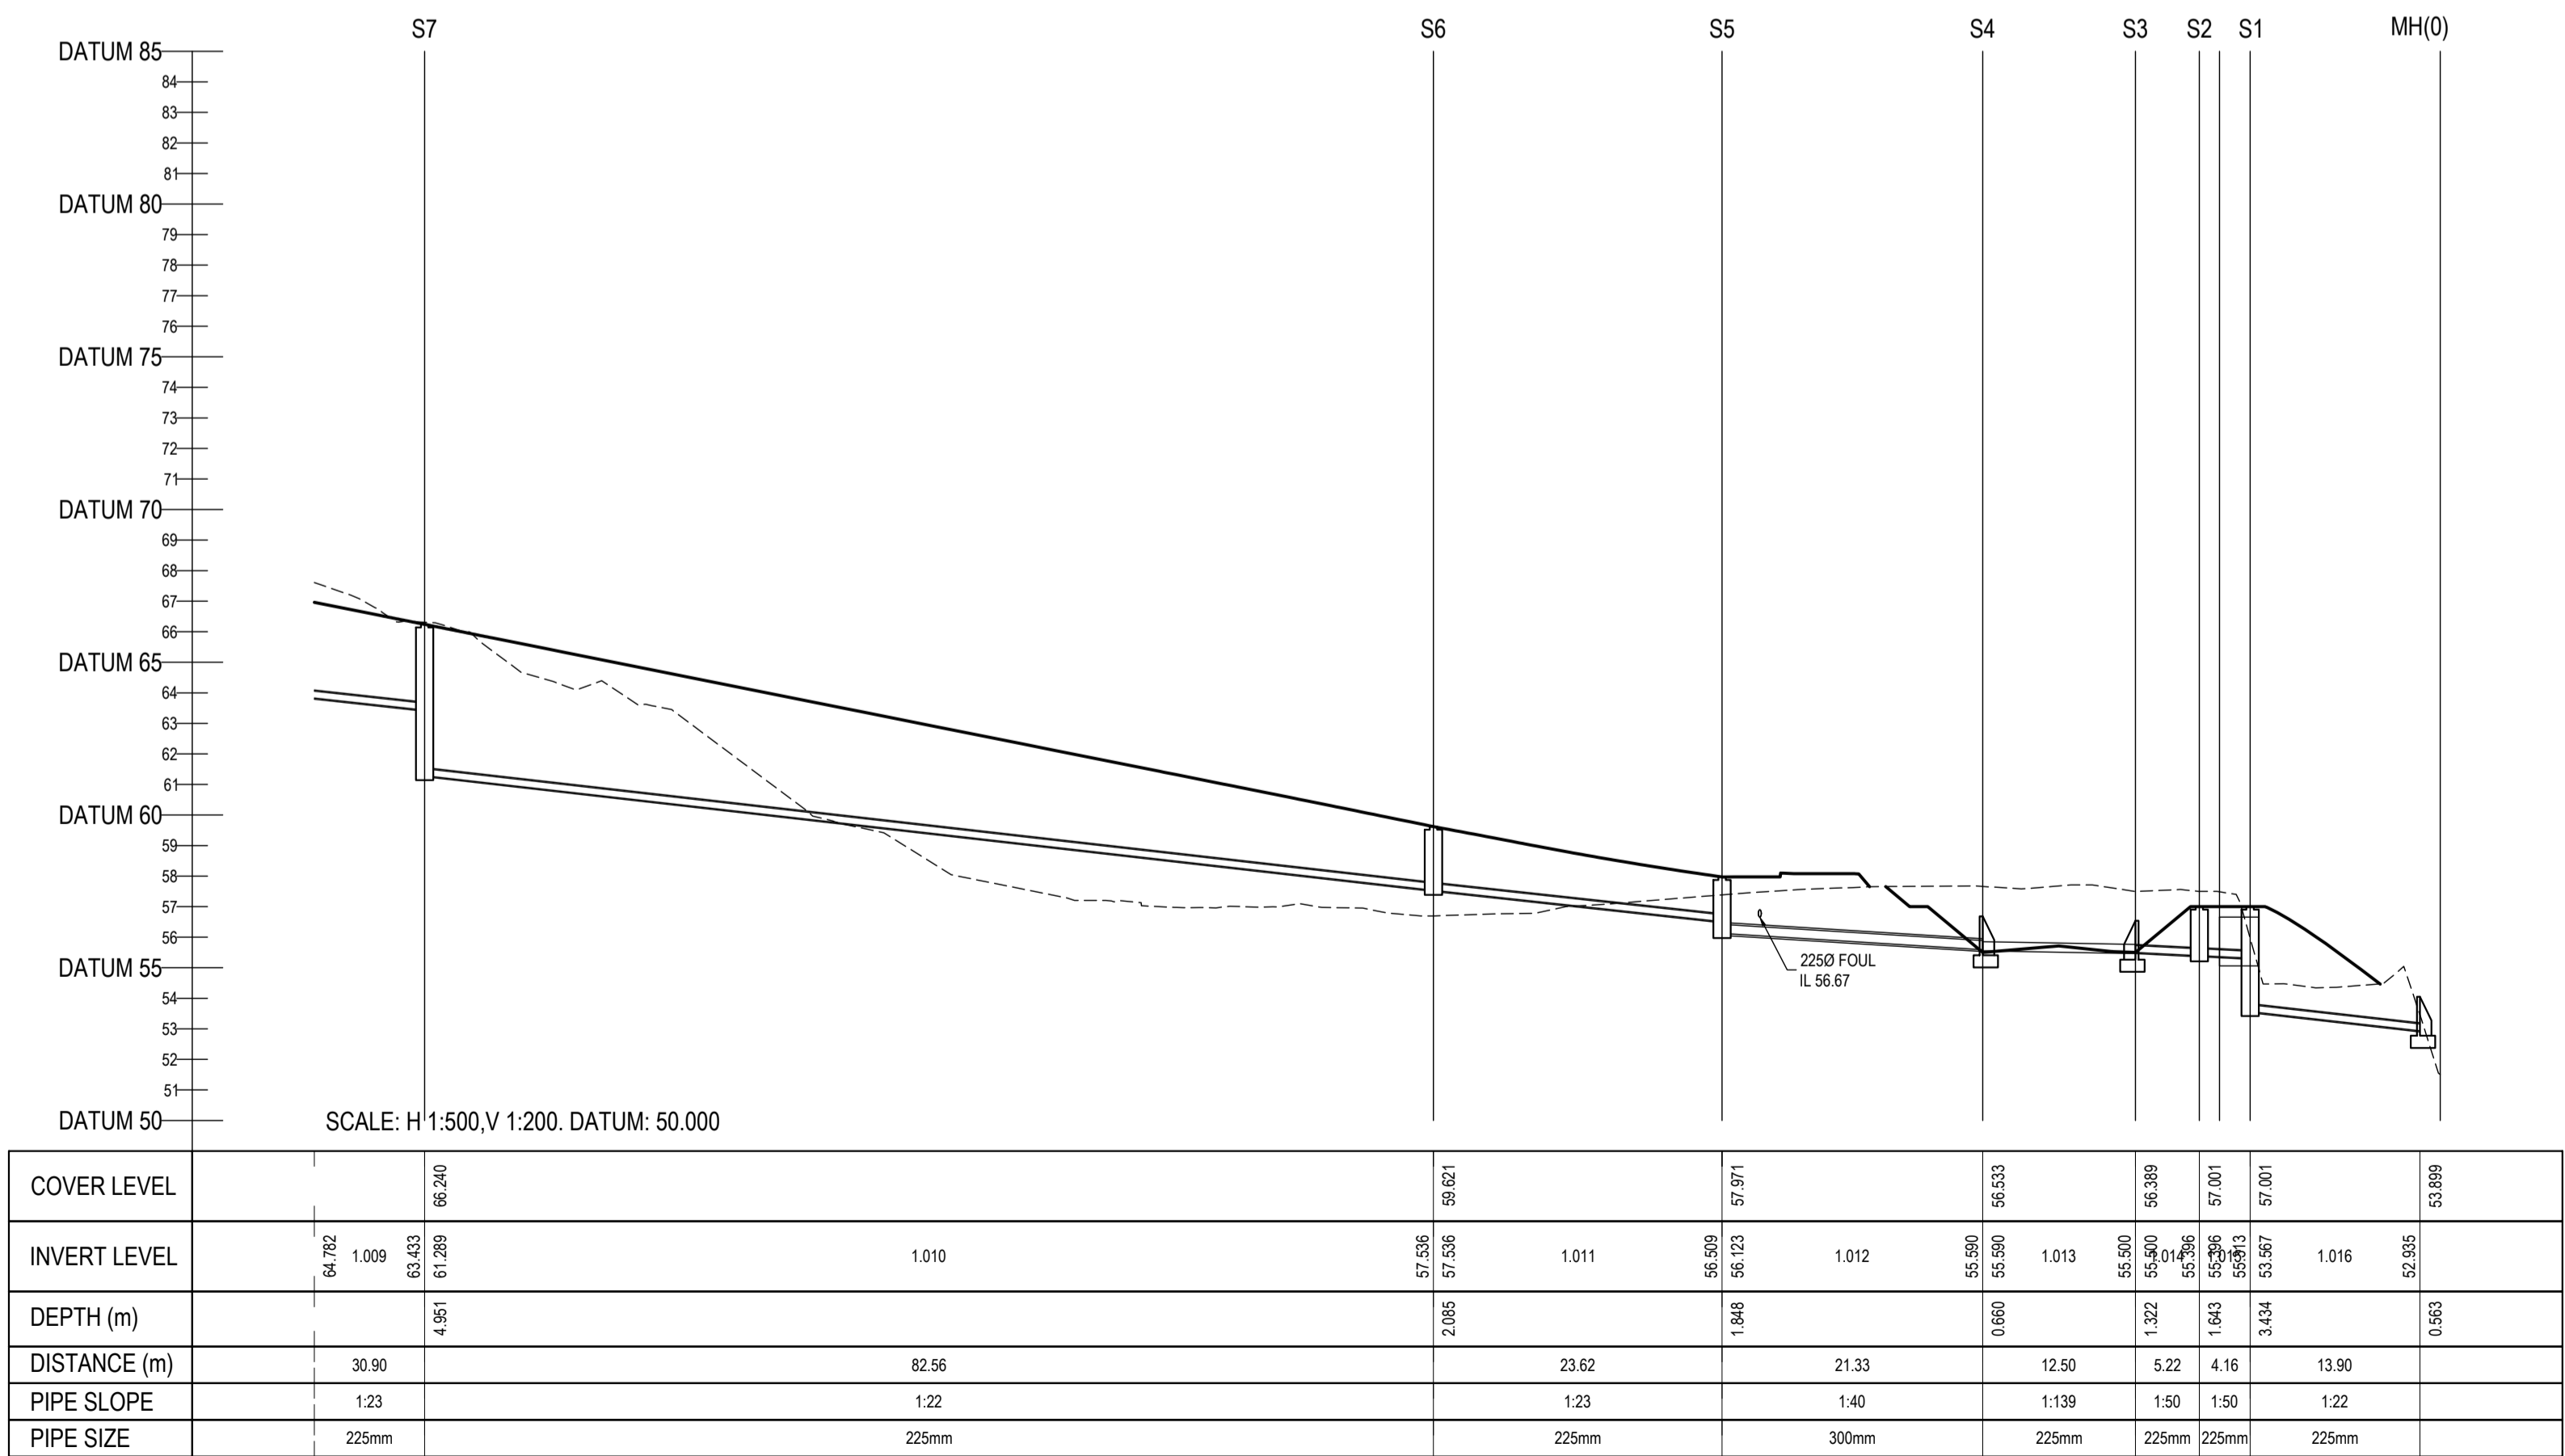

SCALE: H 1:500,V 1:200. DATUM: 50.000

COVER LEVEL																		
		64.762	1.009	63.433	1.010	57.538	1.011	56.569	1.012	55.590	1.013	55.590	1.014	55.590	1.015	55.590	1.016	55.590
INVERT LEVEL				63.433		57.538		56.569		55.590		55.590		55.590		55.590		55.590
				61.288														
DEPTH (m)				4.951		2.085		1.848		0.660		1.322		1.643		3.434		0.583
DISTANCE (m)			30.90		82.56		23.62		21.33		12.50		5.22		4.16		13.90	
PIPE SLOPE			1:23		1:22		1:23		1:40		1:139		1:50		1:50		1:22	
PIPE SIZE			225mm		225mm		225mm		300mm		225mm		225mm		225mm		225mm	

0	2011/2023	ISSUED FOR PLANNING	KMM	JPC
rev	date	description	by	chkd.
STATUS CODES				
purpose		acceptance		
P3 - PLANNING PERMISSION		S - ISSUED		



DUBLIN OFFICE: Ormond House, Upper Ormond Quay, Dublin 7, D07 W7H4  
PHONE +353 1 450 4000  
CORK OFFICE: 14 South Mall, Cork, T12 CT91  
PHONE +353 21 204538  
WATERFORD OFFICE: Suite 8b The Atrium, Maritime Gate, Canada Street, Waterford, X91 W028  
PHONE +353 51 909 500

project ref.

CIVIC OFFICES

drawing title

SURFACE WATER LONGSECTIONS  
SHEET 1

client

MONAGHAN COUNTY COUNCIL

designed by	author	scale	sheet size
KM	RC	AS SHOWN	A1
drawing no.			revision
220084-RY-05-Z00-XXX-DR-DBFL-CE-3301			0