

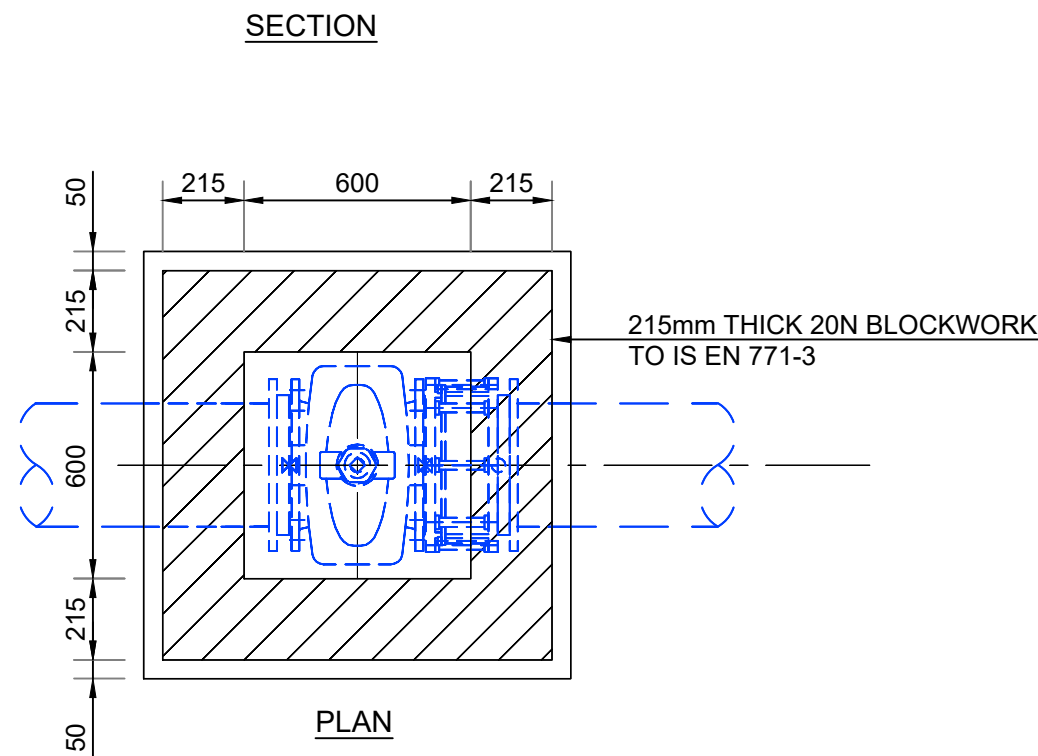
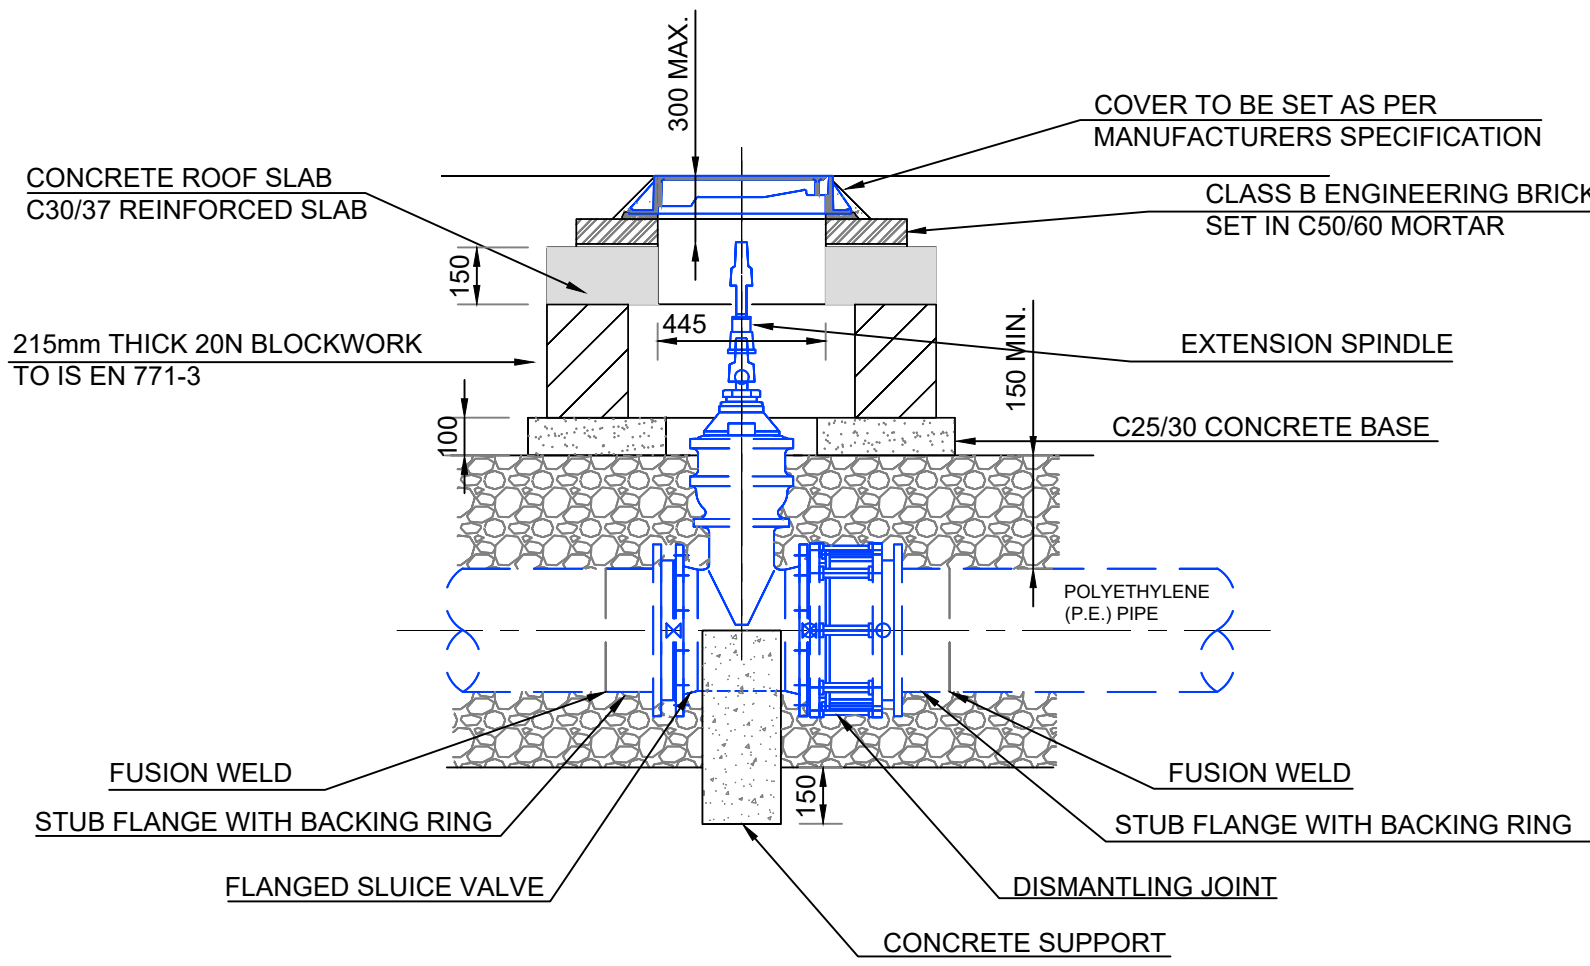




- General Notes :
- No part of this document may be re-produced or transmitted in any form or stored in any retrieval system without the written permission of the Consulting Engineer, David Kelly Partnership, as copyright holder except as agreed for use on the project for which the document was originally issued.
 - The contractor is responsible for checking all levels and dimensions on site and shall refer all discrepancies to the Engineer.
 - Only drawings issued for CONSTRUCTION shall be used for construction purposes.
 - Work to figured dimensions only. Do not scale print.
 - Check size of drawing sheet against dimension marks at bottom left hand corner of sheet.

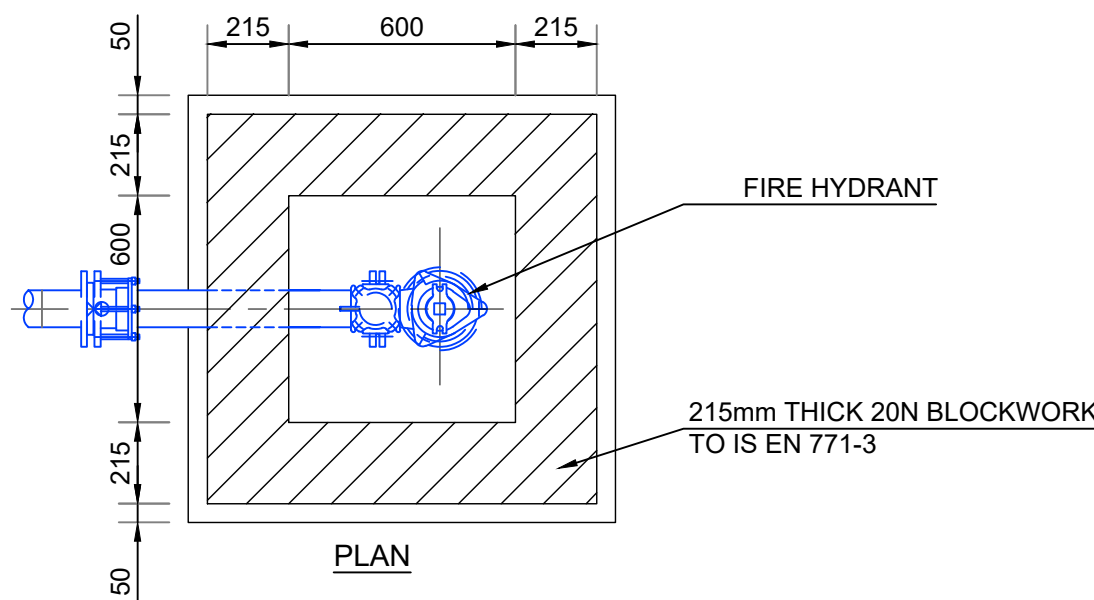



BLOCKWORK SLUICE VALVE CHAMBER DETAIL
(IRISH WATER REF. STD-W-15)

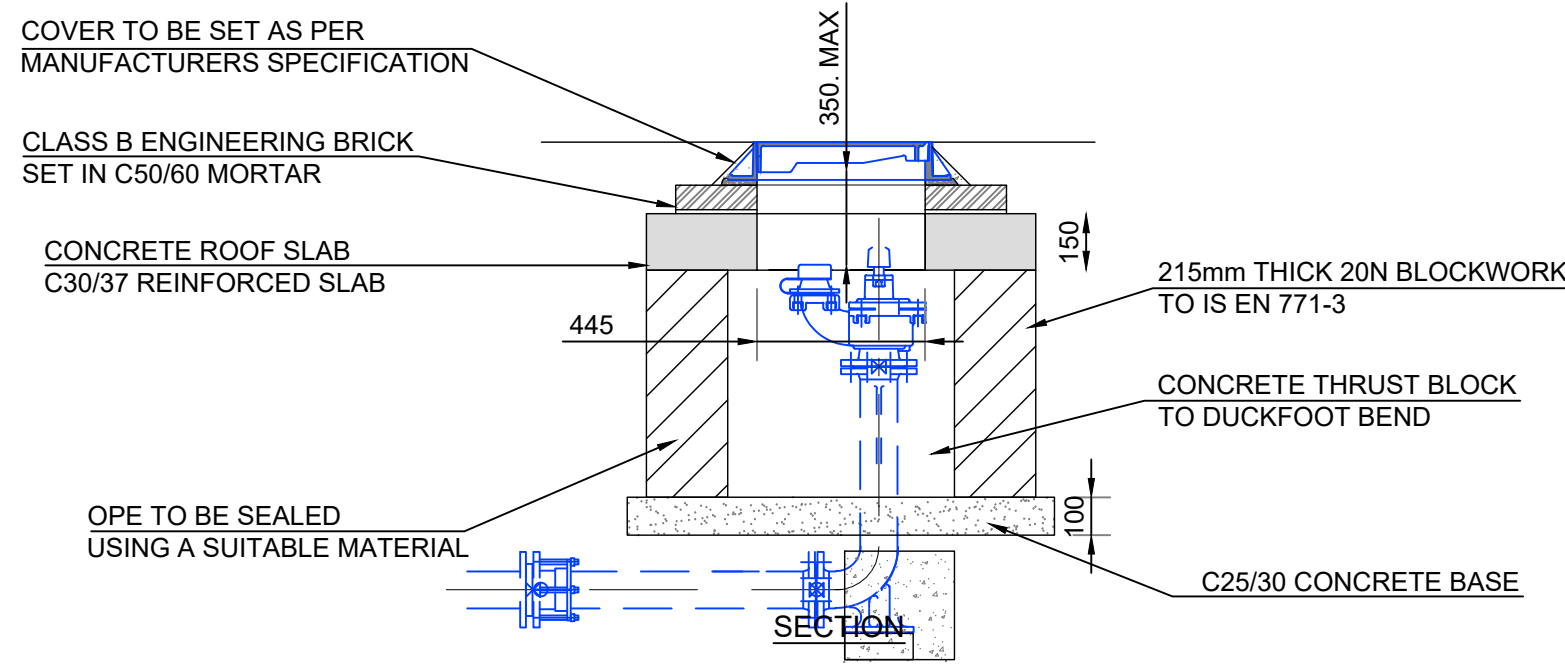


OFF-LINE FIRE HYDRANT DETAIL
(IRISH WATER REF. STD-W-19)

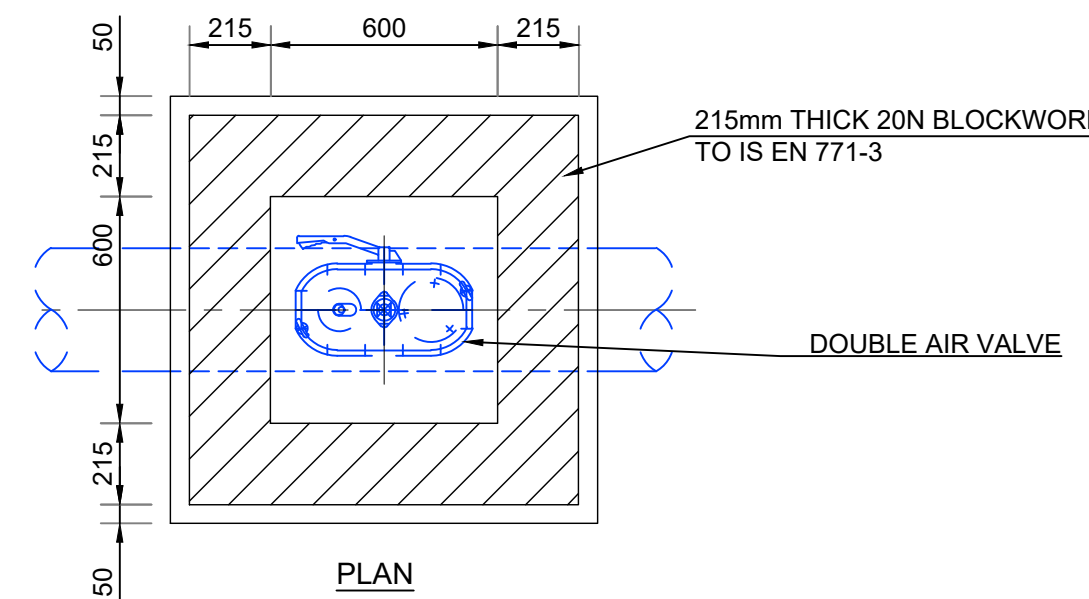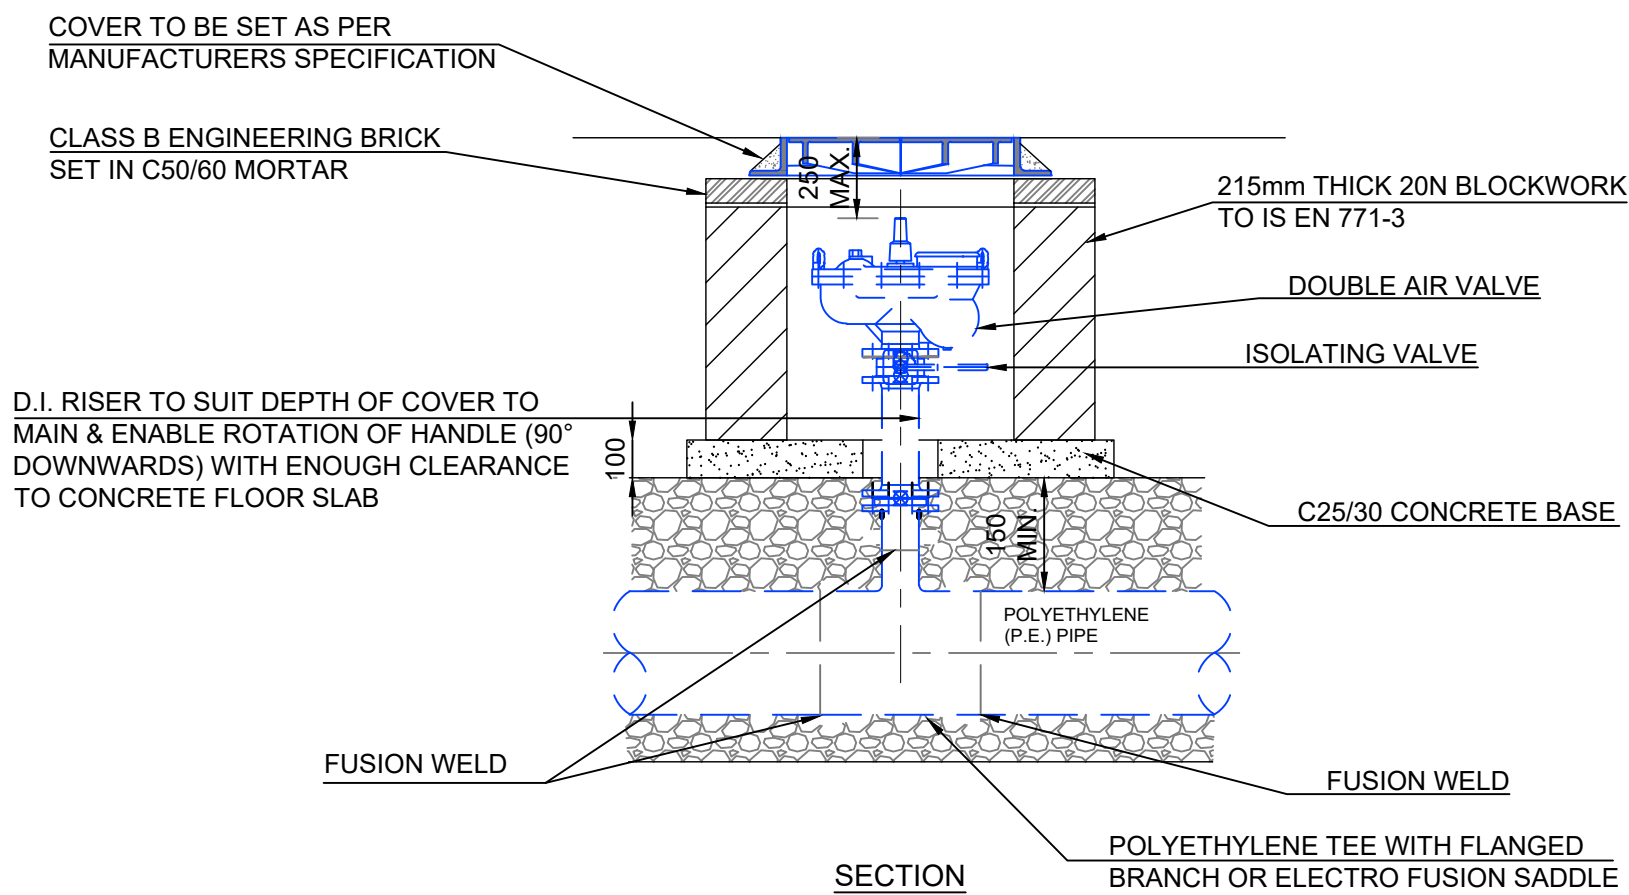


ON-LINE AIR VALVE DETAIL
(IRISH WATER REF. STD-W-22)

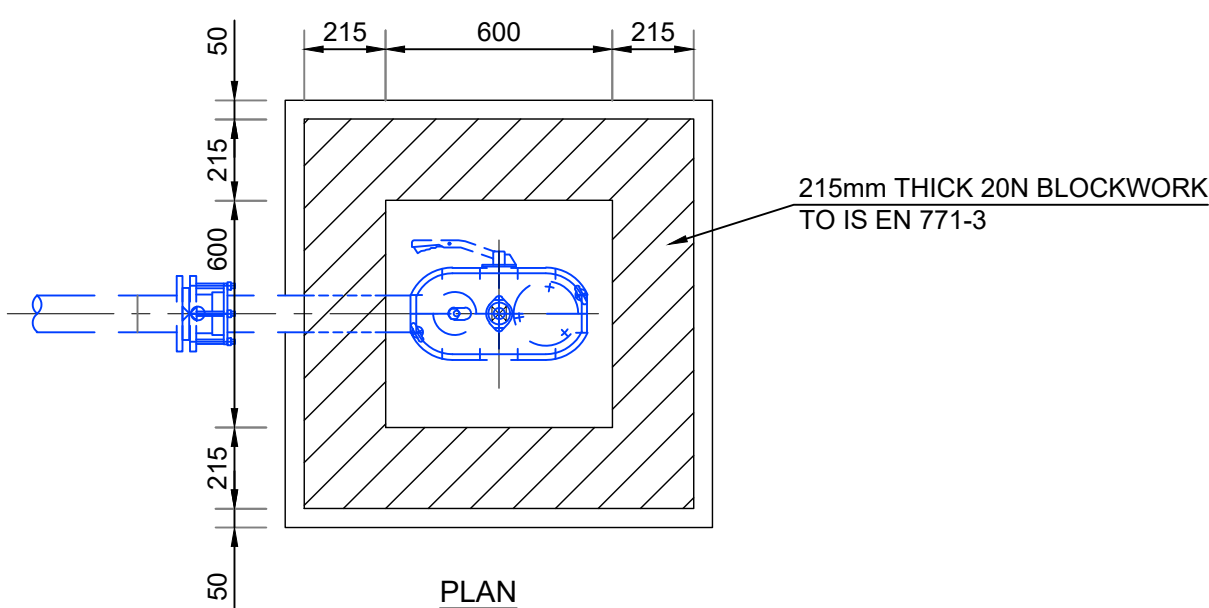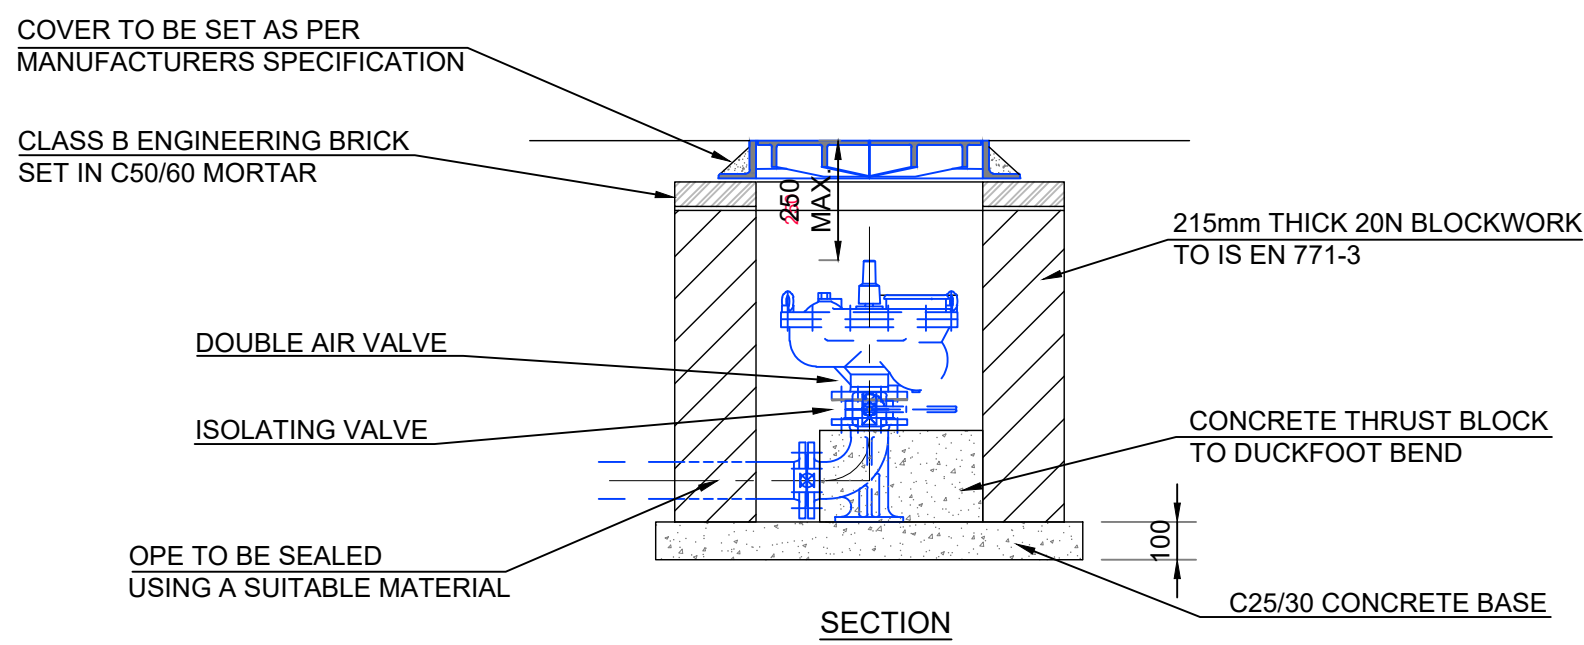


OFF-LINE AIR VALVE DETAIL
(IRISH WATER REF. STD-W-23)

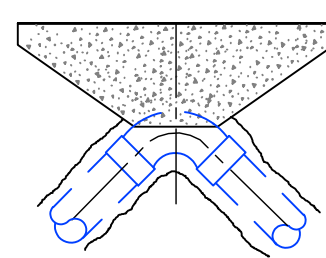


90° BEND

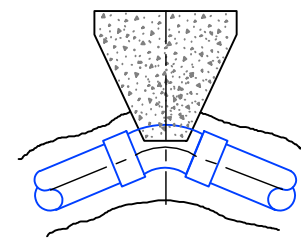

45° BEND

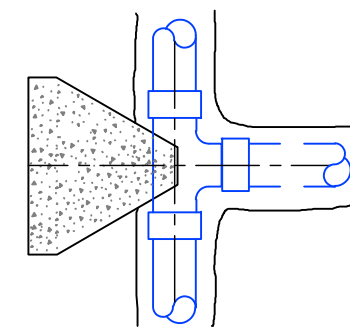

TEE JUNCTION

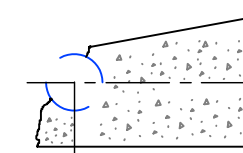

SECTIONAL ELEVATION FOR
BEND OR TEE

TYPICAL THRUST BLOCK DETAILS
(IRISH WATER REF. STD-W-28)

NOTE:

ALL WORKS TO BE TO IRISH WATER SPECIFICATION AND STANDARD DETAILS AND AGREED IN ADVANCE OF WORKS

Rev :	Note :
Rev :	Note :
P1	ISSUED FOR PART 8 PLANNING APPLIC.
Date :	20 OCT. '21
Drawn :	Approved : DOS



Nelson House, Emmet Place,
Youghal, Co. Cork.
t. +353 (0)24 92412
e. info@dkp.ie www.dkp.ie

10 Ormonde Street,
Kilkenny.
t. +353 (0)56 7801260

Project:
TIPPERARY COUNTY COUNCIL
RESIDENTIAL DEVELOPMENT AT
GROVE STREET, ROSCREA, CO. TIPPERARY

ARCHITECT: C.J.FALCONER & ASSOCIATES

Title :
WATERMAIN DETAILS

Purpose of Issue :	Scale :
PART 8 PLANNING	NTS
Project No. :	Drawing No. :
21049	106
Issue No. :	P1