



VIEW 1  
Scale 1:250

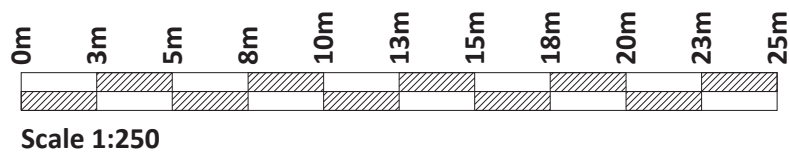


Rev.	Description	App By	Date
A	ISSUE FOR DISCUSSION	GF	26.07.22
B	ISSUE FOR APPROVAL	GF	03.08.22
C	ISSUE FOR APPROVAL	GF	31.08.22
D	ISSUE FOR APPROVAL	GF	24.11.22
E	ISSUE FOR PLANNING	GF	05.12.22

PROJECT	CLIENT		
R498 ACTIVE TRAVEL PROJECT AT CASTLEMEADOWS, THURLES	Comhairle Contae Thiobraid Árann Tipperary County Council		
SHEET	PLAN VIEW OF PRELIMINARY DESIGN SHEET 1 OF 2		
Date	26.07.22	Project number	P22-089
Drawn by	LX	Drawing Number	P22-089-0200-0005
Checked by	PW	Scale (@ A1-)	1:250
		Rev	E



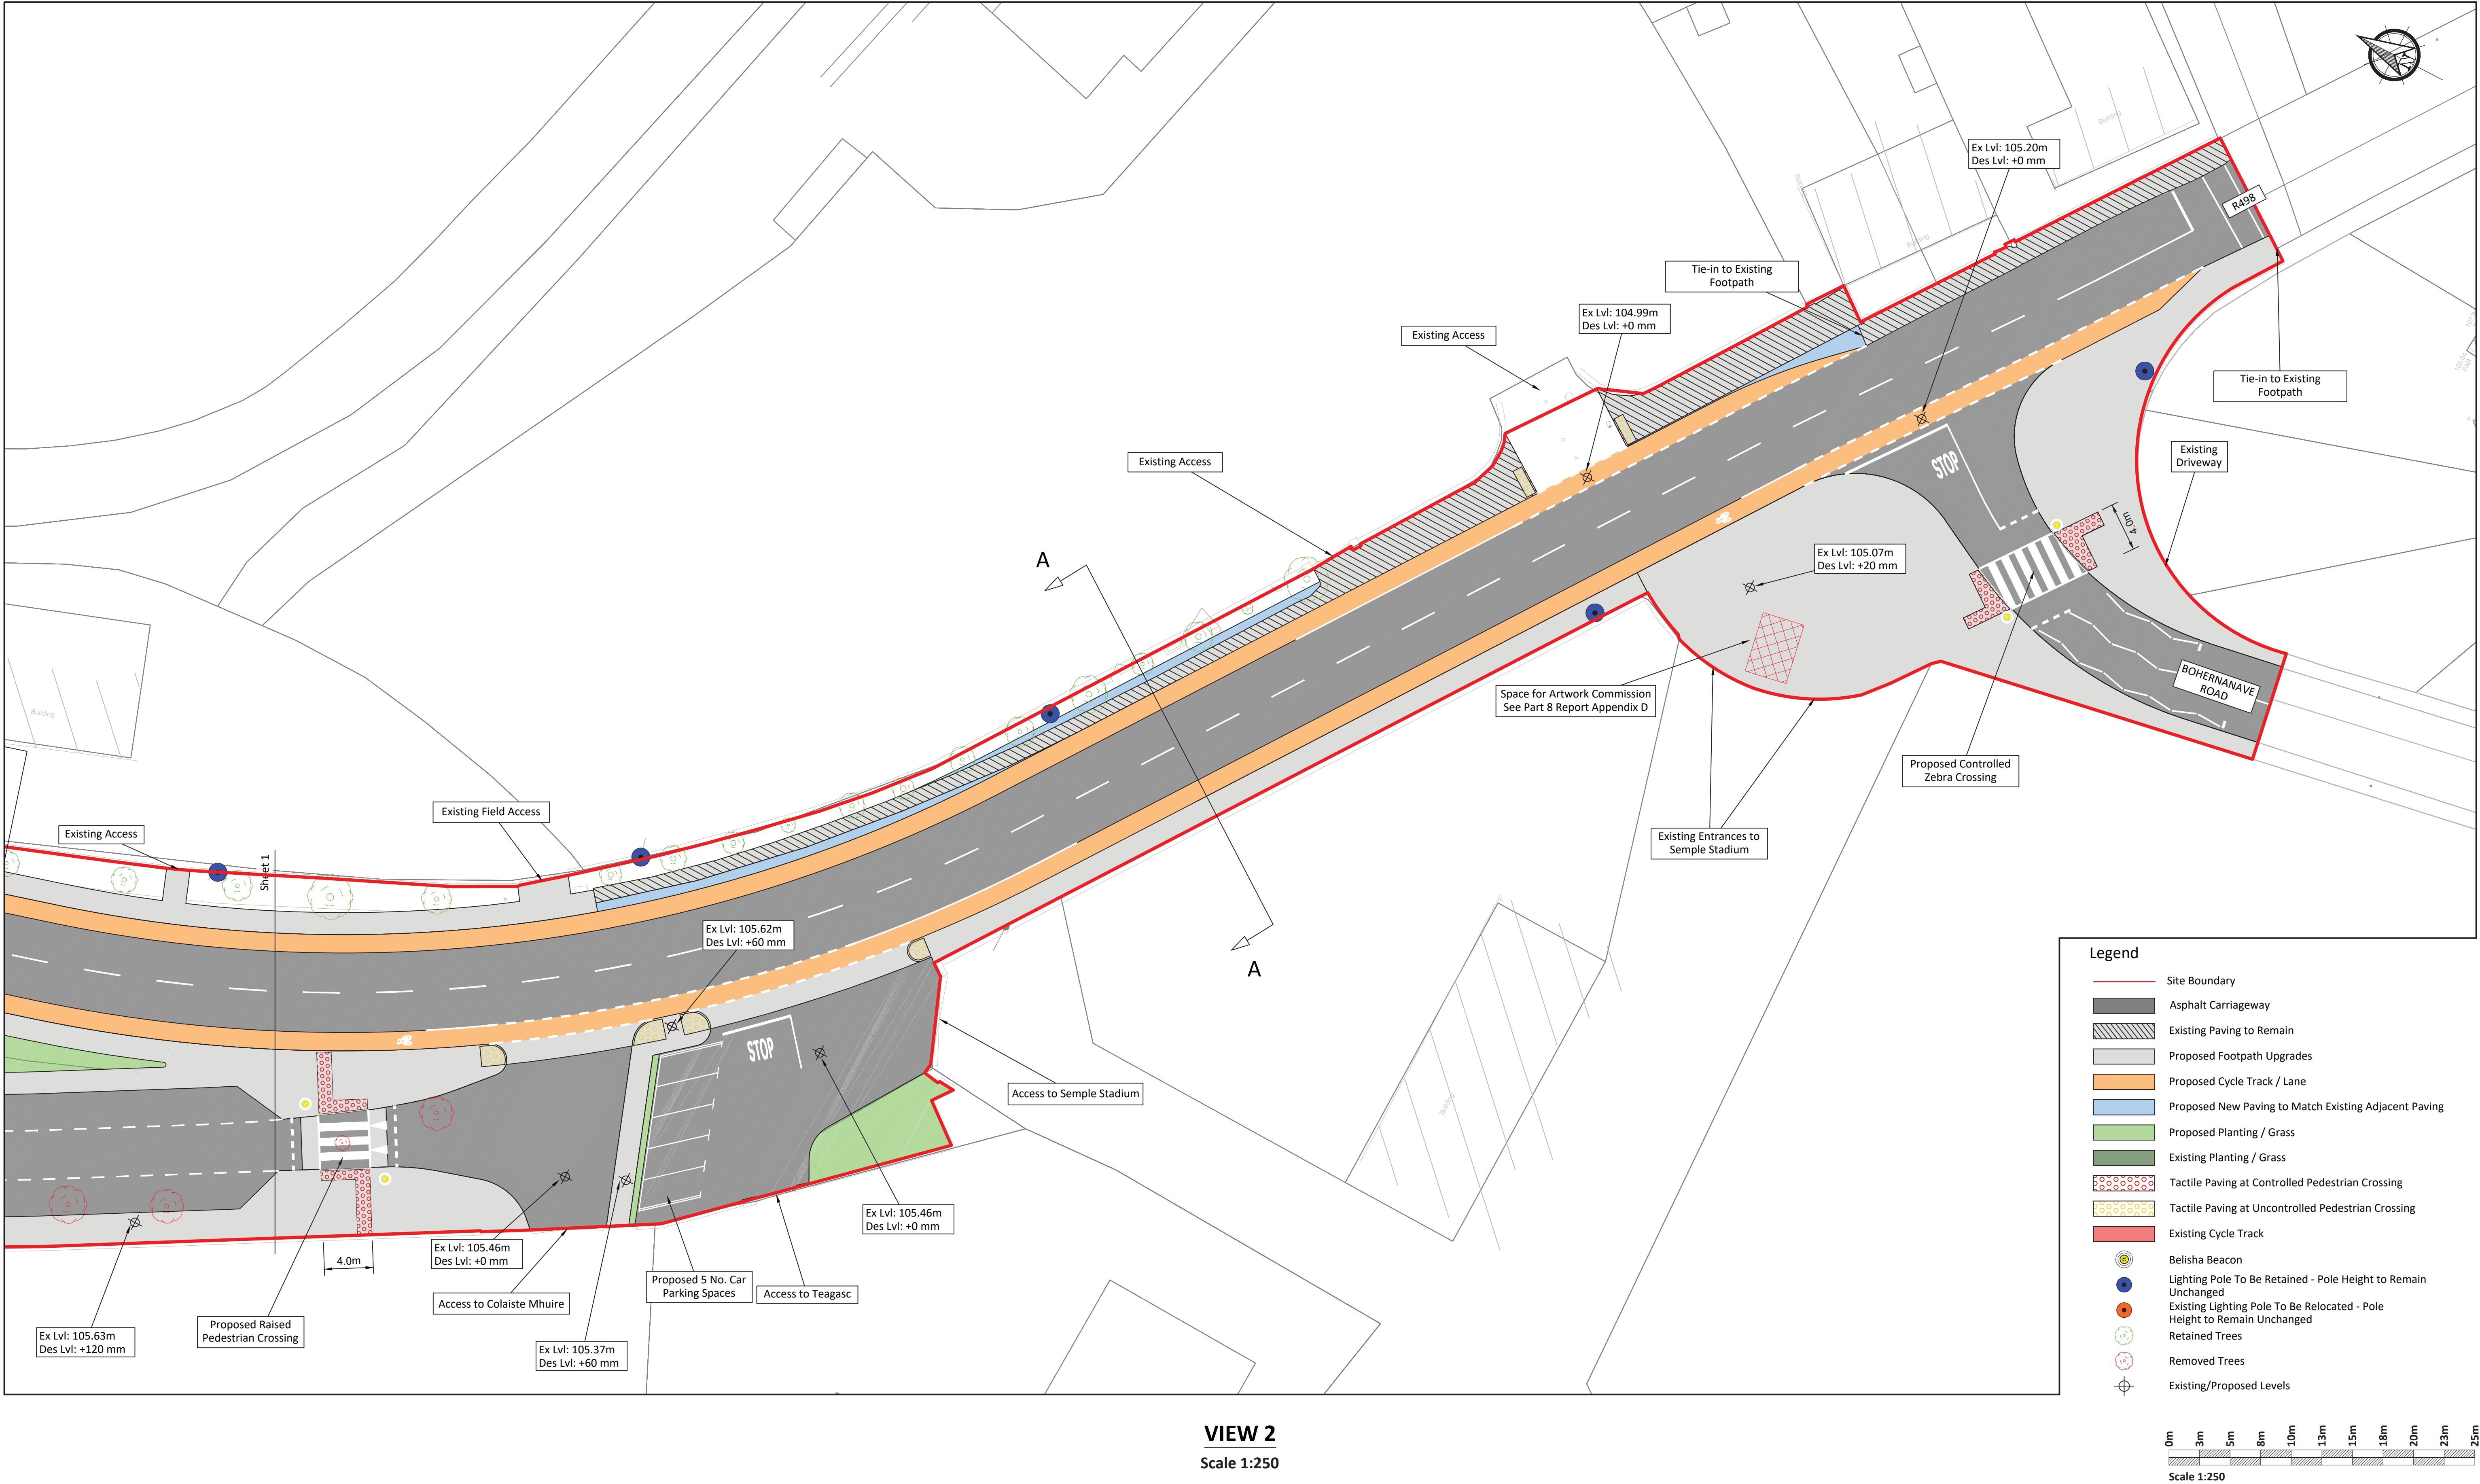

Rev.	Description	App By	Date
A	ISSUE FOR DISCUSSION	GF	26.07.22
B	ISSUE FOR APPROVAL	GF	03.08.22
C	ISSUE FOR APPROVAL	GF	31.08.22
D	ISSUE FOR APPROVAL	GF	24.11.22
E	ISSUE FOR PLANNING	GF	05.12.22

PROJECT	CLIENT		
R498 ACTIVE TRAVEL PROJECT AT CASTLEMEADOWS, THURLES	 Comhairle Contae Thiobraid Árann Tipperary County Council		
SHEET	PLAN VIEW OF PRELIMINARY DESIGN SHEET 2 OF 2	Date 26.07.22	Project number P22-089
		Drawn by LX	Drawing Number P22-089-0200-0006
		Checked by PW	Rev E