




A Indicative Landscape Section A-a
SCALE: 1:100 @ A1

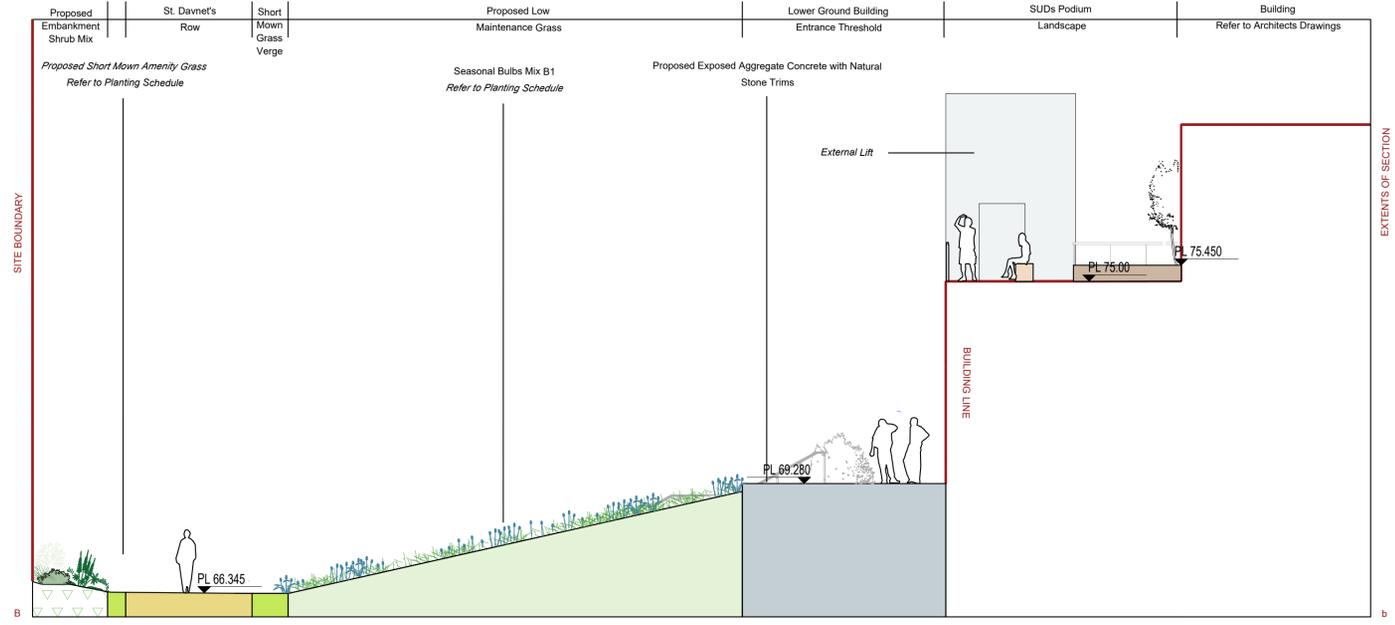

B Indicative Landscape Section B-b
SCALE: 1:100 @ A1

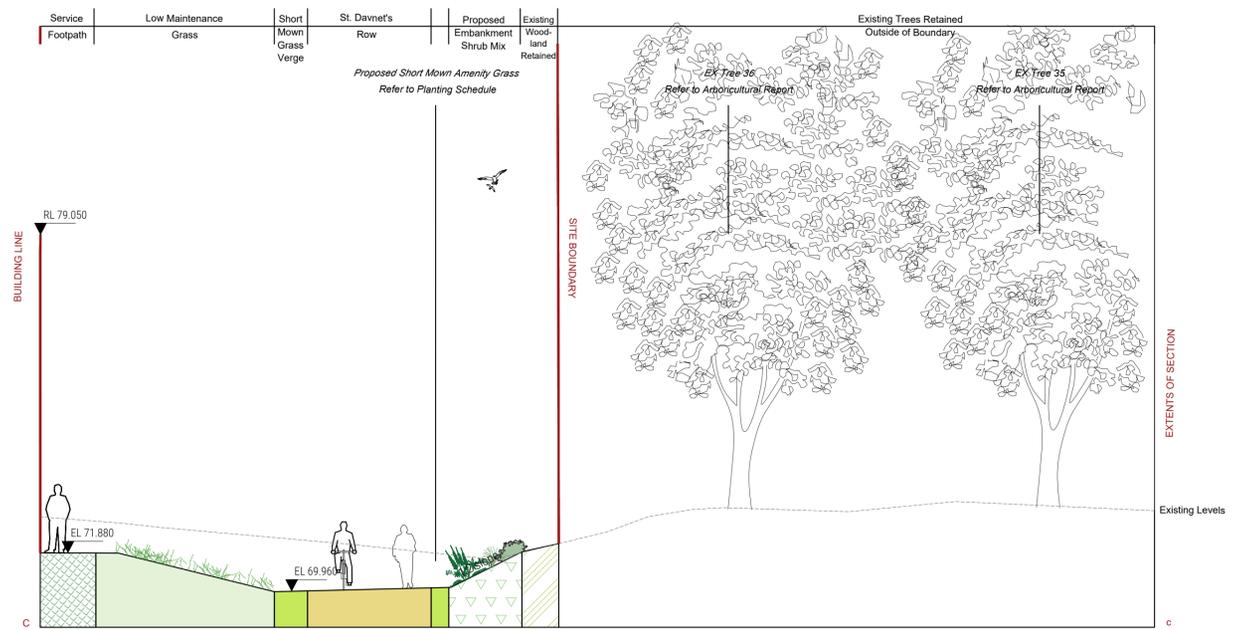


C Indicative Landscape Section C-c
SCALE: 1:100 @ A1

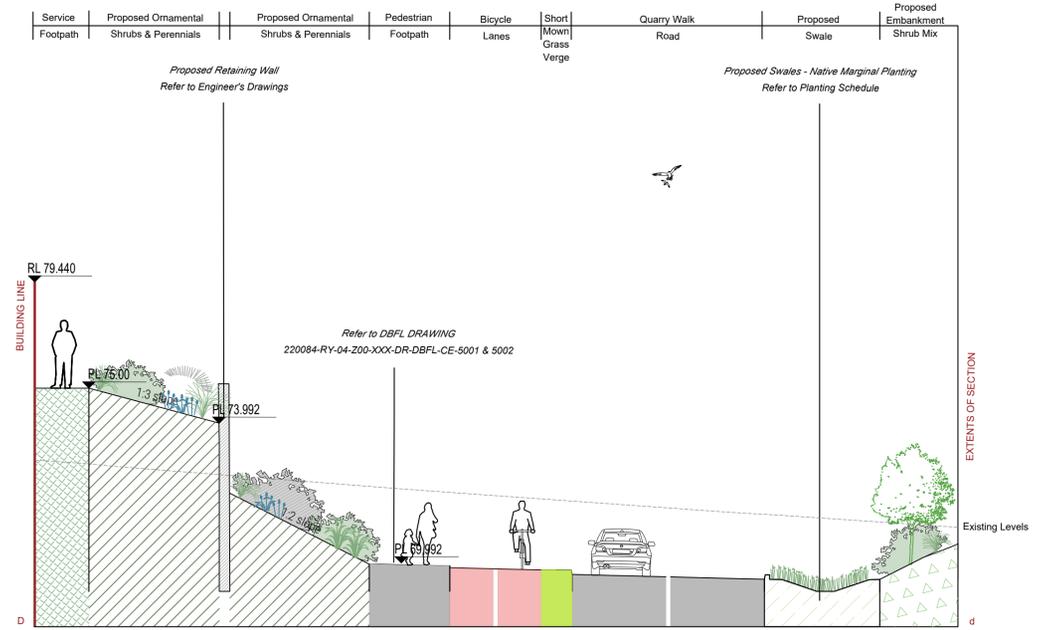

D Indicative Landscape Section D-d
SCALE: 1:100 @ A1

Note:
All Planting is Shown Established After 10 Years Growth.
For Indicative Hard Materials refer to Landscape Architect's Design Statement & Architect's Details
For Drainage Proposals Refer To Engineers Details & Layouts.

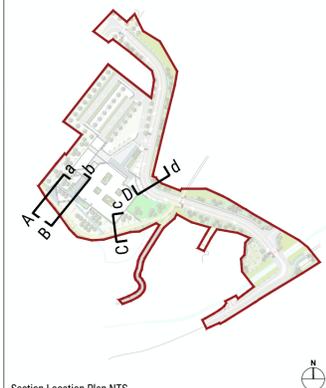

Section Location Plan NTS
notes
Do not scale from drawing, use figured dimensions only.
All dimensions are to be checked on site by contractor prior to commencement of all work.
Discrepancies should be reported immediately.
This drawing is to be read in conjunction with all other TPHC drawings and specification.
This drawing is the copyright of the Landscape Architect and must not be reproduced or used without permission.
Ordnance information base information shown is reproduced from Ordnance Survey material © Crown copyright 2018 Licence Number 100034836.

revision	description	date	author
P03	Issued For Planning	23/11/2023	SM

the paul hogarth company
LANDSCAPE ARCHITECTURE / URBAN DESIGN / PLANNING
e: edinburgh@paulhogarth.com e: belfast@paulhogarth.com e: dublin@paulhogarth.com
t: +44 (0)131 331 4611 t: +44 (0)28 9073 6690 t: +44 (0)1 897 0272
visit us at www.paulhogarth.com / find us on: facebook / twitter / instagram / linkedin
created 15/08/2023 drawn EF checked AMG scale @ A1 1:100
project number 1524 drawing number 701 revision P03
client Monaghan County Council
project Civic Offices
drawing Landscape Sections 01 of 03
status PLANNING