


PROPOSED WATER PUMPING STATION SECTION

A1 SCALE 1:25

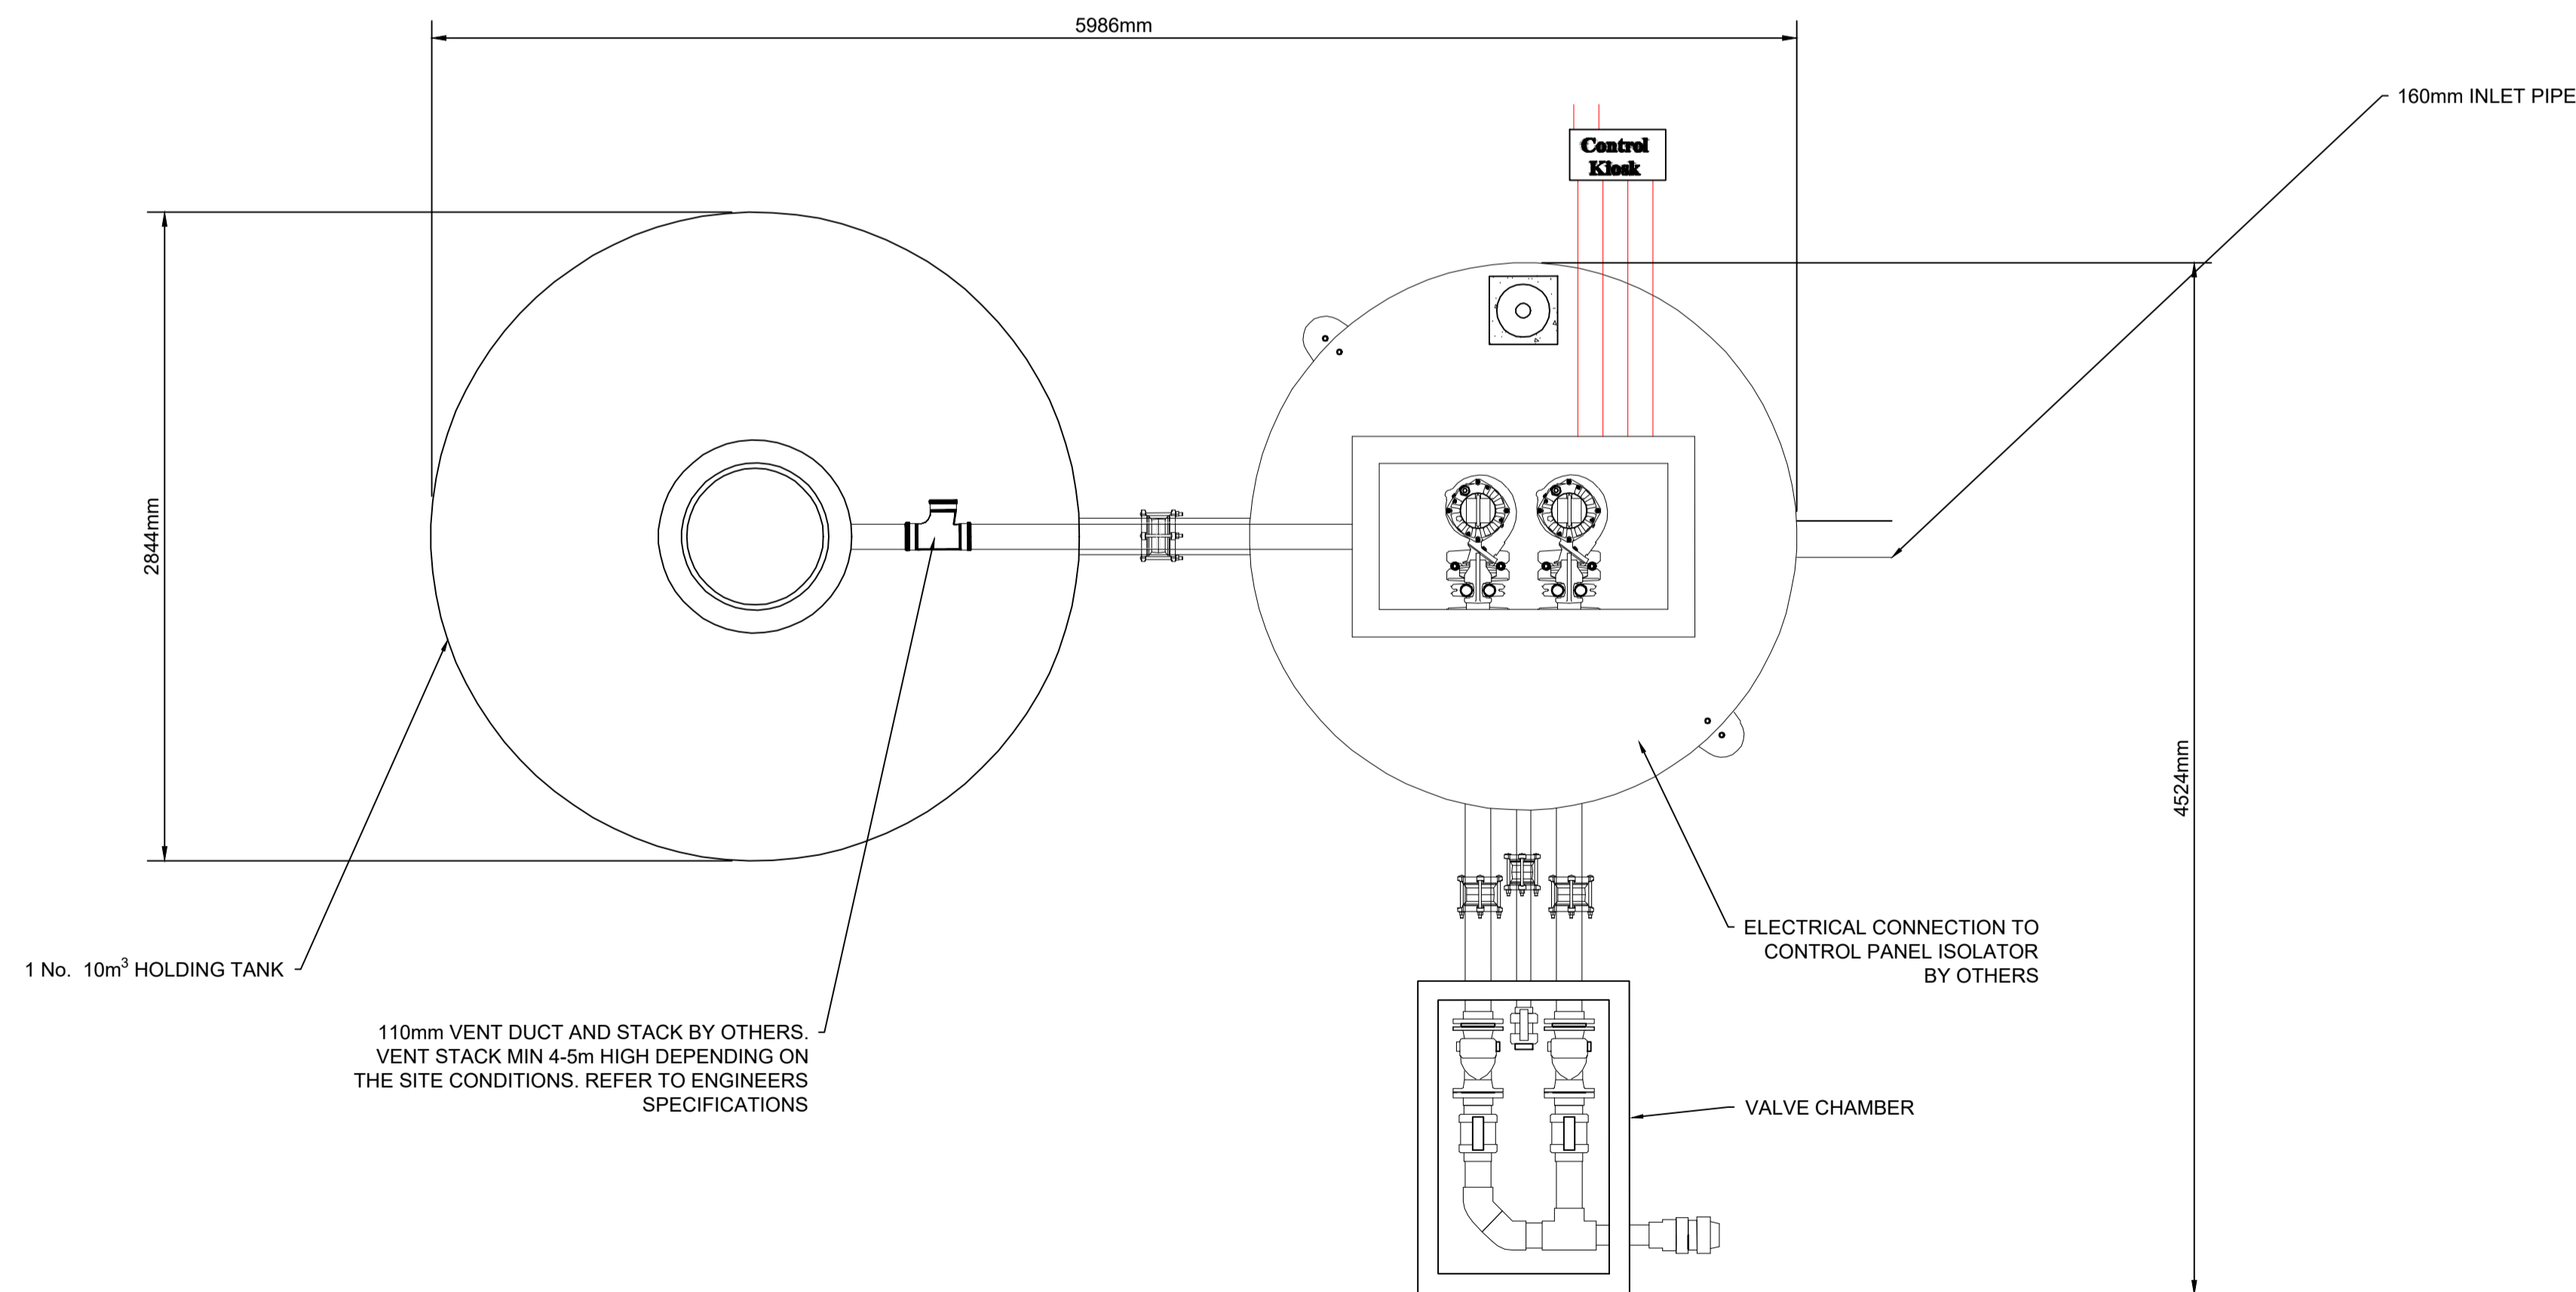

PROPOSED WATER PUMPING STATION PLAN

A1 SCALE 1:25

Rev	Date	Description	By	Chkd.
P0	03.10.2024	ISSUE FOR PLANNING	DM	RB

Client:  **Comhairle Cathrach & Contae Luimnigh**
Limerick City & County Council

Project: **Raheen Social Housing**

Title: **Site Development Details Sheet 2 of 2**

Scale @ A1: **1:25**
Prepared by: **DM** Checked by: **RB** Date: **20.09.2024**

Drawing Status: **PLANNING**

TOBIN
CONSULTING ENGINEERS
Tel: +353 (0)91 565 211
Email: info@tobin.ie
www.tobin.ie

Drawing No.: **11605-2105** Revision: **P0**

TOBIN Consulting Engineers will not be liable for any use of this document for any purpose other than that for which it was originally prepared and provided. Except where specifically and expressly agreed in writing by TOBIN Consulting Engineers or copyright holder, no part of this document may be reproduced or transmitted in any form and this document shall not be relied upon by any third party for any purpose.