




PROPOSED BOUNDARY LAYOUT KEY PLAN
SCALE 1:25

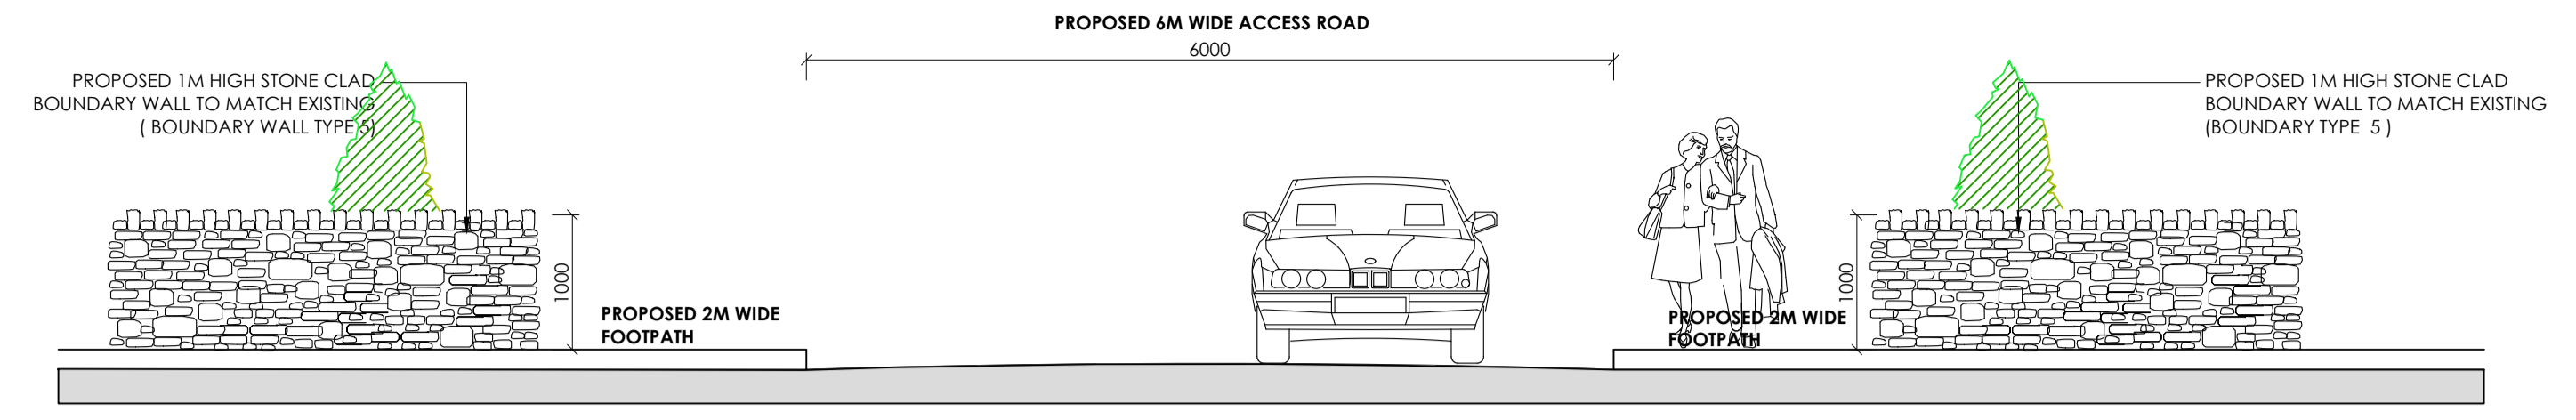


PROPOSED BOUNDARY TREATMENT & SITE ENTRANCE DETAILS.
SCALE 1:25

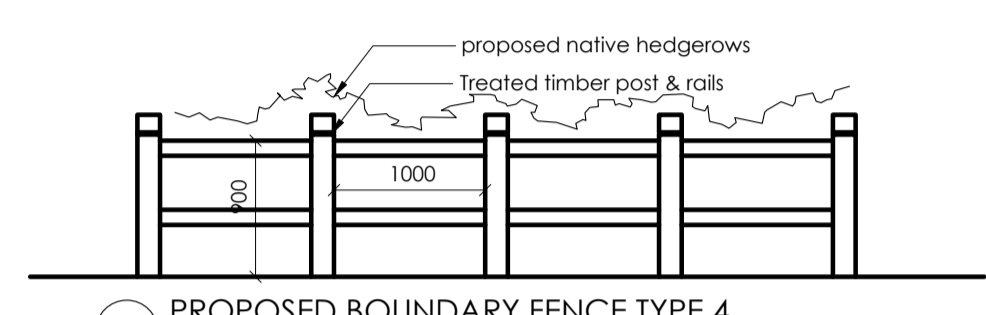


PROPOSED BOUNDARY FENCE TYPE 4
SCALE 1:25

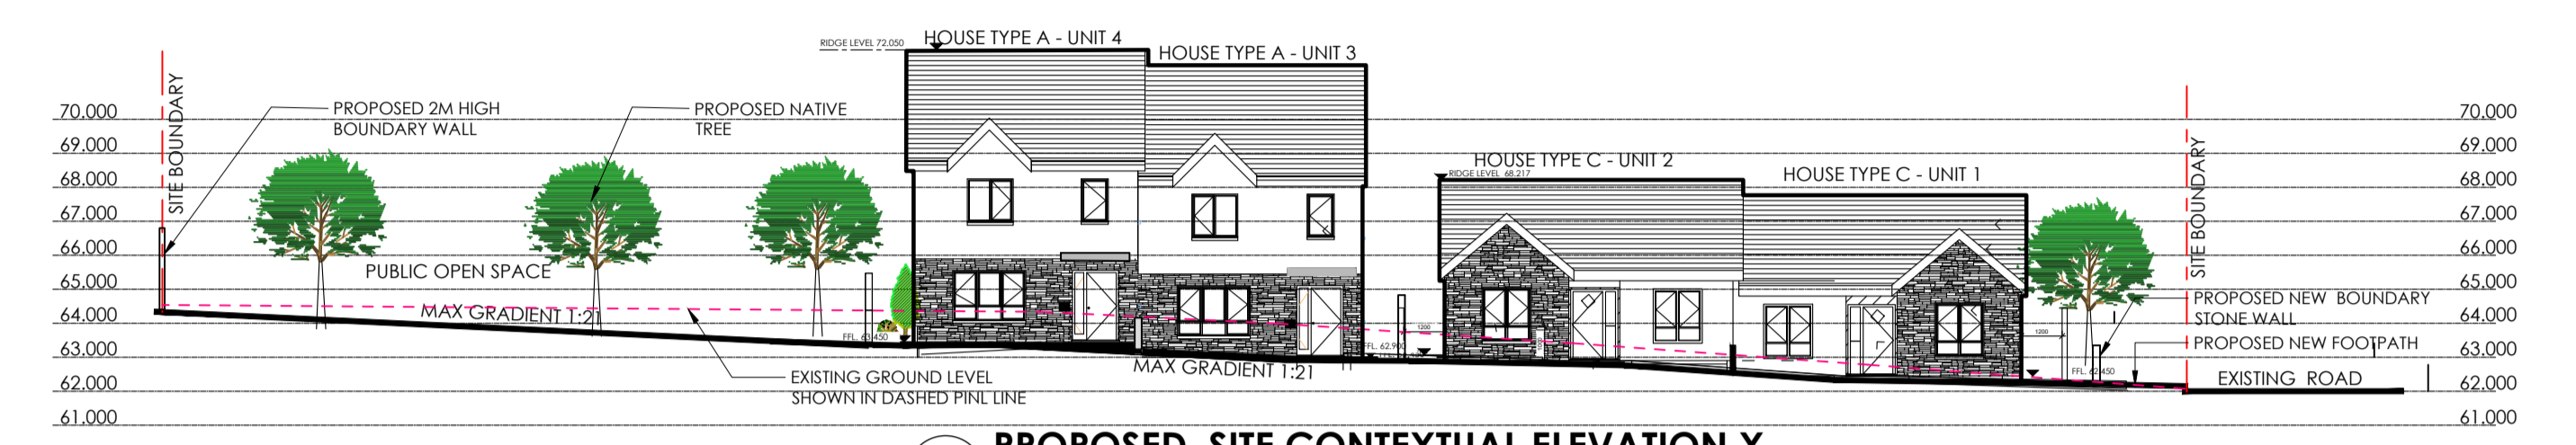


PROPOSED SITE CONTEXTUAL ELEVATION X
SCALE 1:200

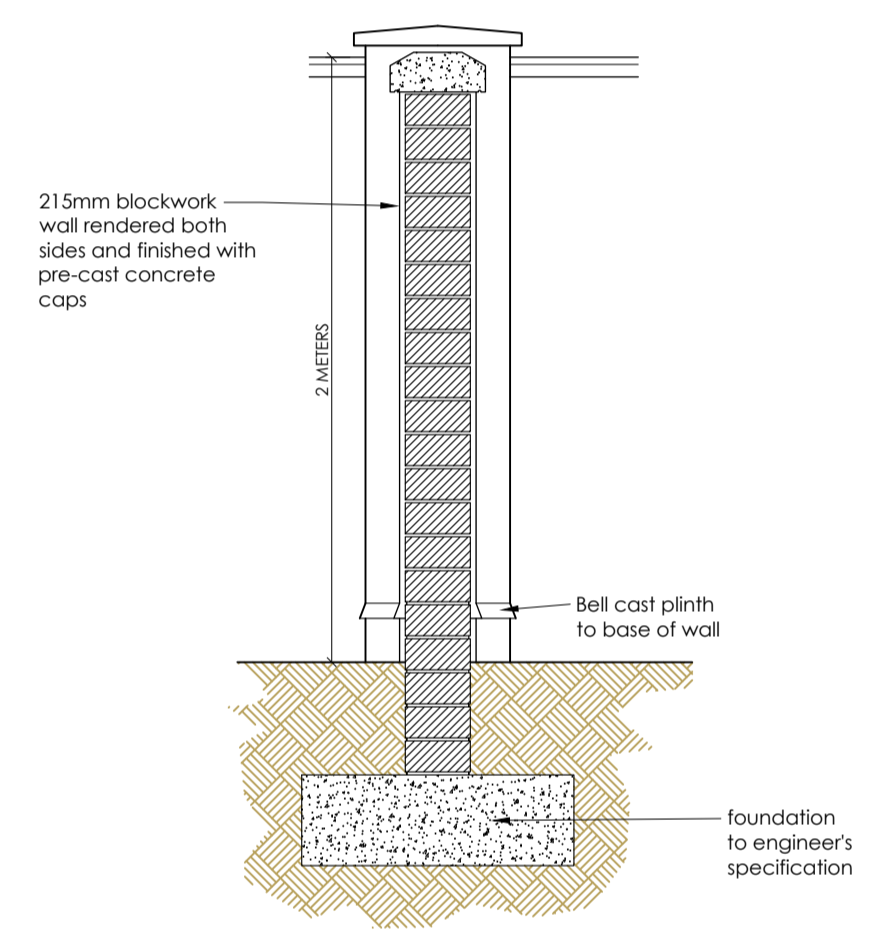


PROPOSED 2M HIGH BOUNDARY WALL (TYPE 1)
SCALE 1:25

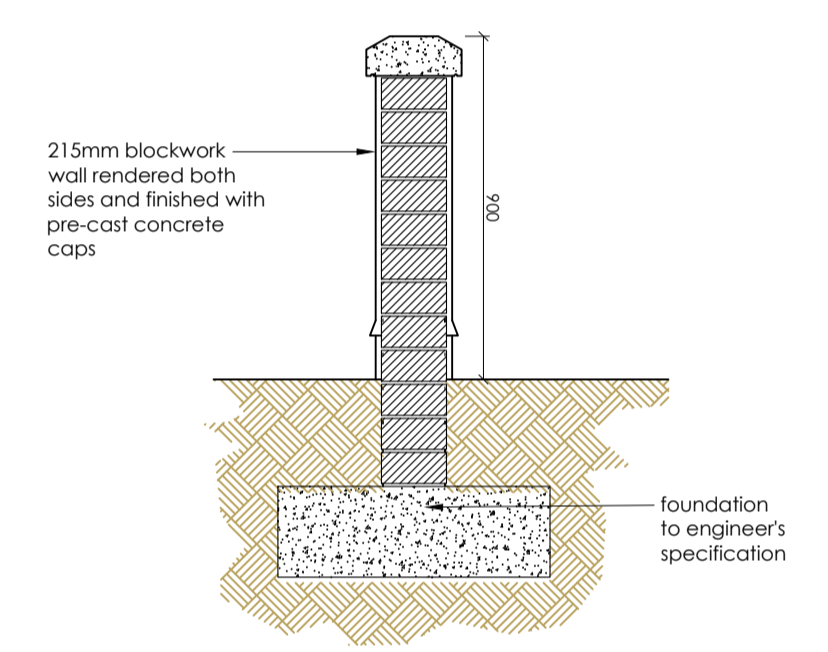


PROPOSED DIVIDING WALL (TYPE 3)
SCALE 1:25

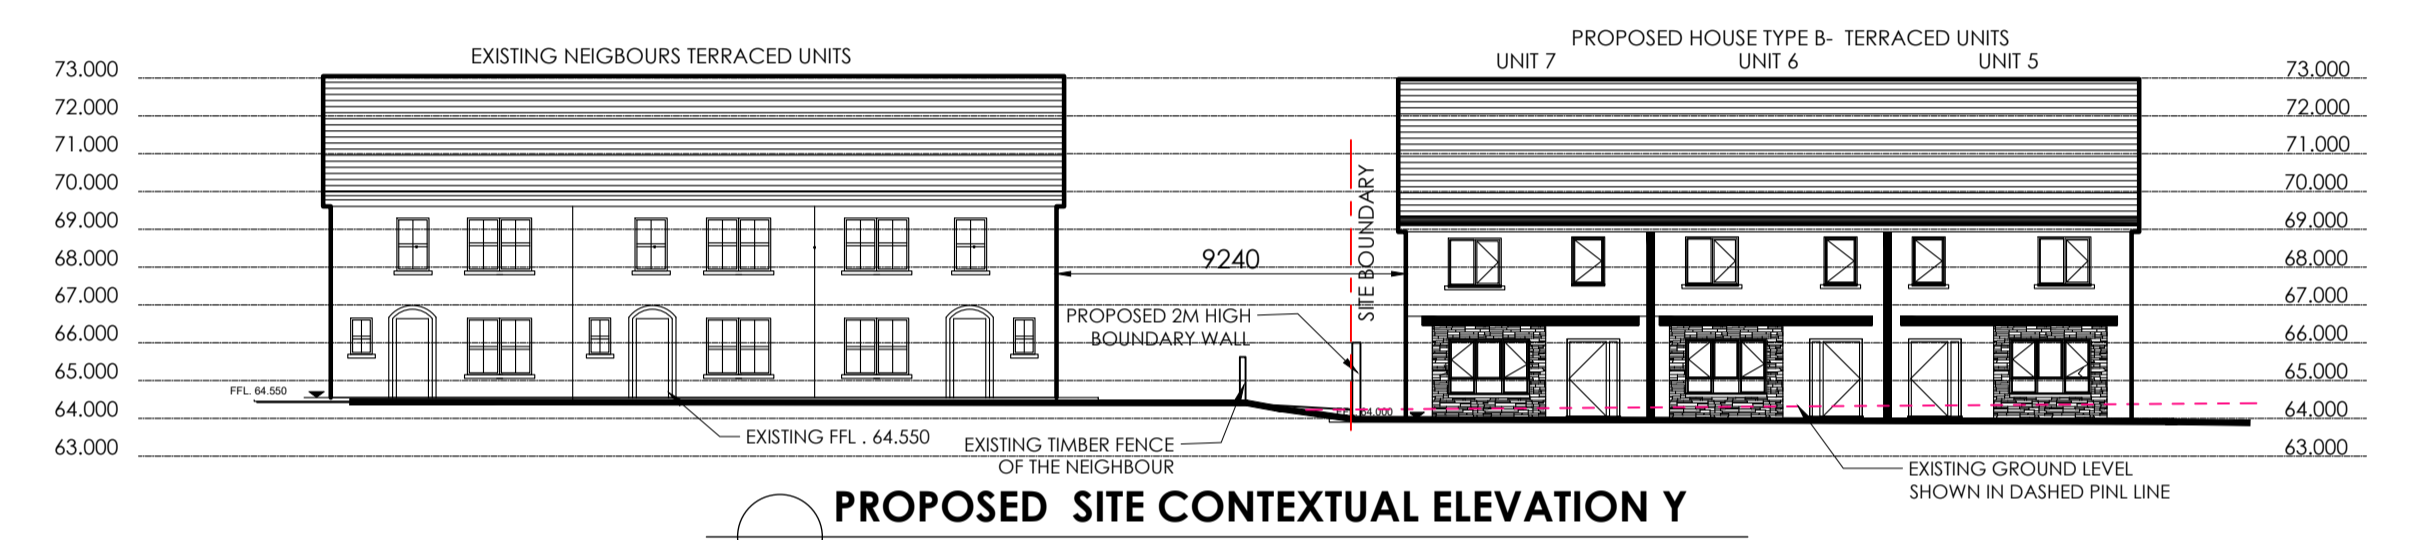


PROPOSED SITE CONTEXTUAL ELEVATION Y
SCALE 1:200

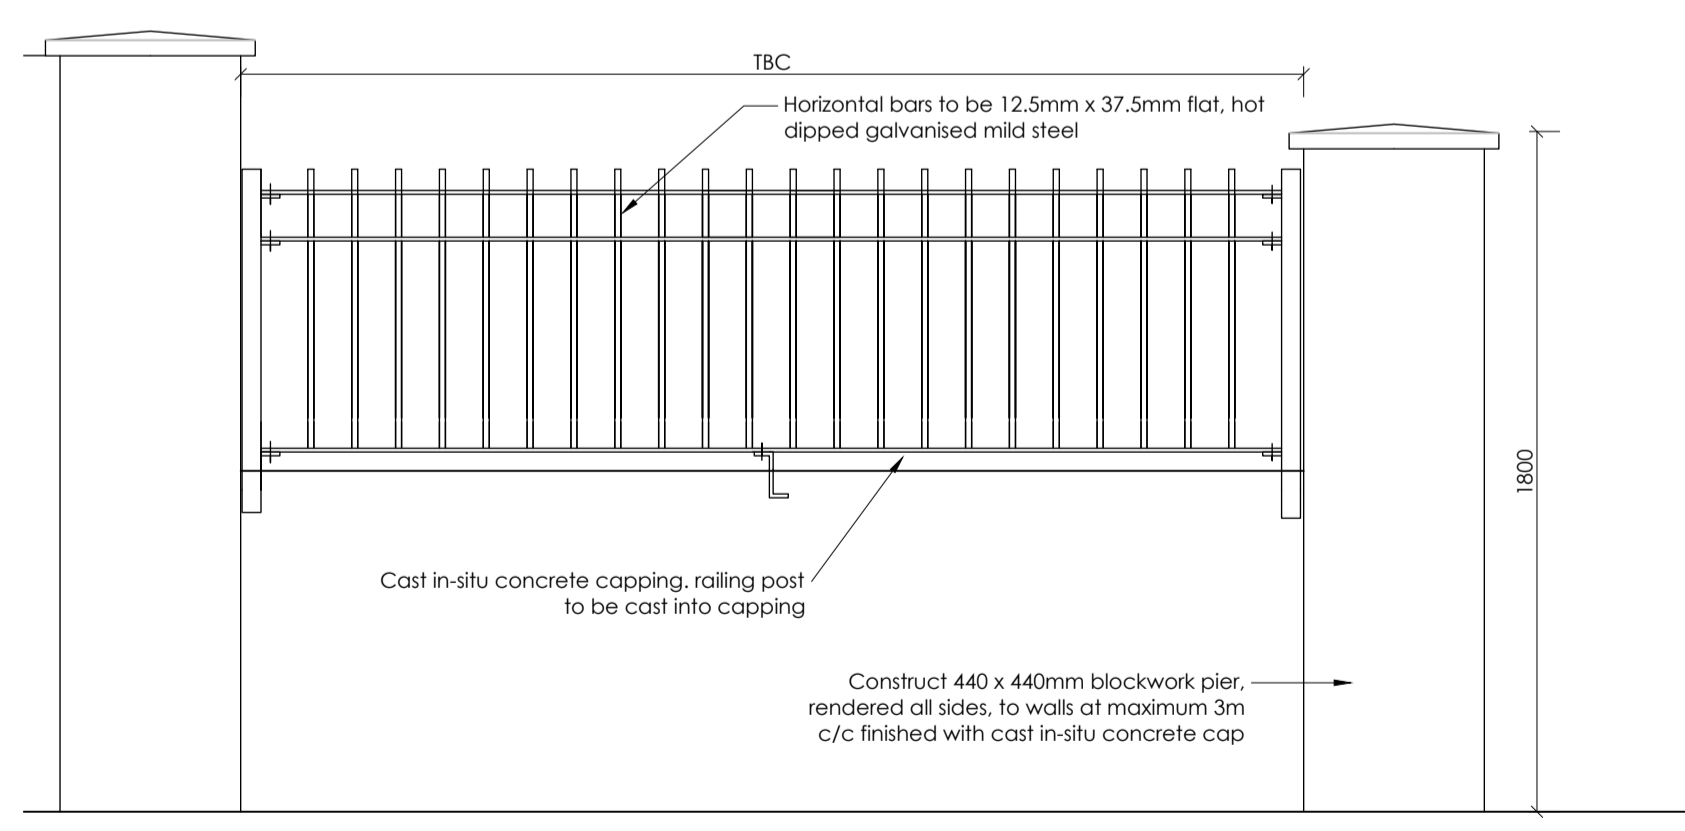


PROPOSED BOUNDARY WALL TYPE 6 ELEVATION
SCALE 1:20

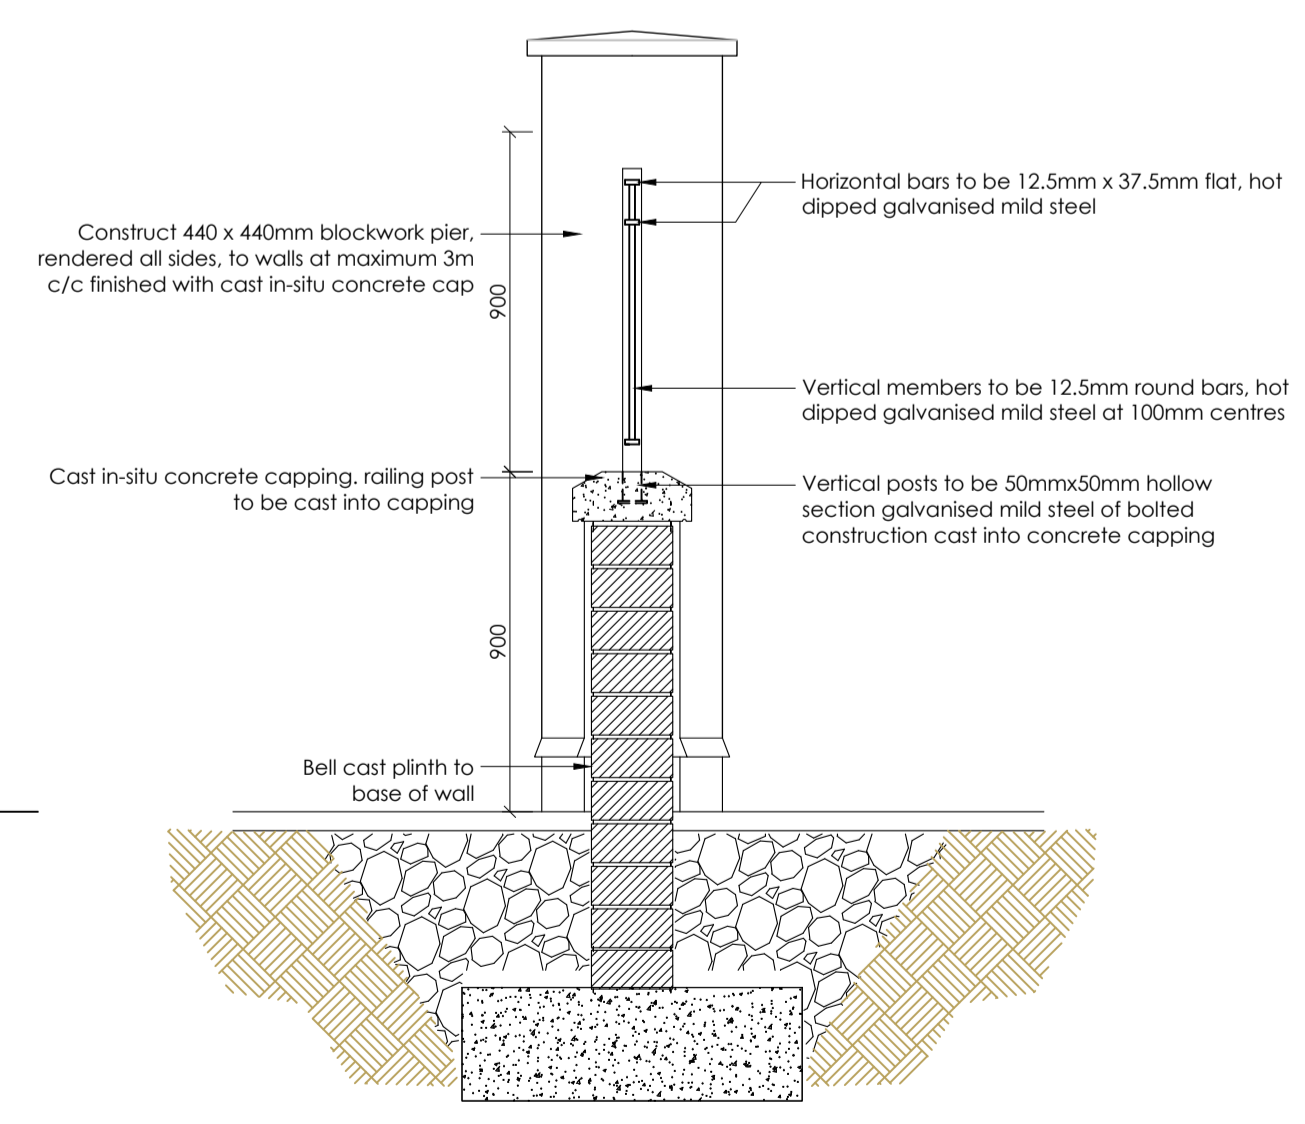

PROPOSED BOUNDARY WALL TYPE 6 SECTION
SCALE 1:20

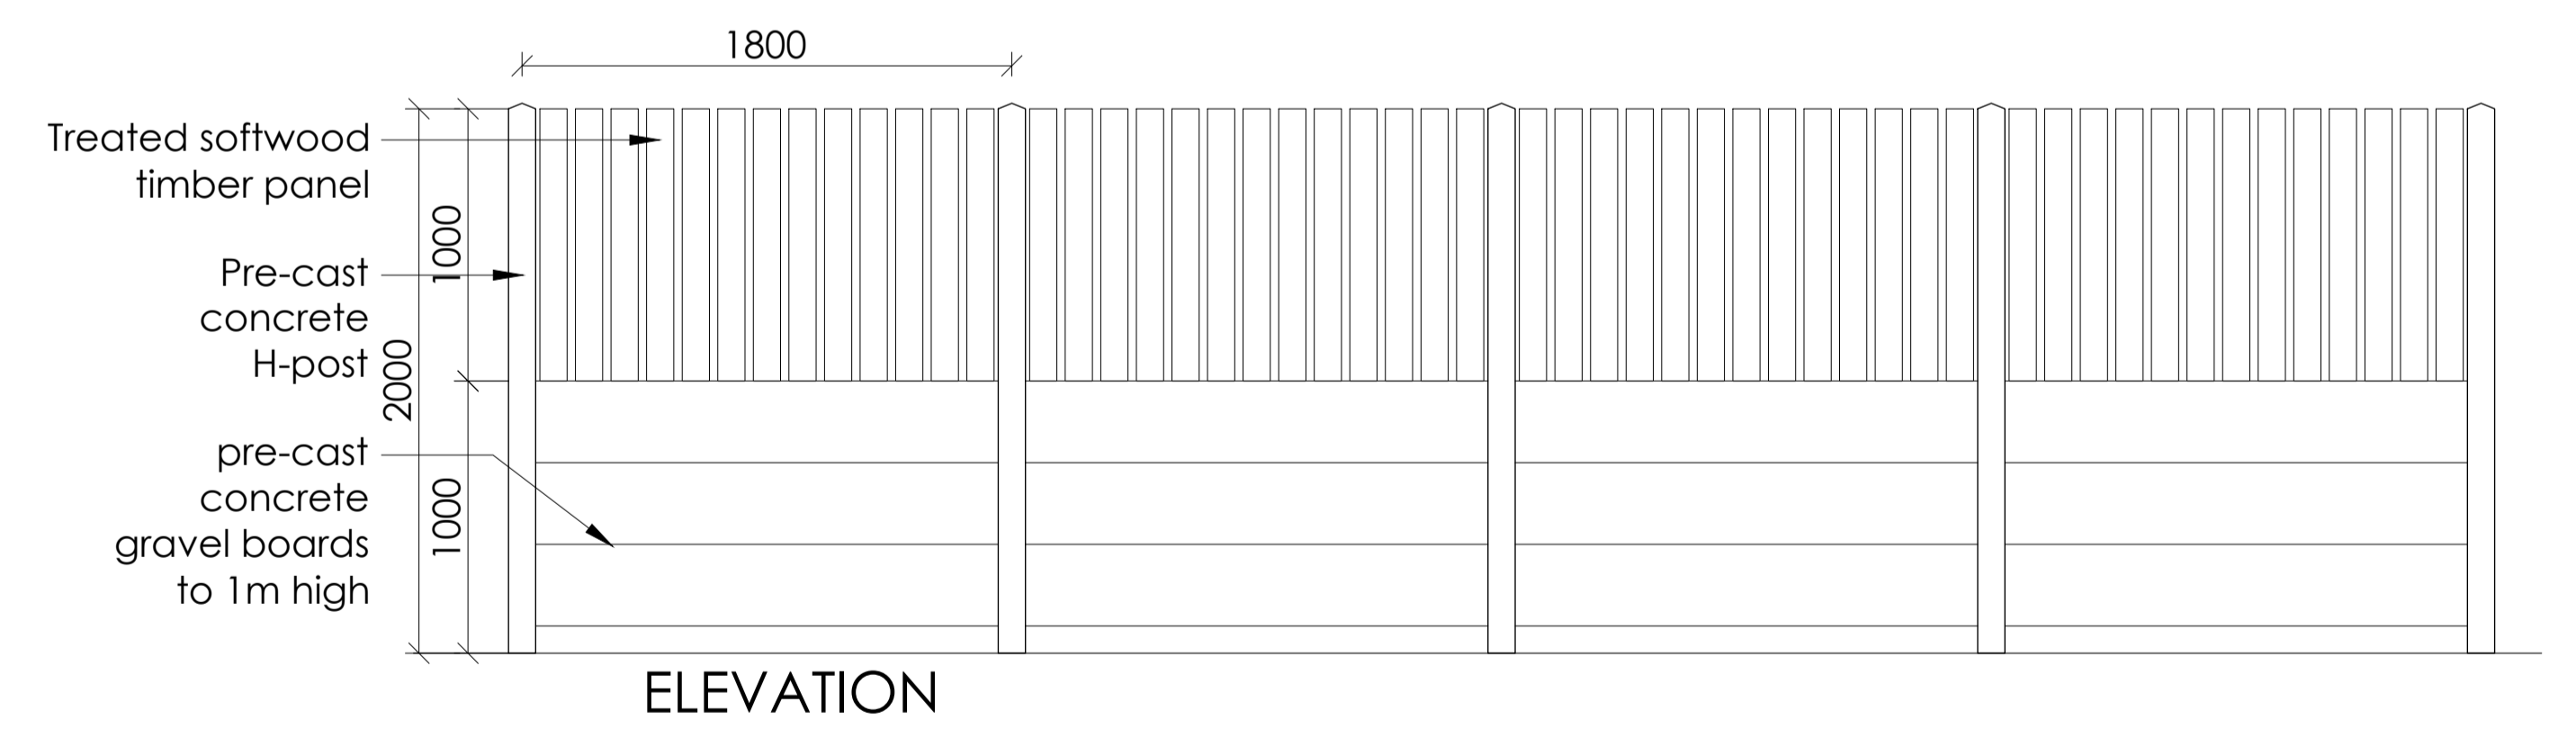

ELEVATION

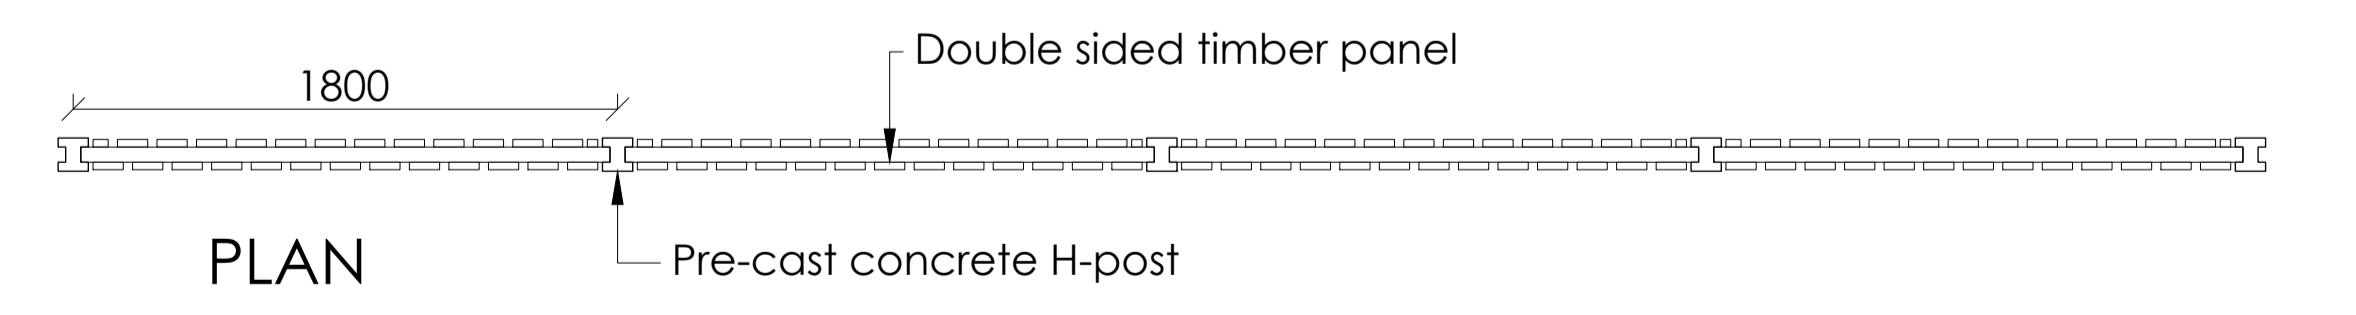

PLAN

PROPOSED BOUNDARY WALL TYPE 2
SCALE 1:50

NOTES:
This drawing is copyright and may not be copied or altered without permission.
Use only figured dimensions. Do not scale this drawing.
The contractor is responsible for checking all dimensions on site prior to construction.
The Architects are to be notified of any discrepancies prior to work commencing.
Levels and contours, shown on drawings, are relative to local datum unless specified

REVISION	DATE	DESCRIPTION	INITIAL	REVISION	DATE	DESCRIPTION	INITIAL

CLIENT	Leitrim County Council		
PROJECT	Proposed Residential Development at		
ADDRESS	Mullyaster, Newtowngore, Co. Leitrim		
DRAWING			
PROPOSED SITE BOUNDARY TREATMENT			
DRAWN	SCALE	DWG. NO.	
SA23590	AS SHOWN	SA23590-PLA-101	
DATE	REV.		
2/21/24			

Planning Part 8

043 234 2480
www.sweeneyarchitects.ie