



1 Section A-A
1 : 100

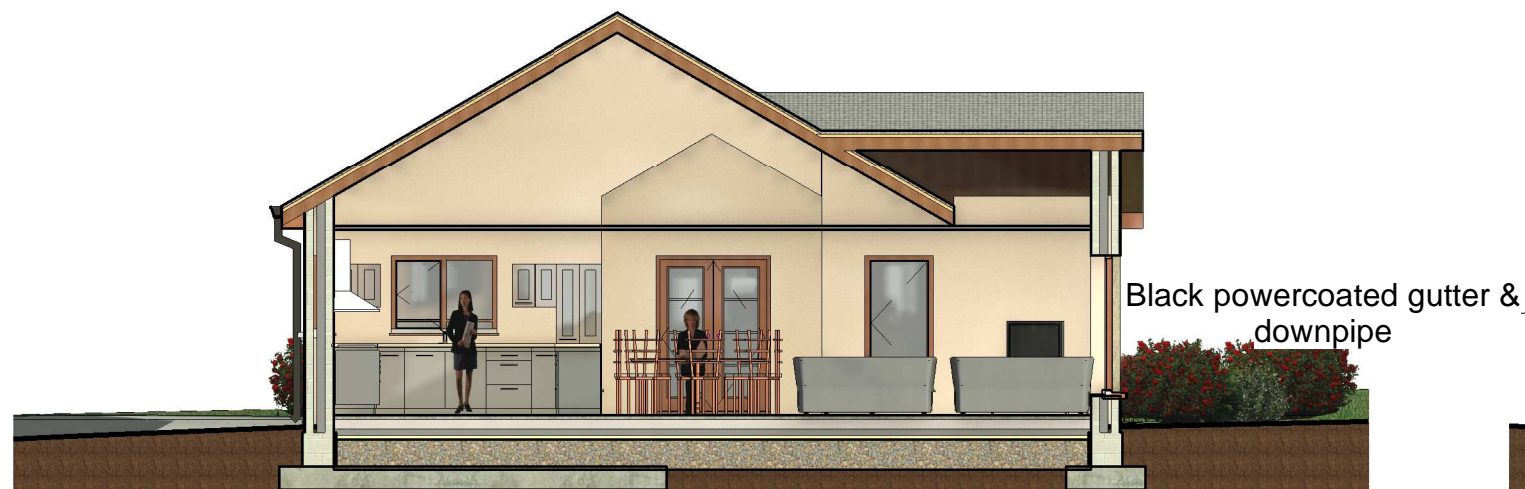

3 Section C-C
1 : 100



4 Section D-D
1 : 100

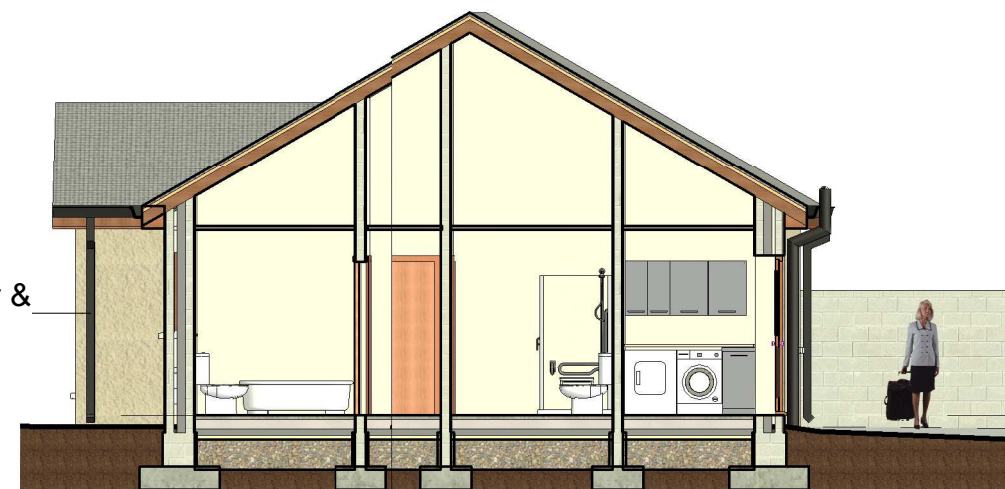

2 Section B-B
1 : 100


Comhairle Contae Thiobraid Árann
 Tipperary County Council
 HOUSING DESIGN OFFICE,
 CIVIC OFFICES,
 CLONMEL,
 CO. TIPPERARY.

DIRECTOR OF SERVICES:
 SINEAD CARR
TEL: 0761065000
EMAIL: housing@tipperarycoco.ie
WEB: www.tipperarycoco.ie

PROJECT:
 COOLCROO, THURLES,
 TIPPERARY

DRAWINGS
 PROPOSED SECTIONS A-A,
 B-B, C-C & D-D

SCALE:
 1 : 100

FILE PATH:
 U:\My Documents\Drawings\

DRAWN BY:
 J.C

CHECKED:
 L.R

DATE:

FIRST ISSUE:
 04/03/23

DRAWING NUMBER:
 01-CCT-P8-10

STATUS:
 Part 8