


**STABLE LANE CARPARK - DEMOLITION**  
SCALE 1:125



**LEGEND**

- PROJECT REDLINE BOUNDARY
- WALLS DEMOLISHED
- WALLS PREVIOUSLY DEMOLISHED
- ROAD LINES TO BE REMOVED
- BUILDINGS TO BE DEMOLISHED
- SERVICES TO BE RELOCATED

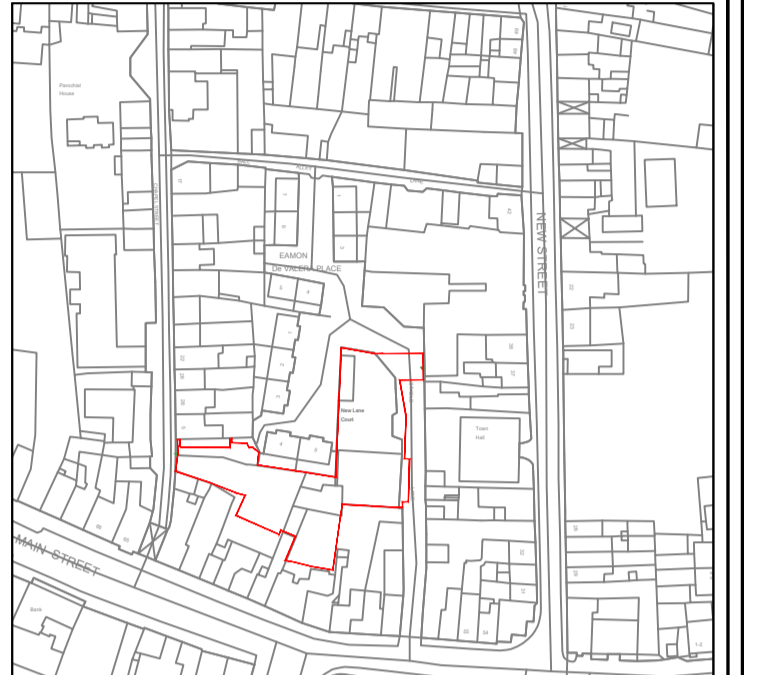

**KEY PLAN**  
SCALE 1:2000

REV	DATE	DESCRIPTION	CRH	MK
P01	30.11.23	ISSUED FOR PLANNING	CRH	MK

**Comhairle Contae Thiobraid Árann**  
Tipperary County Council

**Riátas na hÉireann** | **Tionscadal Éireann**  
Government of Ireland | Project Ireland 2040

**MWP**  
ENGINEERING AND ENVIRONMENTAL CONSULTANTS  
CORK | TRALEE | LONDON | LIMERICK

**Nicholas de Jong Associates**  
URBAN DESIGN

PROJECT: **STABLE LANE CARPARK**

TITLE: **SITE DEMOLITION LAYOUT**

DRAWN	CHECKED	APPROVED
CRH	MK	POD
PROJECT NUMBER: 23920	DATE: OCT 2023	SCALE @ A1: 1:125
STATUS DESCRIPTION: FOR INFORMATION		STATUS: S2

DRAWING NUMBER:	REV:
23920 - MWP - ZZ - ZZ - DR - C - 5003	P01