



THOMOND RFC EXTENSION

PART 8 PLANNING DRAWINGS

FEBRUARY 2024

Drawing Index

Drawing No.

Drawing Title

TRFC-PP-001

Site Location Map

TRFC-PP-002

Site Layout Plan - Proposed Works

TRFC-PP-003

Site Layout Plan - Utilities

TRFC-PP-004


Sections and Details - Sheet 1 of 2

TRFC-PP-005

Sections and Details - Sheet 2 of 2

TRFC-PP-006

Contiguous Elevations

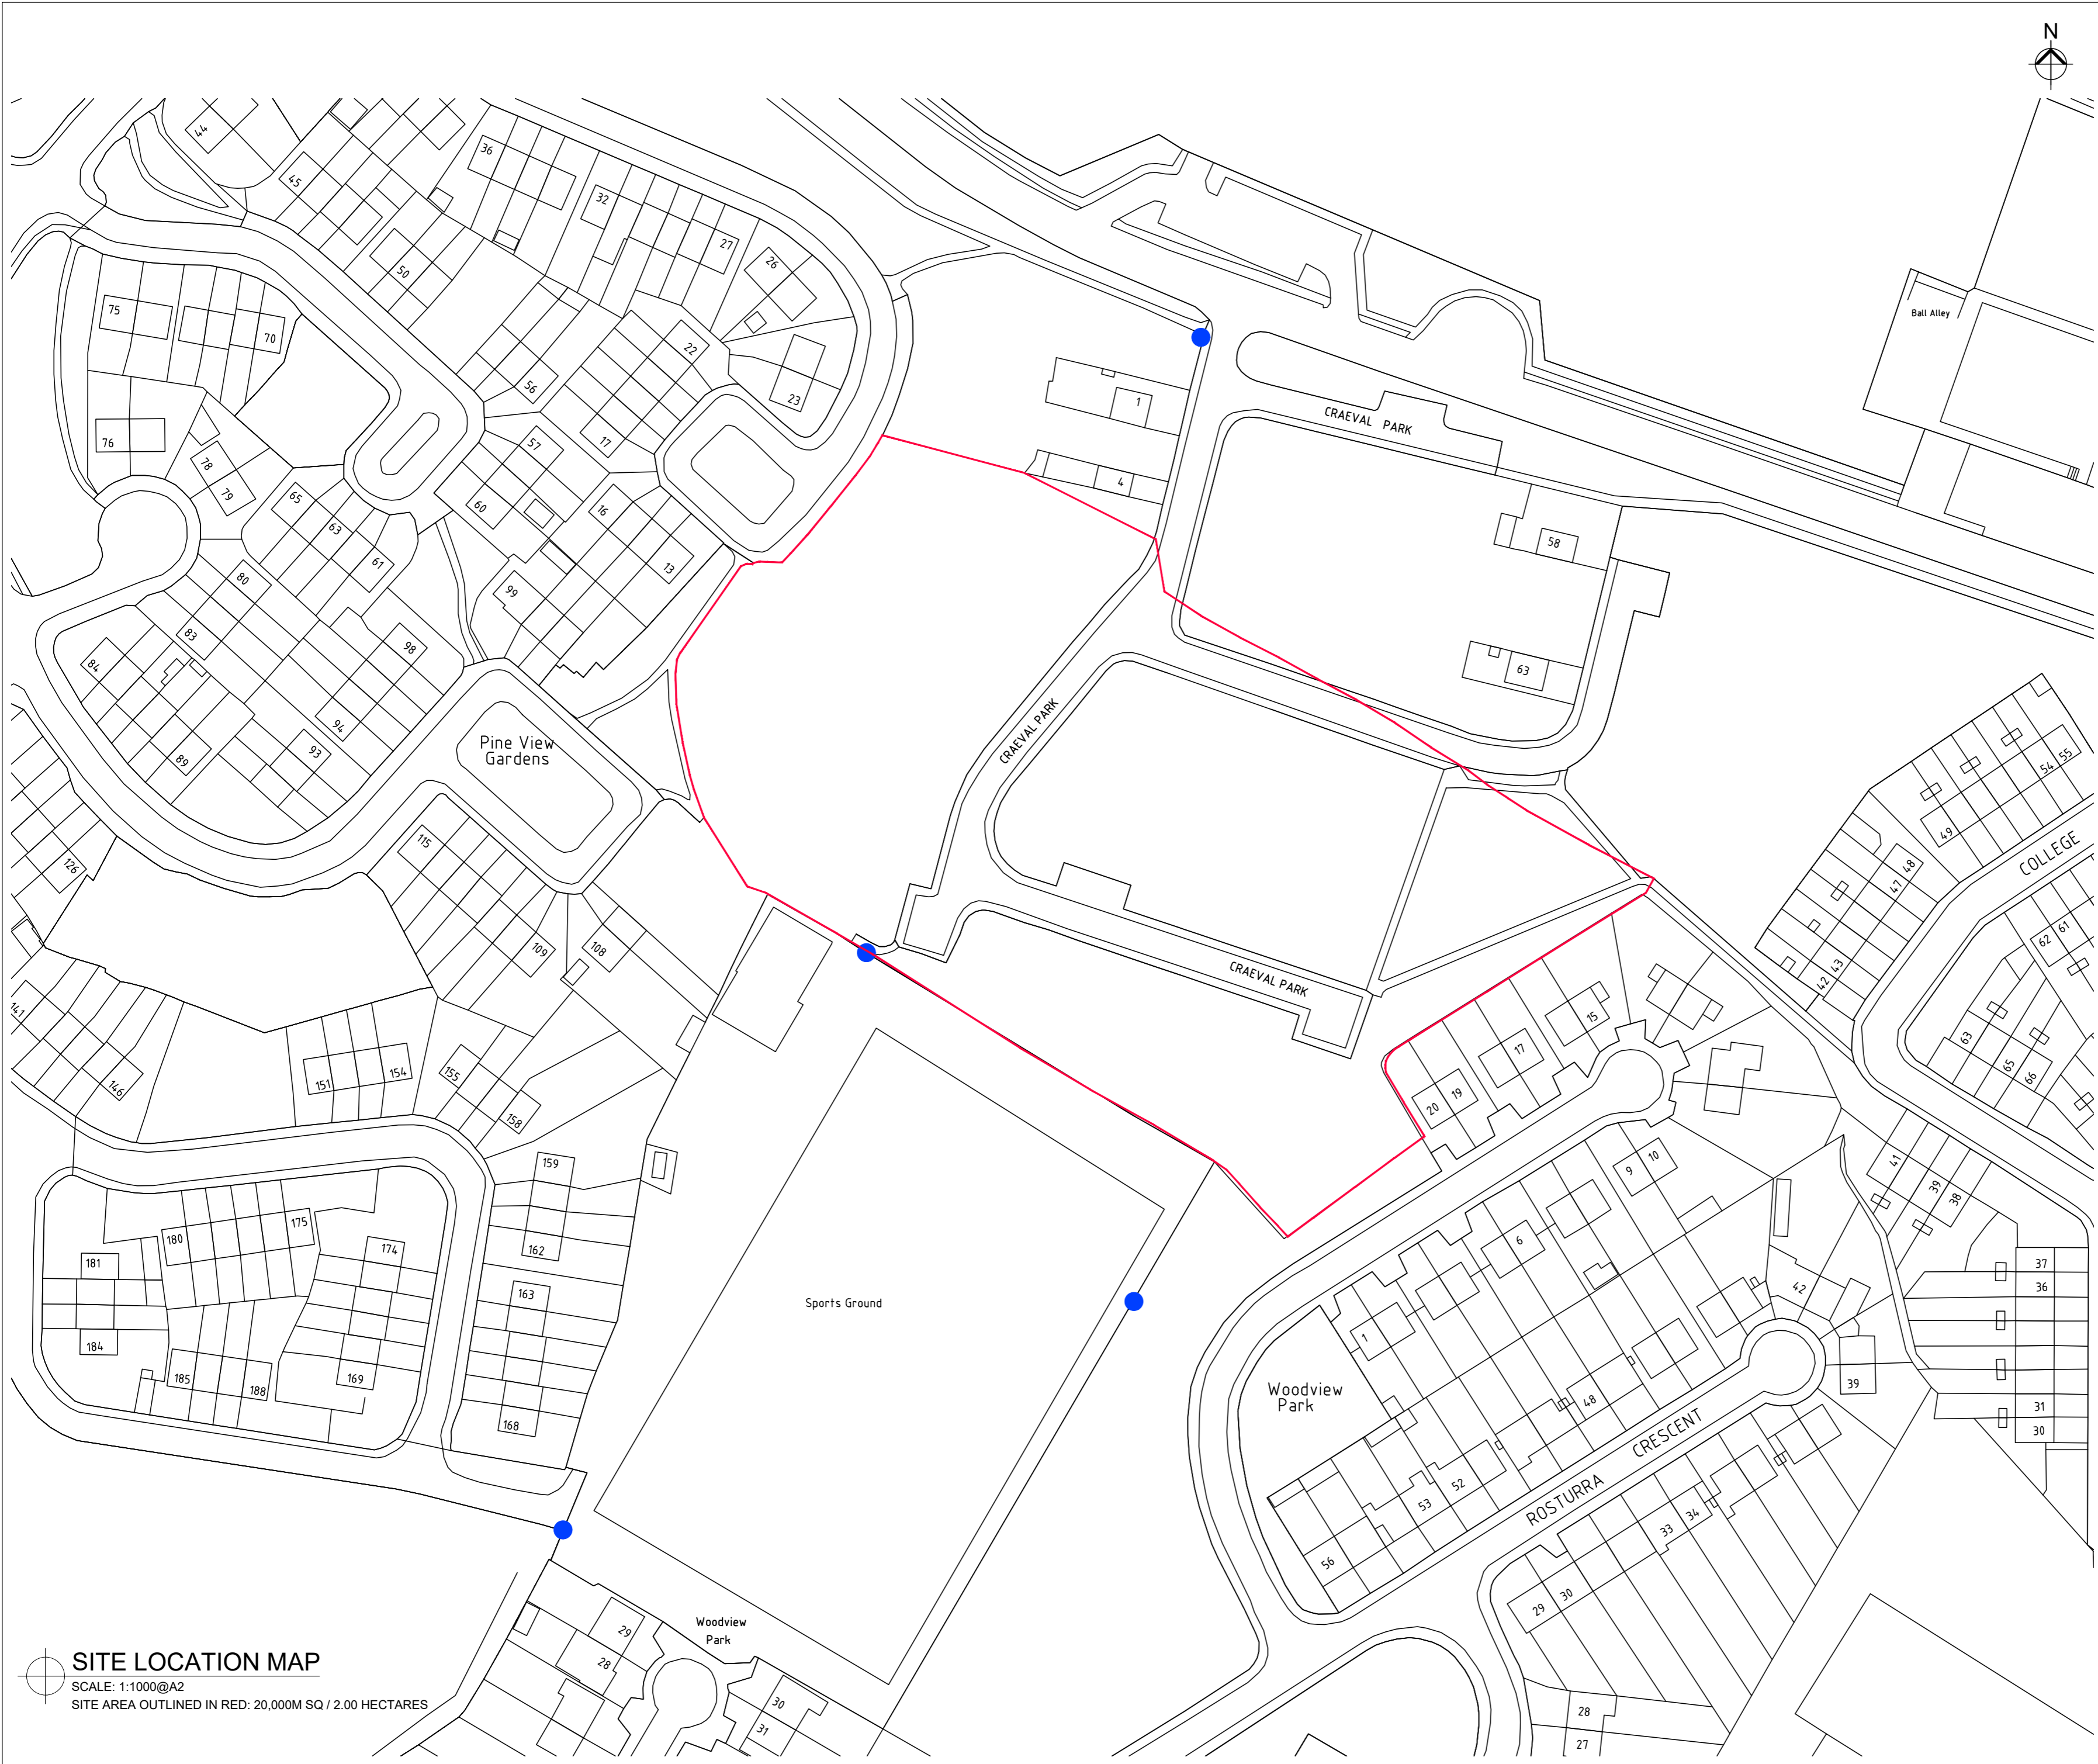

SITE LOCATION MAP

SCALE: 1:1000@A2
SITE AREA OUTLINED IN RED: 20,000M SQ / 2.00 HECTARES



COPYRIGHT:
The design and details shown on this drawing are applicable to their project only and may not be reproduced in whole or in part or be used for any other project or purpose without the written permission of Limerick City and County Council with whom copyright resides.

DO NOT SCALE from this drawing. Use figured dimensions.
Contractor to check all dimensions on site prior to commencement of works. Any discrepancies are to be referred to the EMPLOYER.

- NOTES**
- FOR ANY DISCREPANCIES FOUND PLEASE CONSULT WITH THE REGENERATION DIRECTORATE.
 - LEVELS ARE IN METRES O.D. AND REFER TO MALIN HEAD DATUM.
 - DIMENSIONS ARE IN MILLIMETERS UNLESS OTHERWISE STATED.
 - FIGURED DIMENSIONS ONLY TO BE USED IF IN DOUBT, CHECK WITH THE ENGINEER IN ADVANCE OF CONSTRUCTION.
 - FOR ALL EXISTING UTILITIES, THE CONTRACTOR SHALL CONTACT AND CONSULT WITH THE RELEVANT UTILITY PROVIDER.
 - EXISTING SERVICES ARE BASED ON RECORD DRAWINGS AND SHOULD NOT BE DEEMED TO BE INCLUSIVE OF ALL.
 - EXISTING SERVICES SHOULD BE LOCATED ON SITE BY THE CONTRACTOR PRIOR TO COMMENCEMENT OF EXCAVATION.

- LEGEND**
- LINE OF SITE BOUNDARY
 - SITE NOTICE LOCATION

©National Mapping Division of Tailte Éireann .
All rights reserved. Licence number CYAL50252415

REVISIONS

DATE	REV.	BY.	CHECKED	DESCRIPTION
FEB 24	A	BOC	EB	PLANNING SUBMISSION

DATE	REV.	BY.	CHECKED	DESCRIPTION
FEB 24	A	BOC	EB	PLANNING SUBMISSION




Limerick City and County Council
Regeneration
Roxboro
Limerick

PROJECT:
Thomond RFC Extension

STAGE:
Planning

DRAWING TITLE:
Part 8 Planning Drawings
Site Location Map

DATE:	FEBRUARY 2024	DRAWING NO: TRFC-PP-001	
SCALE:	1:1000@A2		
DRAWN:	BOC		
CHECKED:	EB	SHEET SIZE: A2	REVISION: A
JOB NO:	21203		
FILE NAME:	-		

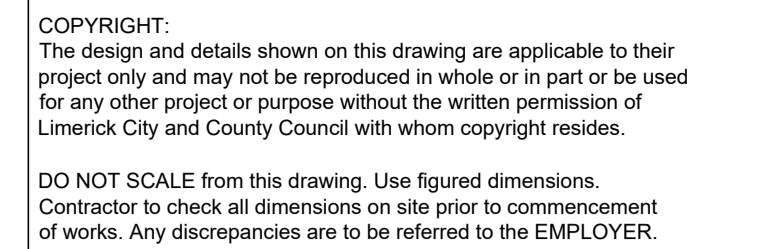


1. FOR ANY DISCREPANCIES FOUND PLEASE CONSULT WITH THE REGENERATION DIRECTORATE.
2. LEVELS ARE IN METRES O.D. AND REFER TO MALIN HEAVE DATA.
3. DIMENSIONS ARE IN MILLIMETERS UNLESS OTHERWISE STATED.
4. FIGURED DIMENSIONS ONLY TO BE USED IF IN DOUBT, CHECK WITH THE ENGINEER IN ADVANCE OF CONSTRUCTION.
5. FOR ALL EXISTING UTILITIES, THE CONTRACTOR SHALL CONTACT AND CONSULT WITH THE RELEVANT UTILITY PROVIDER.
6. EXISTING SERVICES ARE BASED ON RECORD DRAWINGS AND SHOULD NOT BE DEEMED TO BE INCLUSIVE OF ALL.
7. EXISTING SERVICES SHOULD BE LOCATED ON SITE BY THE CONTRACTOR PRIOR TO COMMENCEMENT OF EXCAVATION.

 LINE OF SITE BOUNDARY
 PROPOSED NEW BOUNDARY (WALL AND RAILING)
 PROPOSED NEW BOUNDARY (RAILING)
 INDICATIVE LINE OF PROPOSED CHANGE IN GROUND LEVEL
 PROPOSED GROUND LEVEL WITH INCREASE FROM EXISTING GROUND LEVEL ALSO NOTED
 EXISTING ROADS AND FOOTPATHS DUE TO BE REMOVED

REVISIONS


[illegible]

FEB 24	A	BOC	EB	PLANNING SUBMISSION
DATE	REV.	BY	CHECKED	DESCRIPTION

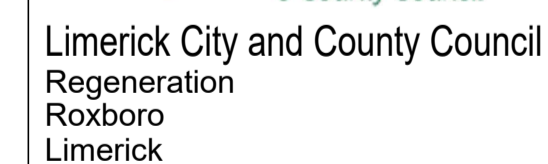

STAGE:
Planning

DATE:	FEBRUARY 2024	DRAWING NO:	
SCALE:	1:500@A1	TRFC-PP-002	
DRAWN:	BOC	SHEET SIZE:	REVISION:
CHECKED:	EB	A1	A
JOB NO:	21203		

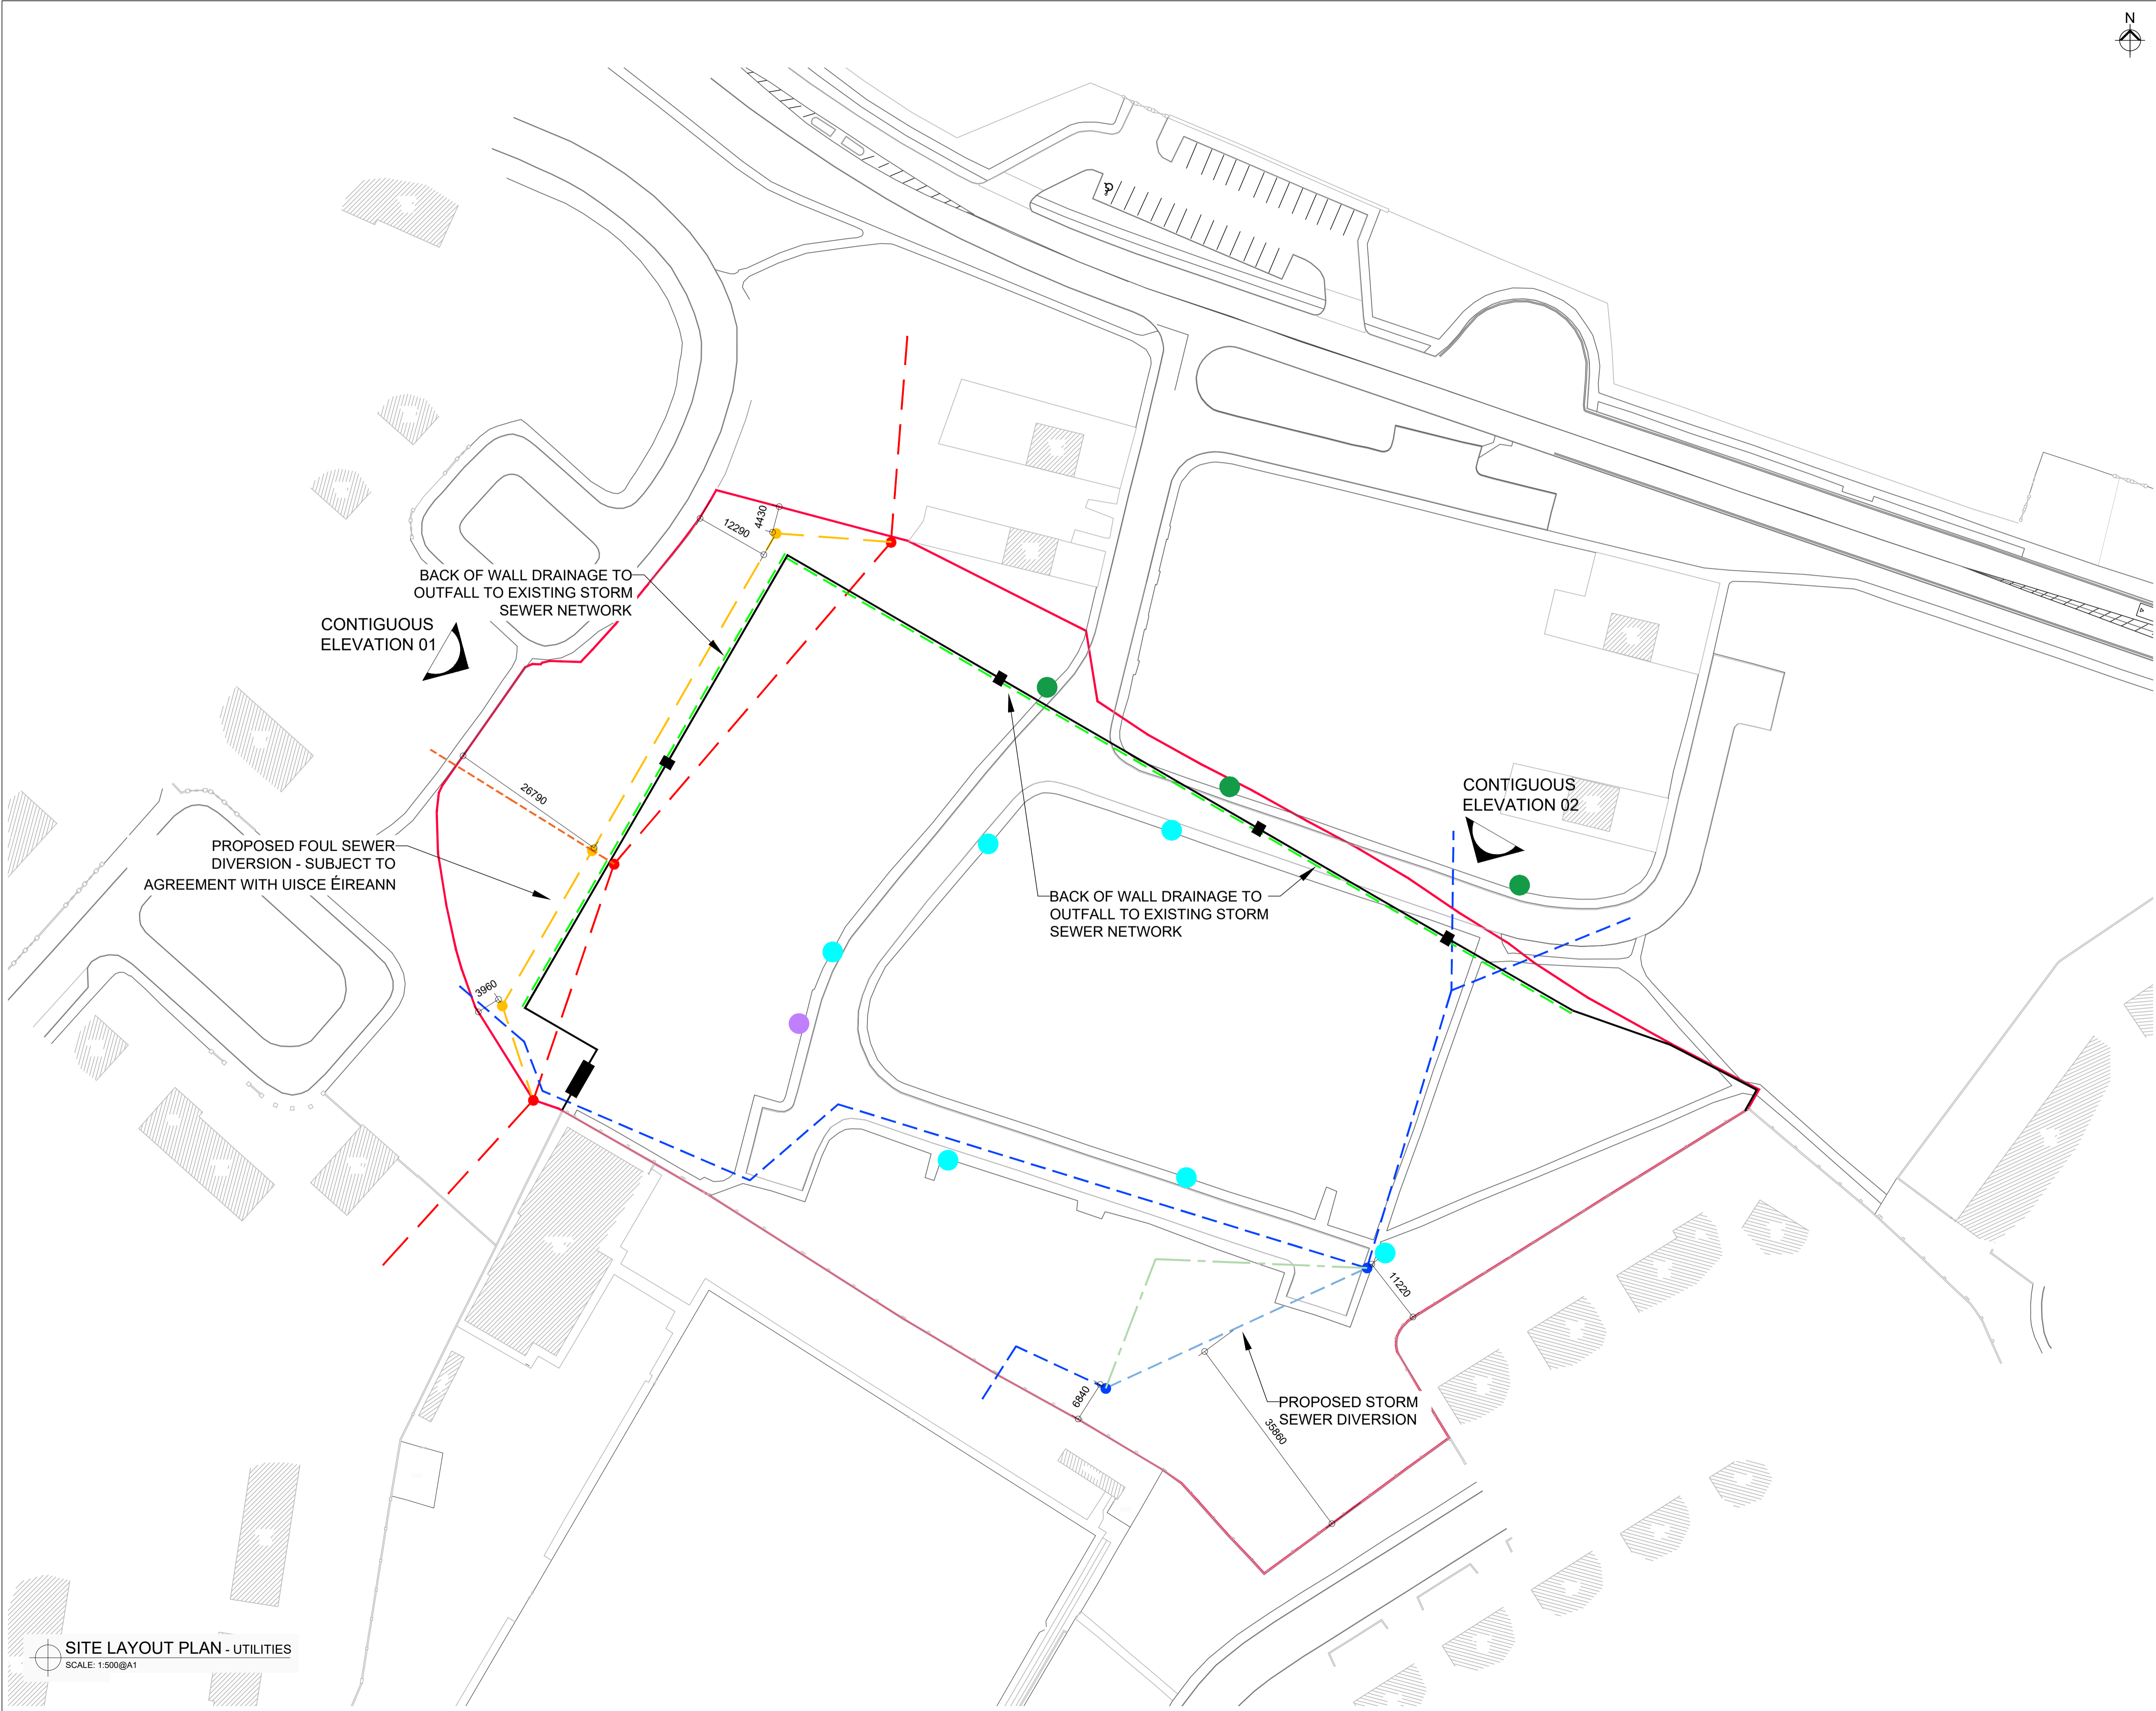

COPYRIGHT:
The design and details shown on this drawing are applicable to their project only and may not be reproduced in whole or in part or be used for any other project or purpose without the written permission of Limerick City and County Council with whom copyright resides.

DO NOT SCALE from this drawing. Use figured dimensions.
Contractor to check all dimensions on site prior to commencement of works. Any discrepancies are to be referred to the EMPLOYER.

- NOTES**
- FOR ANY DISCREPANCIES FOUND PLEASE CONSULT WITH THE REGENERATION DIRECTORATE.
 - LEVELS ARE IN METRES O.D. AND REFER TO MALIN HEAD DATUM
 - DIMENSIONS ARE IN MILLIMETERS UNLESS OTHERWISE STATED.
 - FIGURED DIMENSIONS ONLY TO BE USED IF IN DOUBT, CHECK WITH THE ENGINEER IN ADVANCE OF CONSTRUCTION.
 - FOR ALL EXISTING UTILITIES, THE CONTRACTOR SHALL CONTACT AND CONSULT WITH THE RELEVANT UTILITY PROVIDER.
 - EXISTING SERVICES ARE BASED ON RECORD DRAWINGS AND SHOULD NOT BE DEEMED TO BE INCLUSIVE OF ALL.
 - EXISTING SERVICES SHOULD BE LOCATED ON SITE BY THE CONTRACTOR PRIOR TO COMMENCEMENT OF EXCAVATION.
- OTHER UTILITY DETAILS**
- GAS - GAS SERVICES WITHIN THE SITE BOUNDARY HAVE BEEN DECOMMISSIONED BY GAS NETWORKS IRELAND. PIPEWORK TO BE REMOVED.
 - ESB - RELEVANT ESB SERVICES TO BE DECOMMISSIONED WITHIN THE SITE BOUNDARY.
 - VIRGIN MEDIA - RELEVANT VIRGIN MEDIA SERVICES TO BE DIVERTED, TO BE AGREED WITH UTILITY OWNER.
 - EIR - OPEN EIR HAVE DECOMMISSIONED SERVICES WITHIN THE SITE BOUNDARY.

- LEGEND**
- LINE OF PROPOSED WALL/RAILING
 - LINE OF SITE BOUNDARY
 - - - EXISTING FOUL SEWER TO BE DECOMMISSIONED (SUBJECT TO AGREEMENT WITH UISCE ÉIREANN)
 - - - PROPOSED FOUL SEWER DIVERSION (SUBJECT TO AGREEMENT WITH UISCE ÉIREANN)
 - - - EXISTING FOUL SEWER TO BE RETAINED
 - - - EXISTING STORM SEWER TO BE DECOMMISSIONED
 - - - PROPOSED STORM SEWER DIVERSION
 - - - EXISTING STORM SEWER TO BE RETAINED
 - - - PROPOSED BACK OF WALL DRAINAGE
 - EXISTING PUBLIC LIGHTING COLUMN TO BE REMOVED PRIOR TO WORKS
 - EXISTING PUBLIC LIGHTING COLUMN TO BE REMOVED AFTER WORKS
 - EXISTING CCTV COLUMN TO BE RELOCATED PRIOR TO WORKS (WORKS BY OTHERS)

©National Mapping Division of Tailte Éireann .
All rights reserved. Licence number CYAL50252415

REVISIONS

DATE	REV.	BY	CHECKED	DESCRIPTION
FEB 24	A	BOC	EB	PLANNING SUBMISSION

 **Comhairle Cathrach & Contae Luimnigh**
Limerick City & County Council

Limerick City and County Council
Regeneration
Roxboro
Limerick


PROJECT:
Thomond RFC Extension

STAGE:
Planning


DRAWING TITLE:
Part 8 Planning Drawings
Site Layout Plan - Utilities

DATE: FEBRUARY 2024	DRAWING NO: TRFC-PP-003
SCALE: 1:500@A1	SHEET SIZE: A1
DRAWN: BOC	REVISION: A
CHECKED: EB	
JOB NO: 21203	


SITE LAYOUT PLAN - UTILITIES
SCALE: 1:500@A1

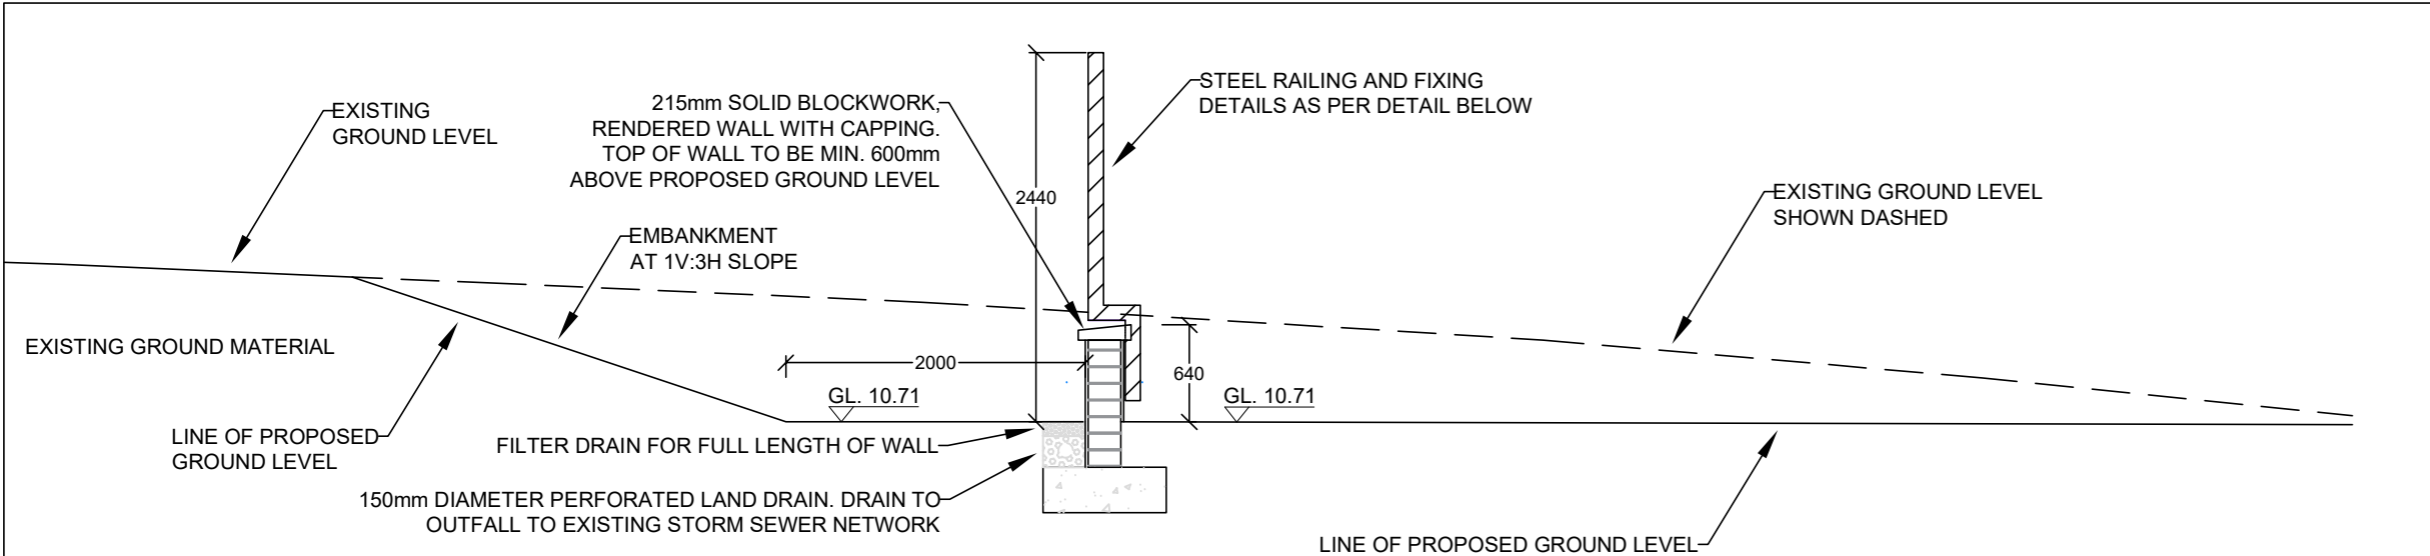

SECTION A-A - TYPICAL SECTION AT WESTERN SIDE OF PROPOSED BOUNDARY
SCALE: 1:50@A3

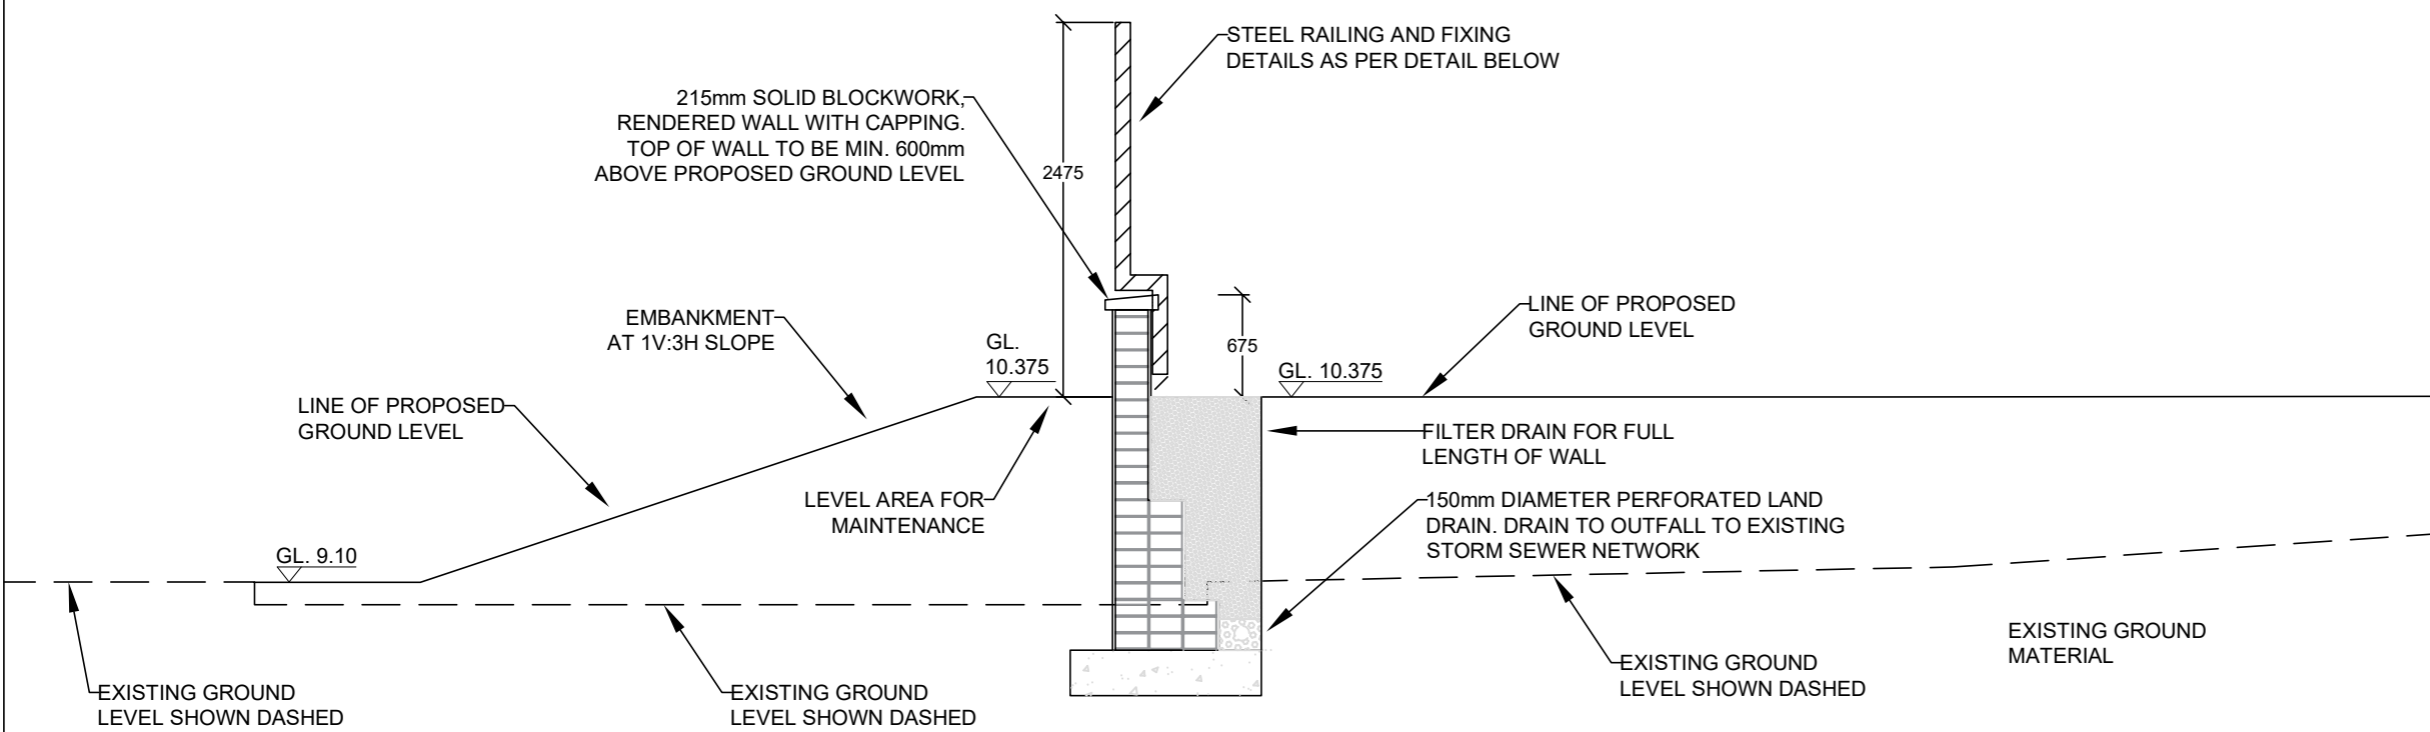

SECTION B-B - TYPICAL SECTION AT NORTHERN SIDE OF PROPOSED BOUNDARY
SCALE: 1:50@A3

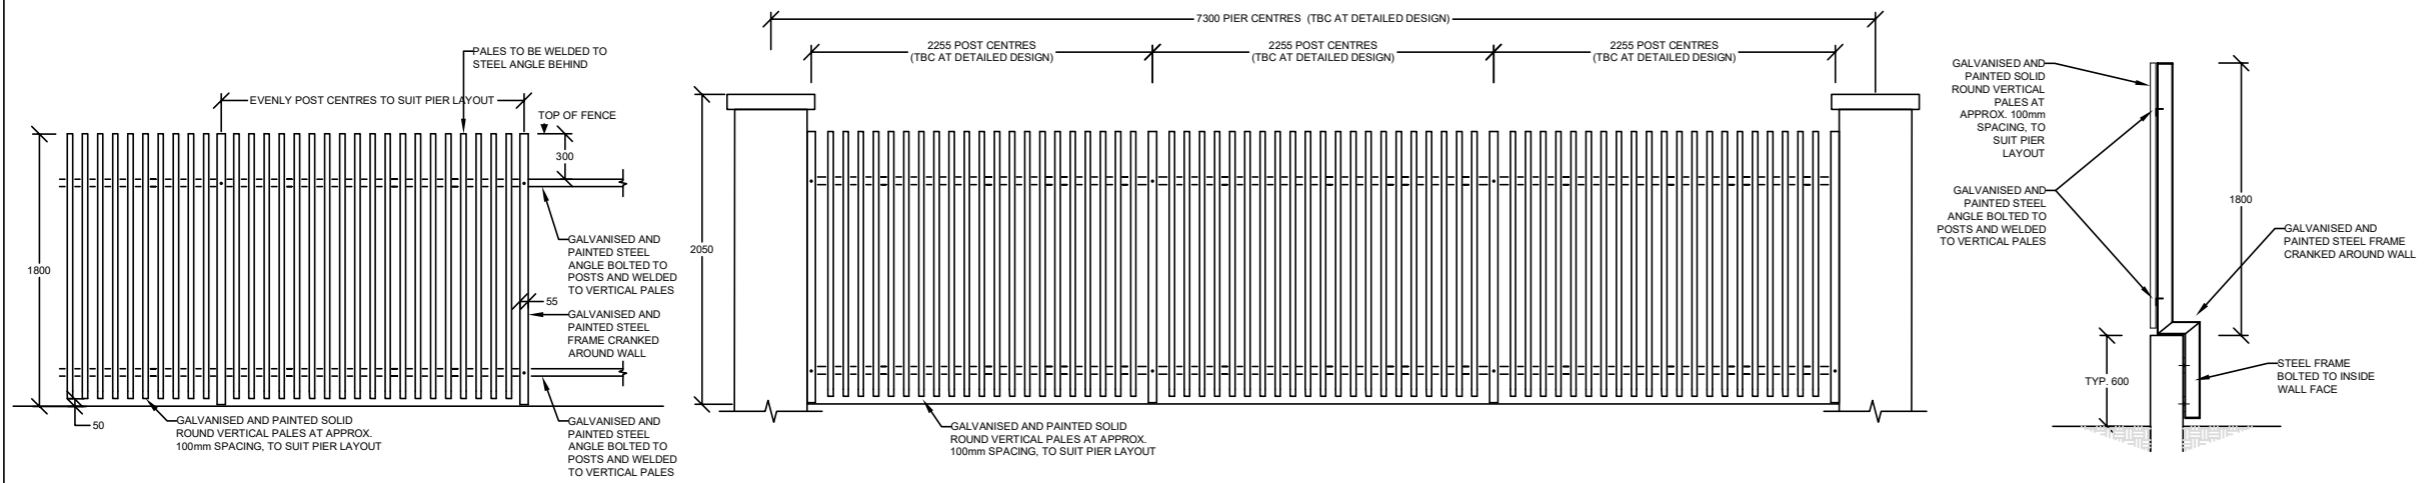

ELEVATION OF FENCING
SCALE: 1:50@A3

ELEVATION OF PIERS
SCALE: 1:50@A3

PALES + PLINTH DETAIL
SCALE: 1:50@A3

COPYRIGHT:
The design and details shown on this drawing are applicable to their project only and may not be reproduced in whole or in part or be used for any other project or purpose without the written permission of Limerick City and County Council with whom copyright resides.


DO NOT SCALE from this drawing. Use figured dimensions.
Contractor to check all dimensions on site prior to commencement of works. Any discrepancies are to be referred to the EMPLOYER.

- NOTES**
- FOR ANY DISCREPANCIES FOUND PLEASE CONSULT WITH THE REGENERATION DIRECTORATE.
 - LEVELS ARE IN METRES O.D. AND REFER TO MALIN HEAD DATUM.
 - DIMENSIONS ARE IN MILLIMETERS UNLESS OTHERWISE STATED.
 - FIGURED DIMENSIONS ONLY TO BE USED IF IN DOUBT, CHECK WITH THE ENGINEER IN ADVANCE OF CONSTRUCTION.
 - FOR ALL EXISTING UTILITIES, THE CONTRACTOR SHALL CONTACT AND CONSULT WITH THE RELEVANT UTILITY PROVIDER.
 - EXISTING SERVICES ARE BASED ON RECORD DRAWINGS AND SHOULD NOT BE DEEMED TO BE INCLUSIVE OF ALL.
 - EXISTING SERVICES SHOULD BE LOCATED ON SITE BY THE CONTRACTOR PRIOR TO COMMENCEMENT OF EXCAVATION.


REVISIONS				
DATE	REV.	BY.	CH.	DESCRIPTION
FEB 24	A	BOC	EB	PLANNING SUBMISSION


Limerick City and County Council
Regeneration
Roxboro
Limerick


PROJECT: Thomond RFC Extension			
STAGE: Planning			
DRAWING TITLE: Part 8 Planning Drawings Sections and Details - Sheet 1 of 2			
DATE:	FEBRUARY 2024	DRAWING NO: TRFC-PP-004	
SCALE:	1:50@A3		
DRAWN:	BOC		
CHECKED:	EB	SHEET SIZE: A3	REVISION: A
JOB NO:	21203		

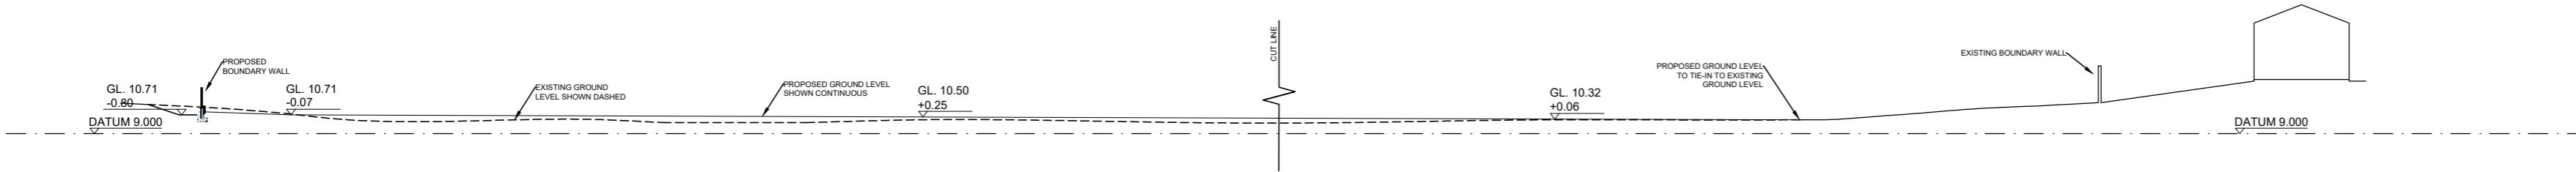

SITE SECTION C-C
SCALE: 1:500@A2

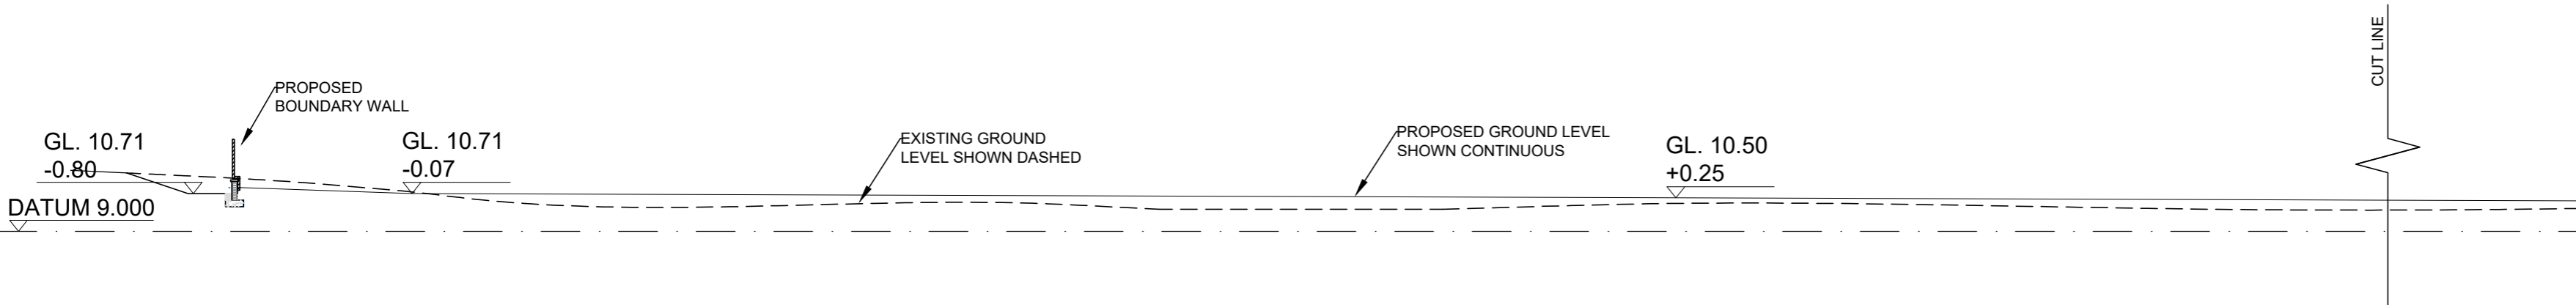

SITE SECTION C-C - PART 1
SCALE: 1:250@A2

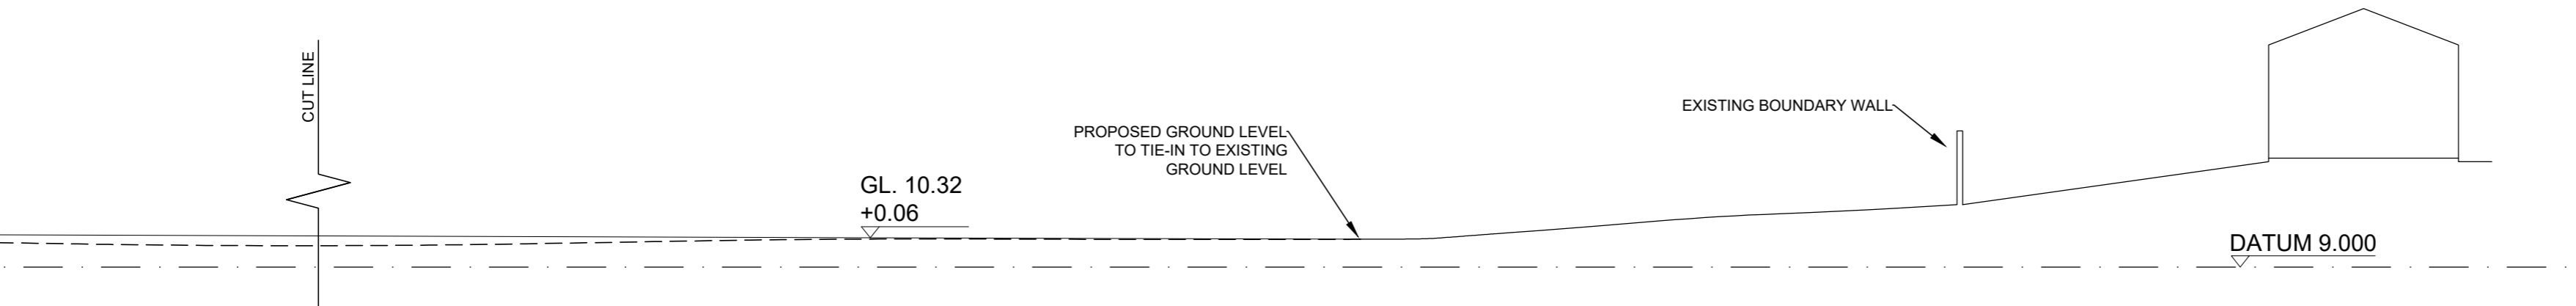

SITE SECTION C-C - PART 2
SCALE: 1:250@A2

COPYRIGHT:
The design and details shown on this drawing are applicable to their project only and may not be reproduced in whole or in part or be used for any other project or purpose without the written permission of Limerick City and County Council with whom copyright resides.

DO NOT SCALE from this drawing. Use figured dimensions. Contractor to check all dimensions on site prior to commencement of works. Any discrepancies are to be referred to the EMPLOYER.

- NOTES**
1. FOR ANY DISCREPANCIES FOUND PLEASE CONSULT WITH THE REGENERATION DIRECTORATE.
 2. LEVELS ARE IN METRES O.D. AND REFER TO MALIN HEAD DATUM.
 3. DIMENSIONS ARE IN MILLIMETERS UNLESS OTHERWISE STATED.
 4. FIGURED DIMENSIONS ONLY TO BE USED IF IN DOUBT, CHECK WITH THE ENGINEER IN ADVANCE OF CONSTRUCTION.
 5. FOR ALL EXISTING UTILITIES, THE CONTRACTOR SHALL CONTACT AND CONSULT WITH THE RELEVANT UTILITY PROVIDER.
 6. EXISTING SERVICES ARE BASED ON RECORD DRAWINGS AND SHOULD NOT BE DEEMED TO BE INCLUSIVE OF ALL.
 7. EXISTING SERVICES SHOULD BE LOCATED ON SITE BY THE CONTRACTOR PRIOR TO COMMENCEMENT OF EXCAVATION.

REVISIONS

FEB 24	A	BOC	EB	PLANNING SUBMISSION

DATE	REV.	BY.	CHECKED	DESCRIPTION
------	------	-----	---------	-------------




Limerick City and County Council
Regeneration
Roxboro
Limerick

PROJECT:
Thomond RFC Extension


STAGE:
Planning

DRAWING TITLE:
Part 8 Planning Drawings
Sections and Details - Sheet 2 of 2


DATE:	FEBRUARY 2024	DRAWING NO:	
SCALE:	1:250/500@A2	TRFC-PP-005	
DRAWN:	BOC	SHEET SIZE:	REVISION:
CHECKED:	EB	A2	A
JOB NO:	21203		

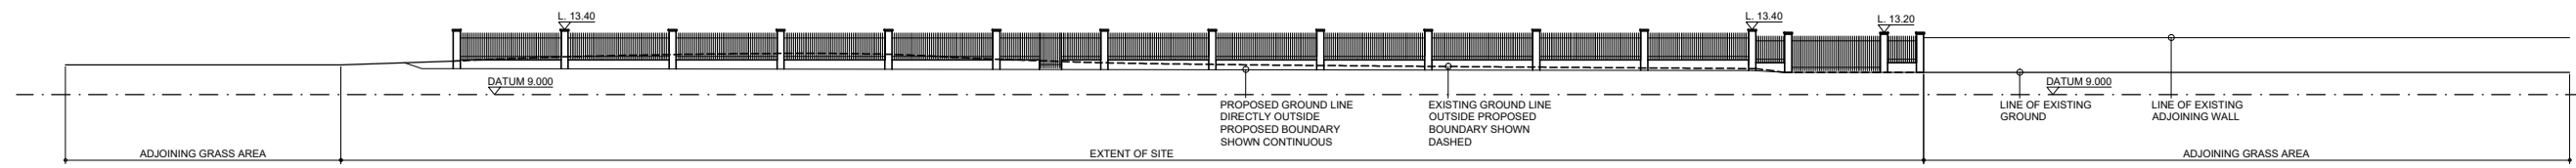


CONTIGUOUS ELEVATION 01
SCALE: 1:500@A1

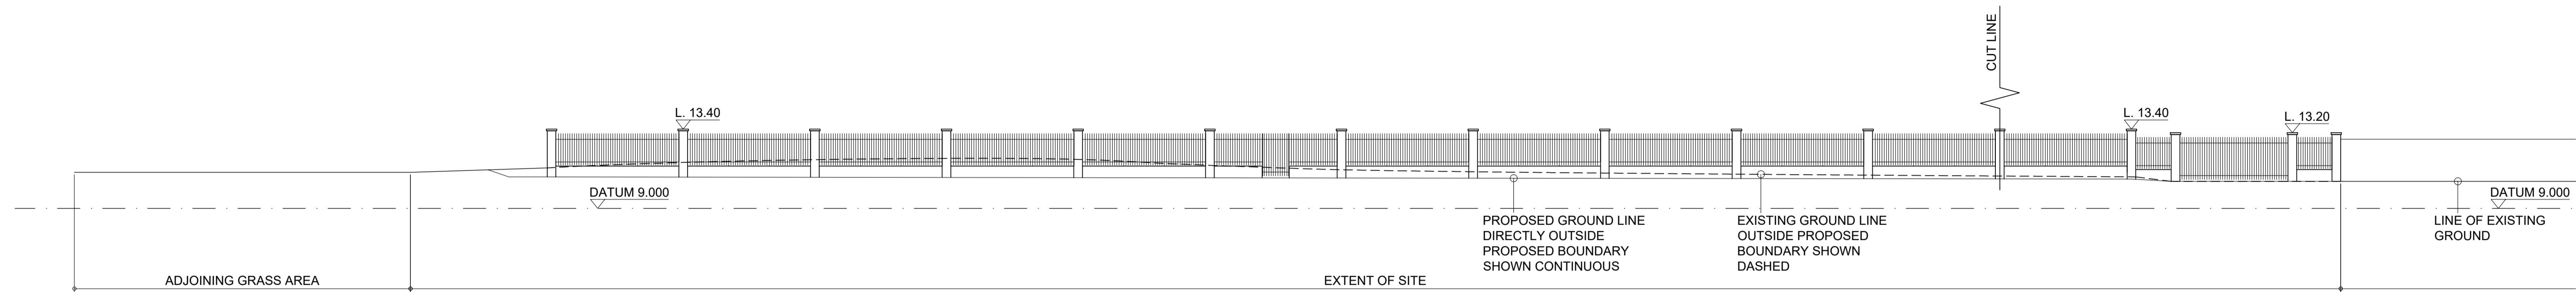


PART CONTIGUOUS ELEVATION 01
SCALE: 1:200@A1

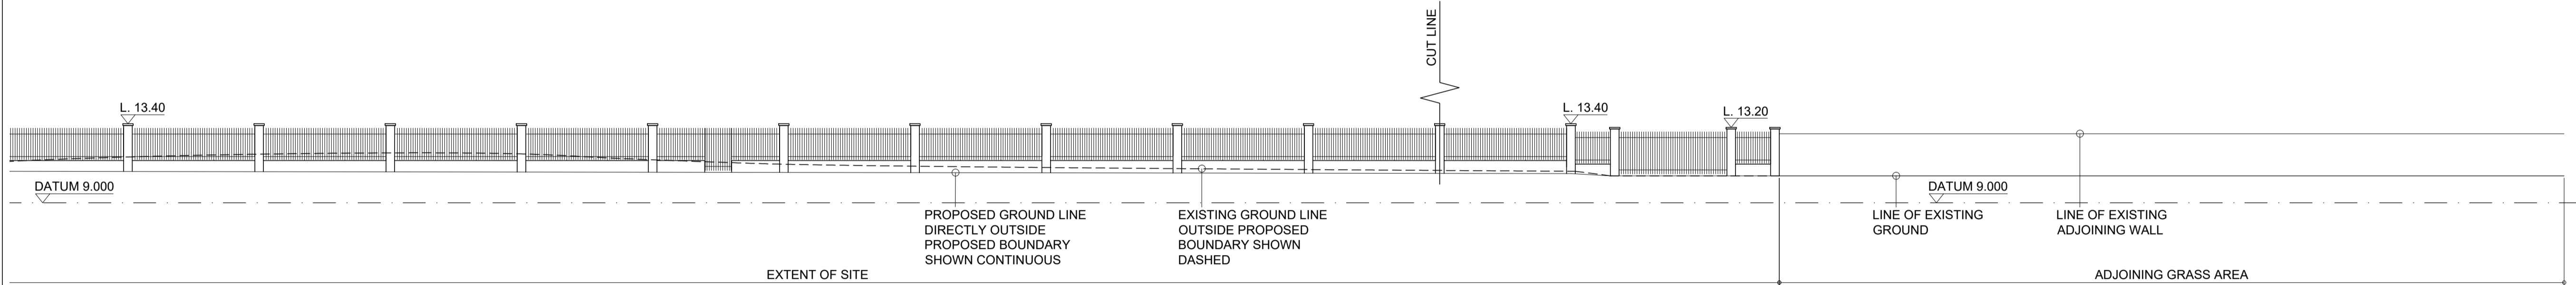


CONTIGUOUS ELEVATION 01 CONTINUED
SCALE: 1:200@A1

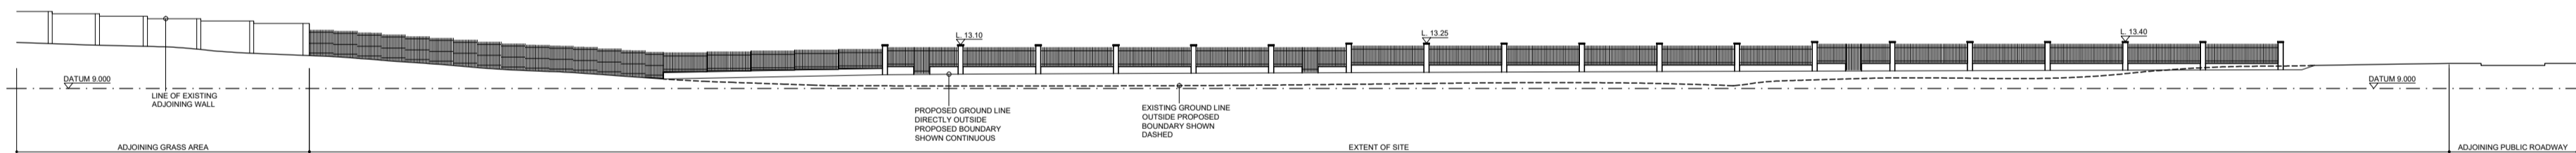

CONTIGUOUS ELEVATION 02
SCALE: 1:500@A1

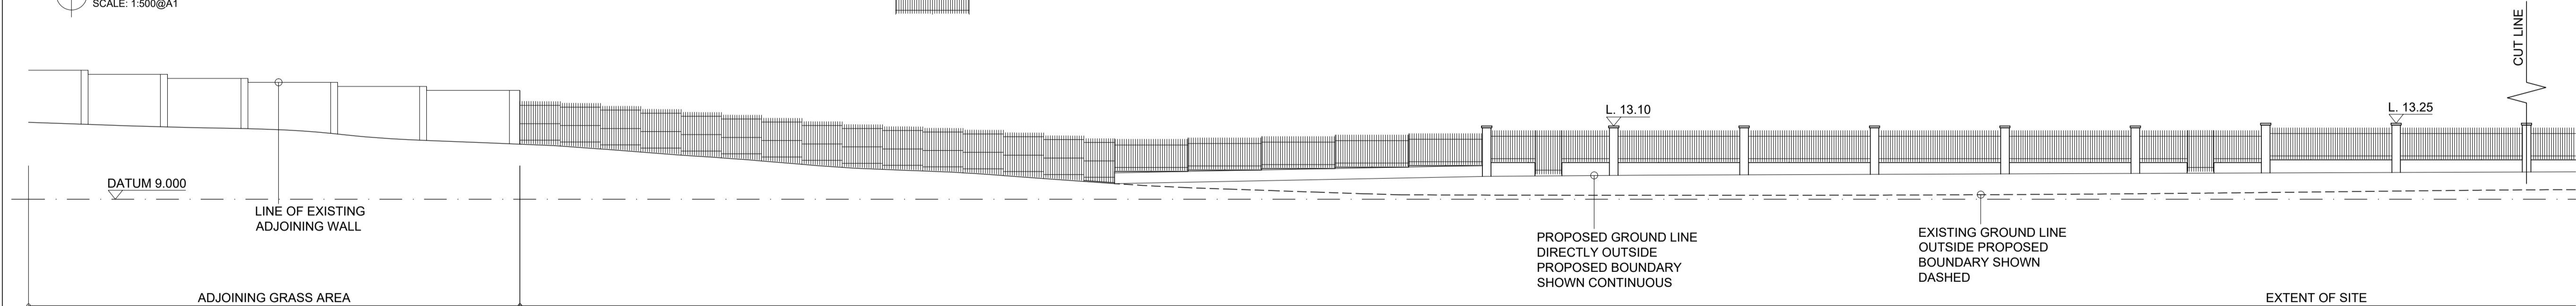

PART CONTIGUOUS ELEVATION 02
SCALE: 1:200@A1

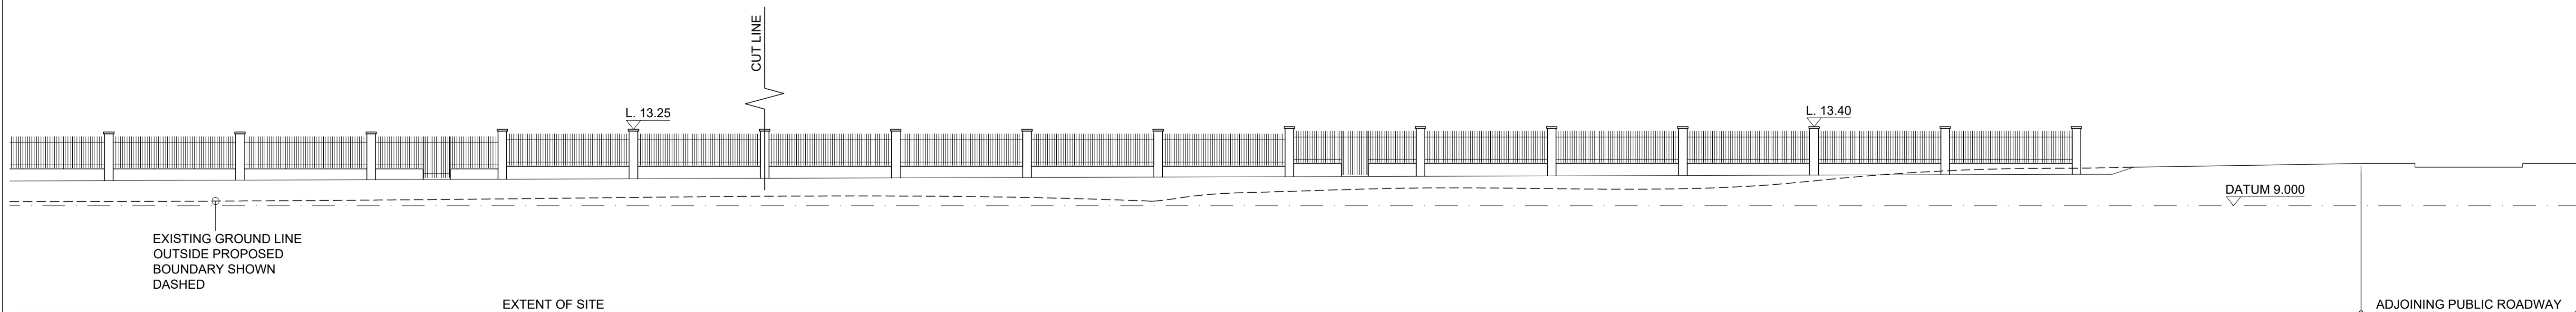

CONTIGUOUS ELEVATION 02 CONTINUED
SCALE: 1:200@A1

COPYRIGHT:
The design and details shown on this drawing are applicable to their project only and may not be reproduced in whole or in part or be used for any other project or purpose without the written permission of Limerick City and County Council with whom copyright resides.

DO NOT SCALE from this drawing. Use figured dimensions.
Contractor to check all dimensions on site prior to commencement of works. Any discrepancies are to be referred to the EMPLOYER.

- NOTES
1. FOR ANY DISCREPANCIES FOUND PLEASE CONSULT WITH THE REGENERATION DIRECTORATE.
 2. LEVELS ARE IN METRES O.D. AND REFER TO MALIN HEAD DATUM.
 3. DIMENSIONS ARE IN MILLIMETERS UNLESS OTHERWISE STATED.
 4. FIGURED DIMENSIONS ONLY TO BE USED IF IN DOUBT, CHECK WITH THE ENGINEER IN ADVANCE OF CONSTRUCTION.
 5. FOR ALL EXISTING UTILITIES, THE CONTRACTOR SHALL CONTACT AND CONSULT WITH THE RELEVANT UTILITY PROVIDER.
 6. EXISTING SERVICES ARE BASED ON RECORD DRAWINGS AND SHOULD NOT BE DEEMED TO BE INCLUSIVE OF ALL.
 7. EXISTING SERVICES SHOULD BE LOCATED ON SITE BY THE CONTRACTOR PRIOR TO COMMENCEMENT OF EXCAVATION.

REVISIONS

DATE	REV.	BY	CHECKED	DESCRIPTION
FEB 24	A	BOC	EB	PLANNING SUBMISSION



Limerick City and County Council
Regeneration
Roxboro
Limerick

PROJECT:
Thomond RFC Extension

STAGE:
Planning

DRAWING TITLE:
Part 8 Planning Drawings
Contiguous Elevations

DATE:	FEBRUARY 2024	DRAWING NO:	TRFC-PP-006
SCALE:	1:200/500@A1	SHEET SIZE:	REVISION:
DRAWN:	BOC	A1	A
CHECKED:	EB		
JOB NO:	21203		