



Proposed Typical Cross Section (Killinaker Bridge to Drumod)

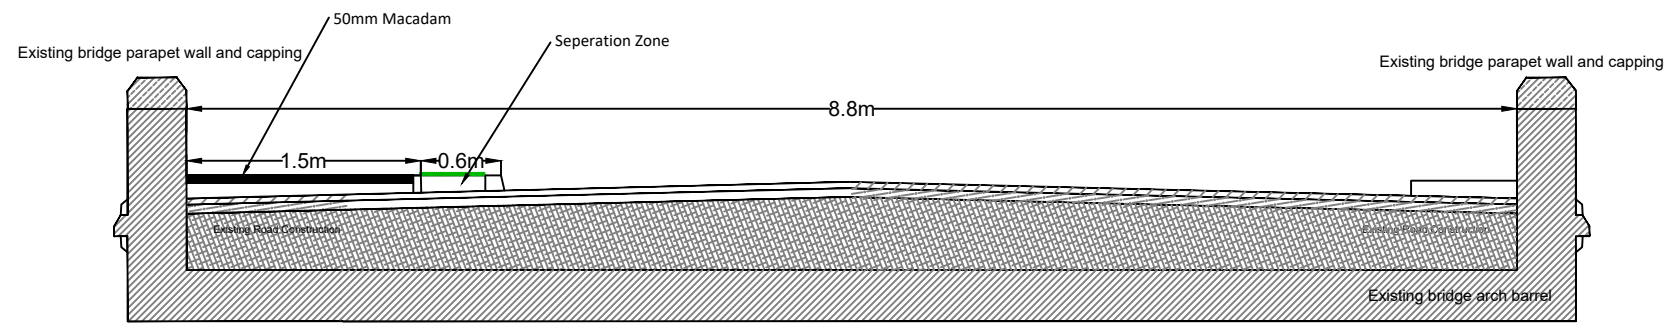

Killinaker Bridge Cross Section

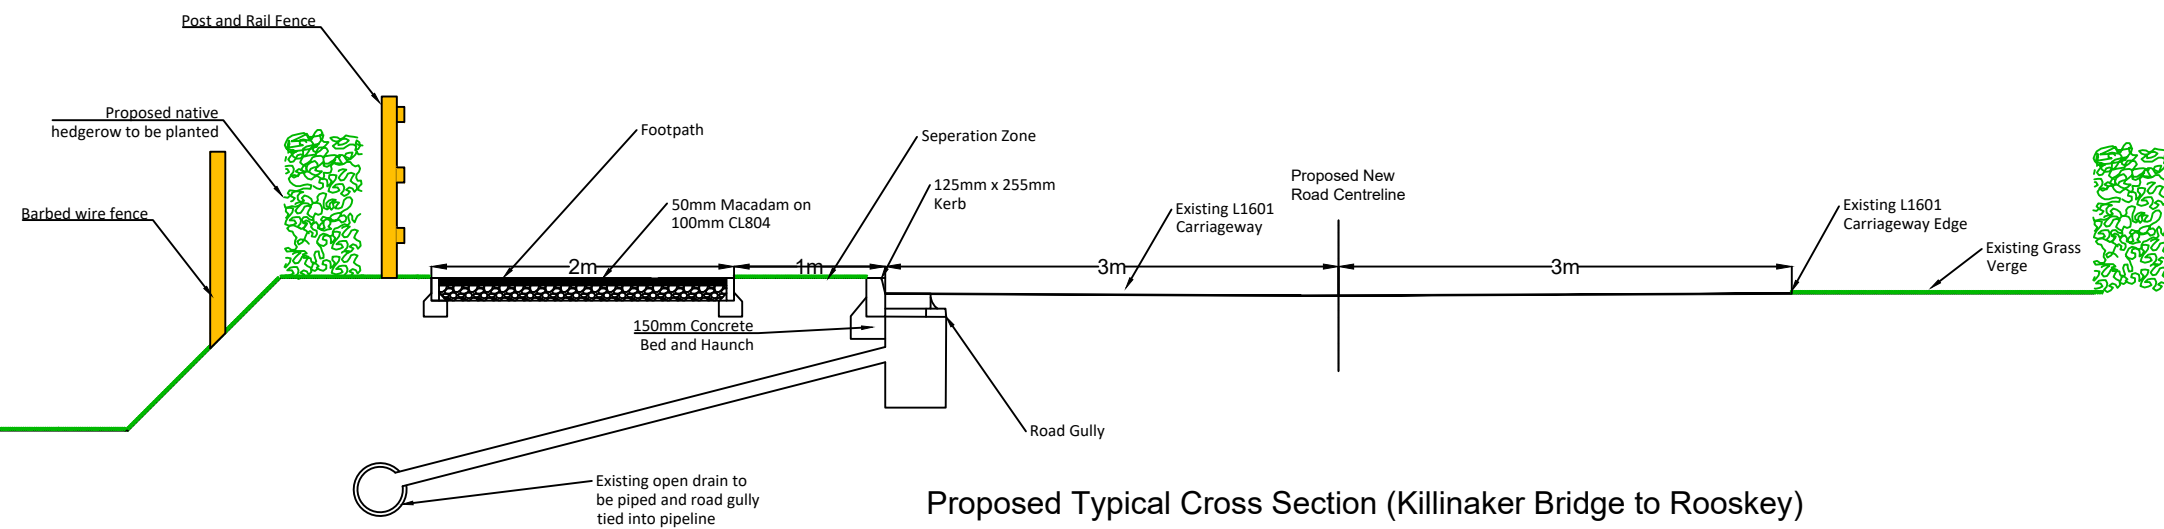

Proposed Typical Cross Section (Killinaker Bridge to Rooskey)



Leitrim County Council

Director of Services
Mr. Justin Fannon
Áras an Chontae
Carrick-on-Shannon
Co. Leitrim
Tel: 071 9620005

REV:	DATE:	AMENDMENT:

<i>Project</i> Drumod to Rooskey Footpath				
<i>Component</i> Section			<i>Title</i> Typical Cross Sections	
<i>Scales</i> 1:50 @A3	<i>Date</i> 09/05/2024	<i>O.S. Sheet Ref.:</i> NA	<i>Drawing No.:</i> DR-005	<i>Revision:</i> 0
<i>Design</i> RF	<i>Drawn</i> RF	<i>Checked</i> PMS		