


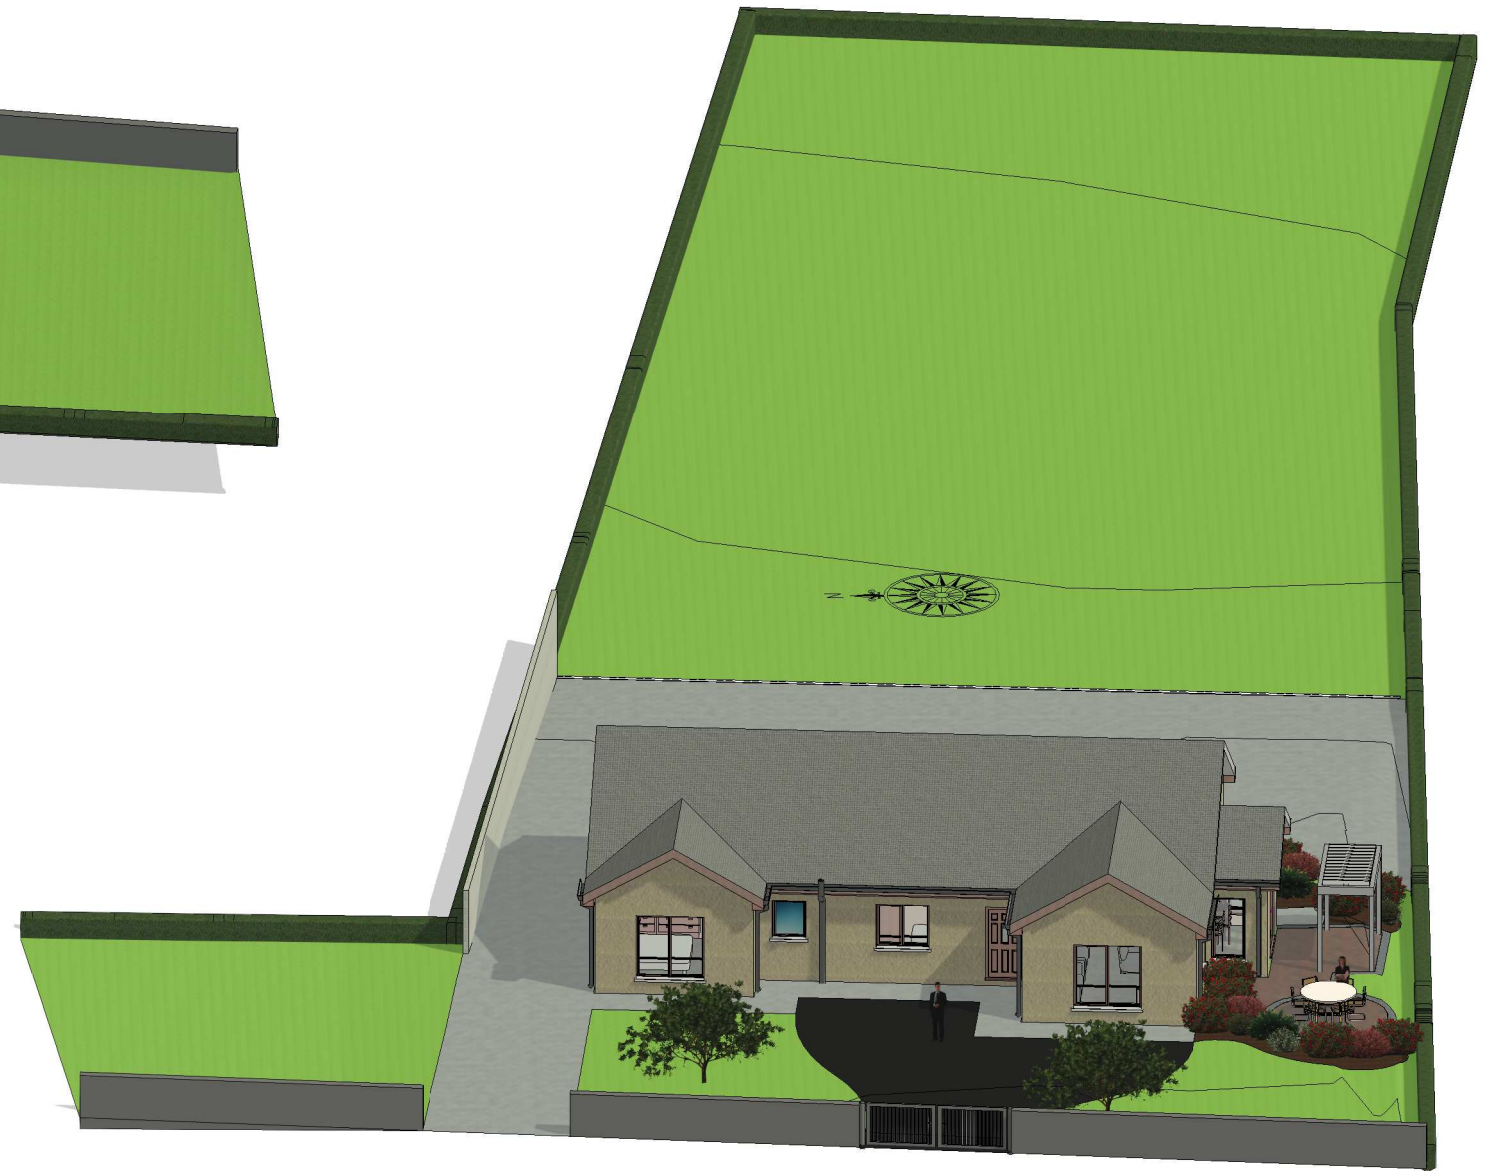

3D VIEW FROM THE EAST

2



3D VIEW FROM THE WEST

1



HOUSING DESIGN OFFICE,
CIVIC OFFICES,
CLONMEL,
CO. TIPPERARY.

DIRECTOR OF SERVICES:
SINEAD CARR
TEL: 0761065000
EMAIL: housing@tipperarycoco.ie
WEB: www.tipperarycoco.ie

PROJECT:
COOLCROO, THURLES,
TIPPERARY

DRAWINGS
PROPOSED 3D VIEWS

SCALE:	FILE PATH: U:\My Documents\boards\drawing\Coolcroo, Thurles\boards\01-CCT-P8-11\basemap.dwg
DRAWN BY: J.C	CHECKED: L.R
DATE:	FIRST ISSUE: 04/03/23

DRAWING NUMBER:
01-CCT-P8-11

STATUS:
Part 8