
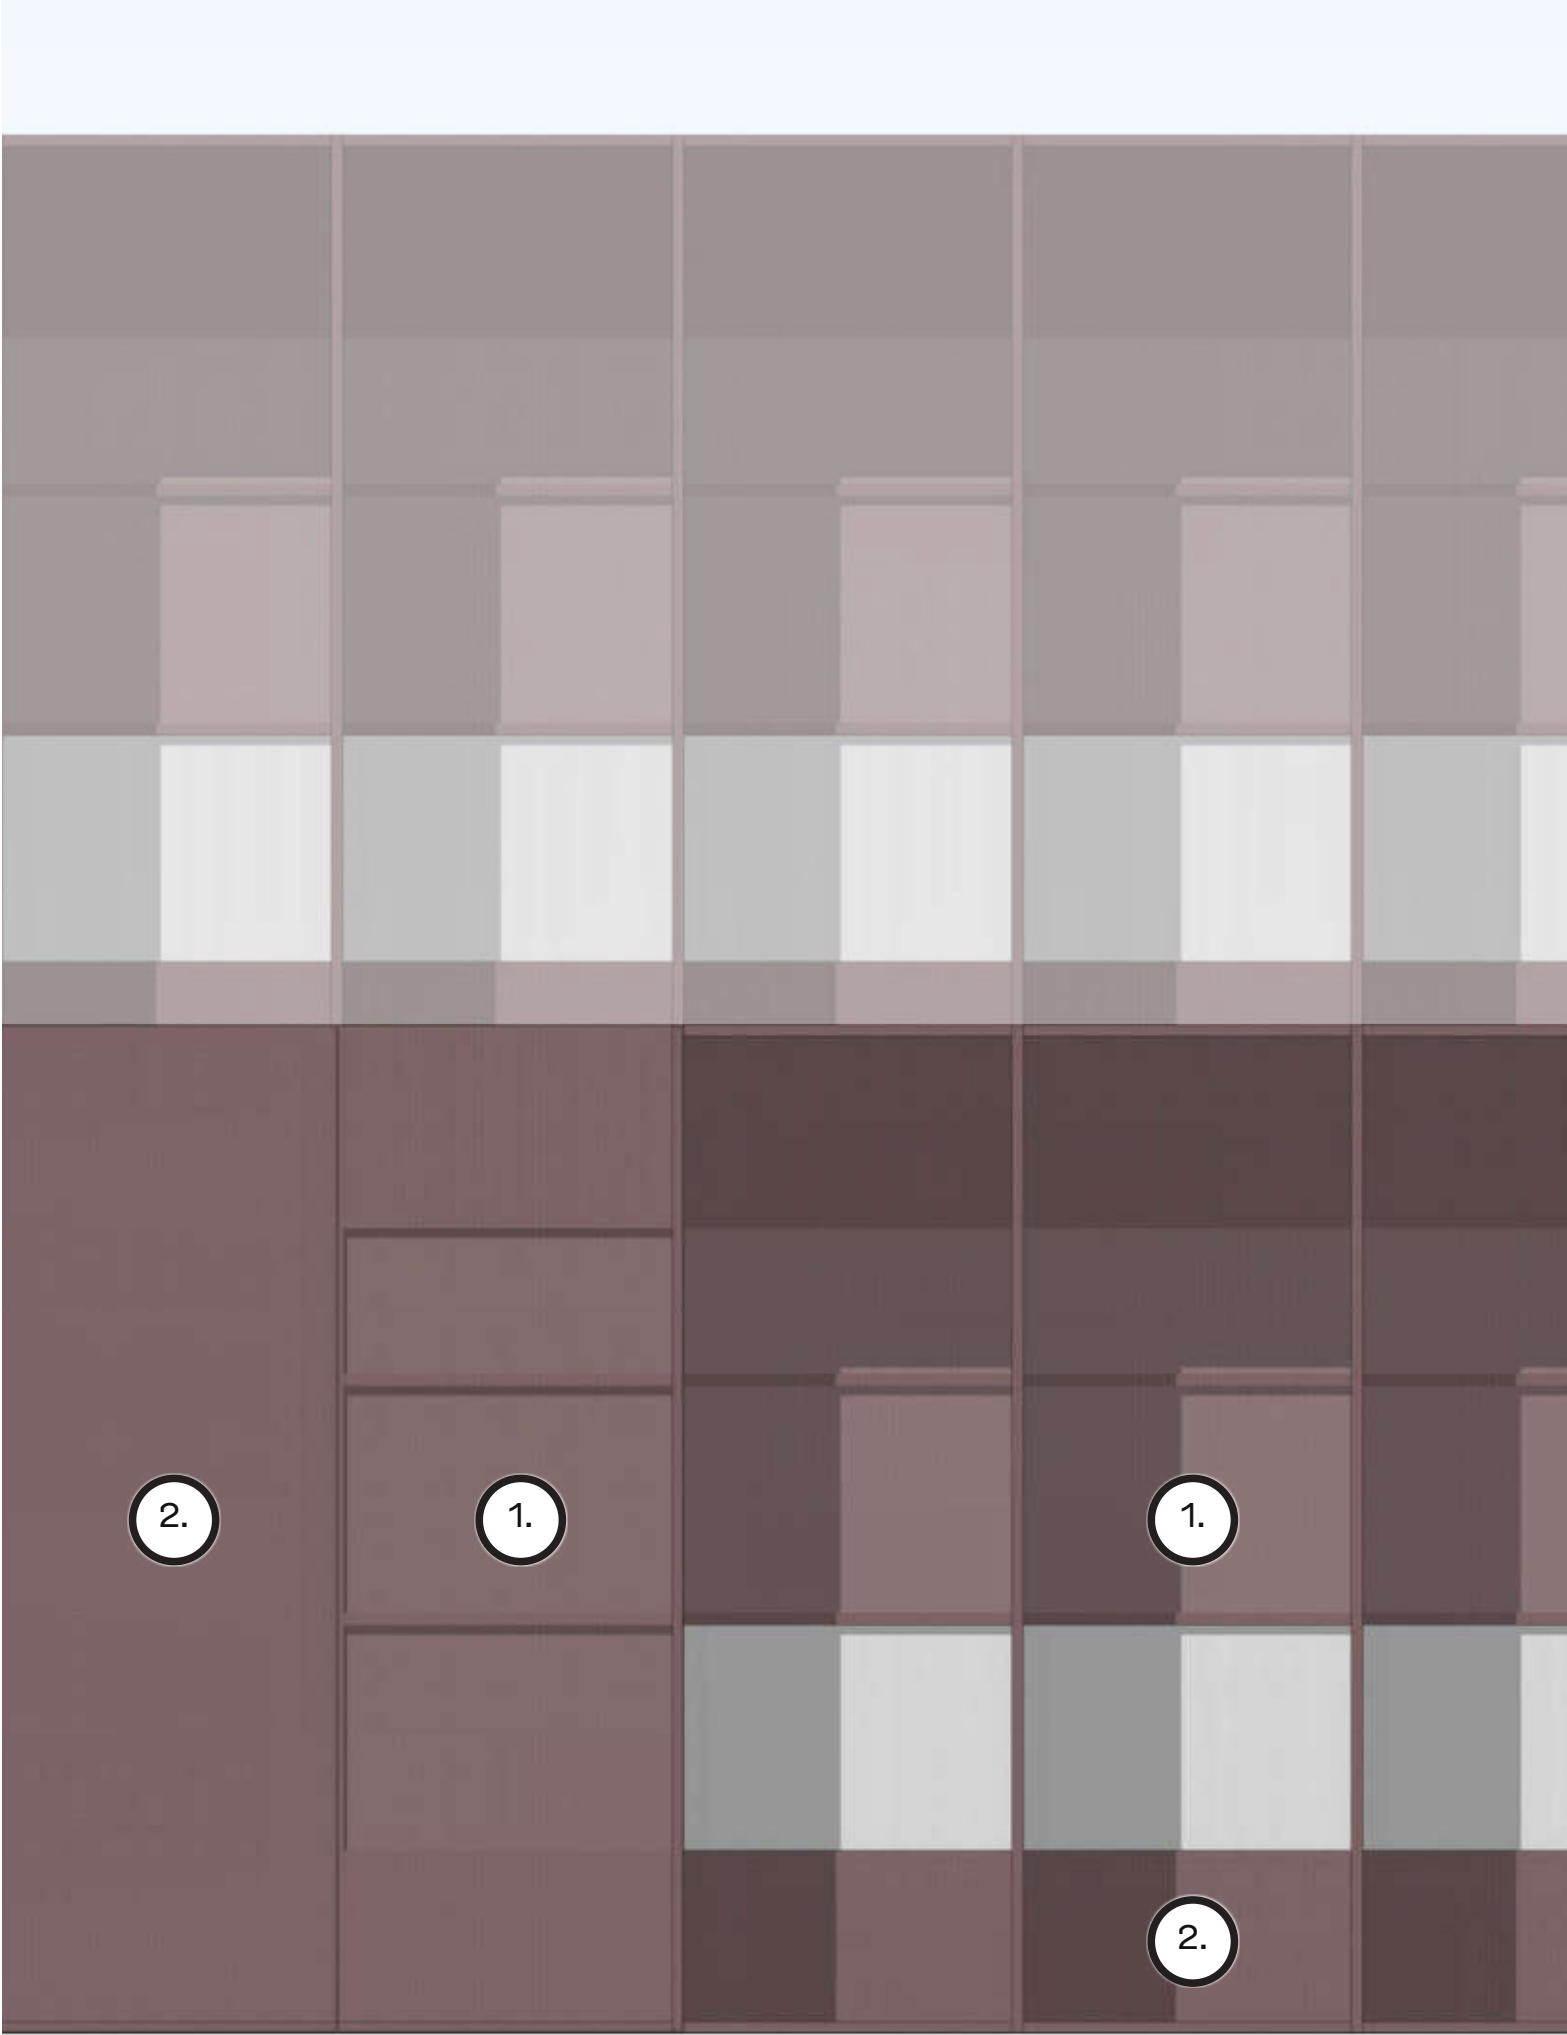


FACADE BAY MATERIAL STUDY



- 1. DOUBLE GLAZED CURTAIN WALLING SYSTEM WITH POWDER COATED ALUMINIUM COLOURED FINS AND PERFORATED POWDER COATED MESH IN SELECTED COLOUR
- 2. COMPOSITE WALL PANEL WITH PERFORATED MESH RAINSCREEN CLADDING IN SELECTED POWDER COATED ALUMINIUM COLOUR
- 3. DOUBLE GLAZED CURTAIN WALLING SYSTEM WITH SELECTED POWDER COATED ALUMINIUM COLOURED FINS AND PERFORATED POWDER COATED MESH IN SELECTED COLOUR
- 4. PERFORATED MESH RAINSCREEN CLADDING IN SELECTED POWDER COATED ALUMINIUM COLOUR
- 5. STRUCTURALLY GLAZED CURTAIN WALLING SYSTEM
- 6. SELECTED NATURAL STONE CLADDING
- 7. DOUBLE GLAZED DOOR WITH POWDER COATED ALUMINIUM FRAME TO SELECTED COLOUR
- 8. POWDER COATED ALUMINIUM RAILINGS TO SELECTED COLOUR
- 9. GLASS REVOLVING DOOR WITH POWDER COATED ALUMINIUM FRAME IN SELECTED COLOUR
- 10.A DOUBLE GLAZED GLASS DOOR WITH POWDER COATED ALUMINIUM FRAME TO SELECTED FINISH
- 11. DOUBLE GLAZED CURTAIN WALLING SYSTEM WITH SELECTED POWDER COATED ALUMINIUM FINS IN SELECTED COLOUR
- 12. EXTERNAL RENDER SYSTEM IN SELECTED COLOUR
- 13. EXPOSED EXTERNAL SOFFIT IN SELECTED POWDER COATED ALUMINIUM FINISH
- 14.PERFORATED MESH GATE IN POWDER COATED ALUMINIUM TO SELECTED COLOUR
- 15. 2.1 x 2.1m BACKLIT SIGNAGE PANEL IN SELECTED FINISH TO INCLUDE MONAGHAN COUNTY COUNCIL LOGO

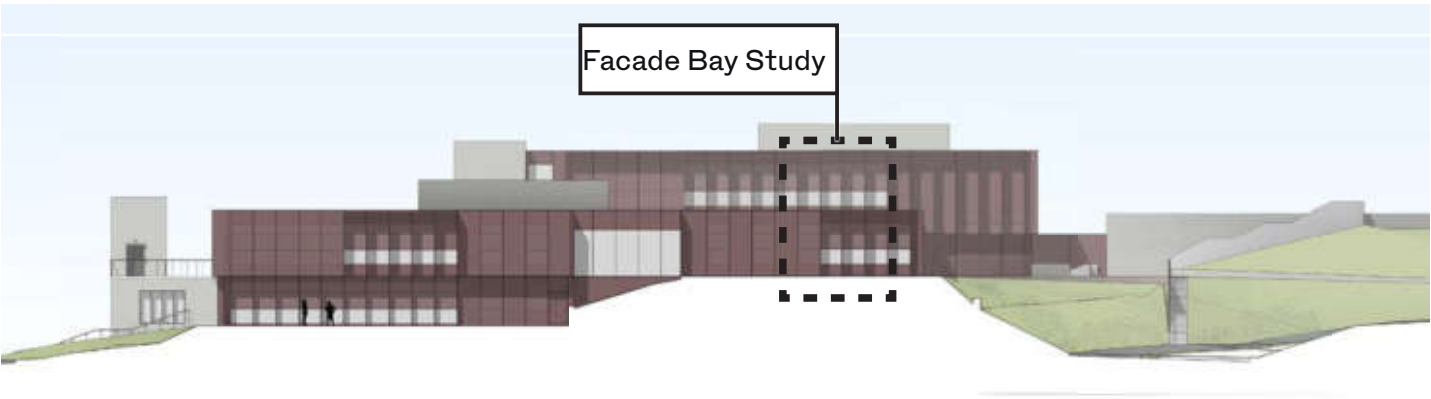

Facade Bay Study - South West Elevation

FACADE BAY MATERIAL STUDY

- 1. DOUBLE GLAZED CURTAIN WALLING SYSTEM WITH POWDER COATED ALUMINIUM COLOURED FINS AND PERFORATED POWDER COATED MESH IN SELECTED COLOUR
- 2. COMPOSITE WALL PANEL WITH PERFORATED MESH RAINSCREEN CLADDING IN SELECTED POWDER COATED ALUMINIUM COLOUR
- 3. DOUBLE GLAZED CURTAIN WALLING SYSTEM WITH SELECTED POWDER COATED ALUMINIUM COLOURED FINS AND PERFORATED POWDER COATED MESH IN SELECTED COLOUR
- 4. PERFORATED MESH RAINSCREEN CLADDING IN SELECTED POWDER COATED ALUMINIUM COLOUR
- 5. STRUCTURALLY GLAZED CURTAIN WALLING SYSTEM
- 6. SELECTED NATURAL STONE CLADDING
- 7. DOUBLE GLAZED DOOR WITH POWDER COATED ALUMINIUM FRAME TO SELECTED COLOUR
- 8. POWDER COATED ALUMINIUM RAILINGS TO SELECTED COLOUR
- 9. GLASS REVOLVING DOOR WITH POWDER COATED ALUMINIUM FRAME IN SELECTED COLOUR
- 10.A DOUBLE GLAZED GLASS DOOR WITH POWDER COATED ALUMINIUM FRAME TO SELECTED FINISH
- 11. DOUBLE GLAZED CURTAIN WALLING SYSTEM WITH SELECTED POWDER COATED ALUMINIUM FINS IN SELECTED COLOUR
- 12. EXTERNAL RENDER SYSTEM IN SELECTED COLOUR
- 13. EXPOSED EXTERNAL SOFFIT IN SELECTED POWDER COATED ALUMINIUM FINISH
- 14.PERFORATED MESH GATE IN POWDER COATED ALUMINIUM TO SELECTED COLOUR
- 15. 2.1 x 2.1m BACKLIT SIGNAGE PANEL IN SELECTED FINISH TO INCLUDE MONAGHAN COUNTY COUNCIL LOGO

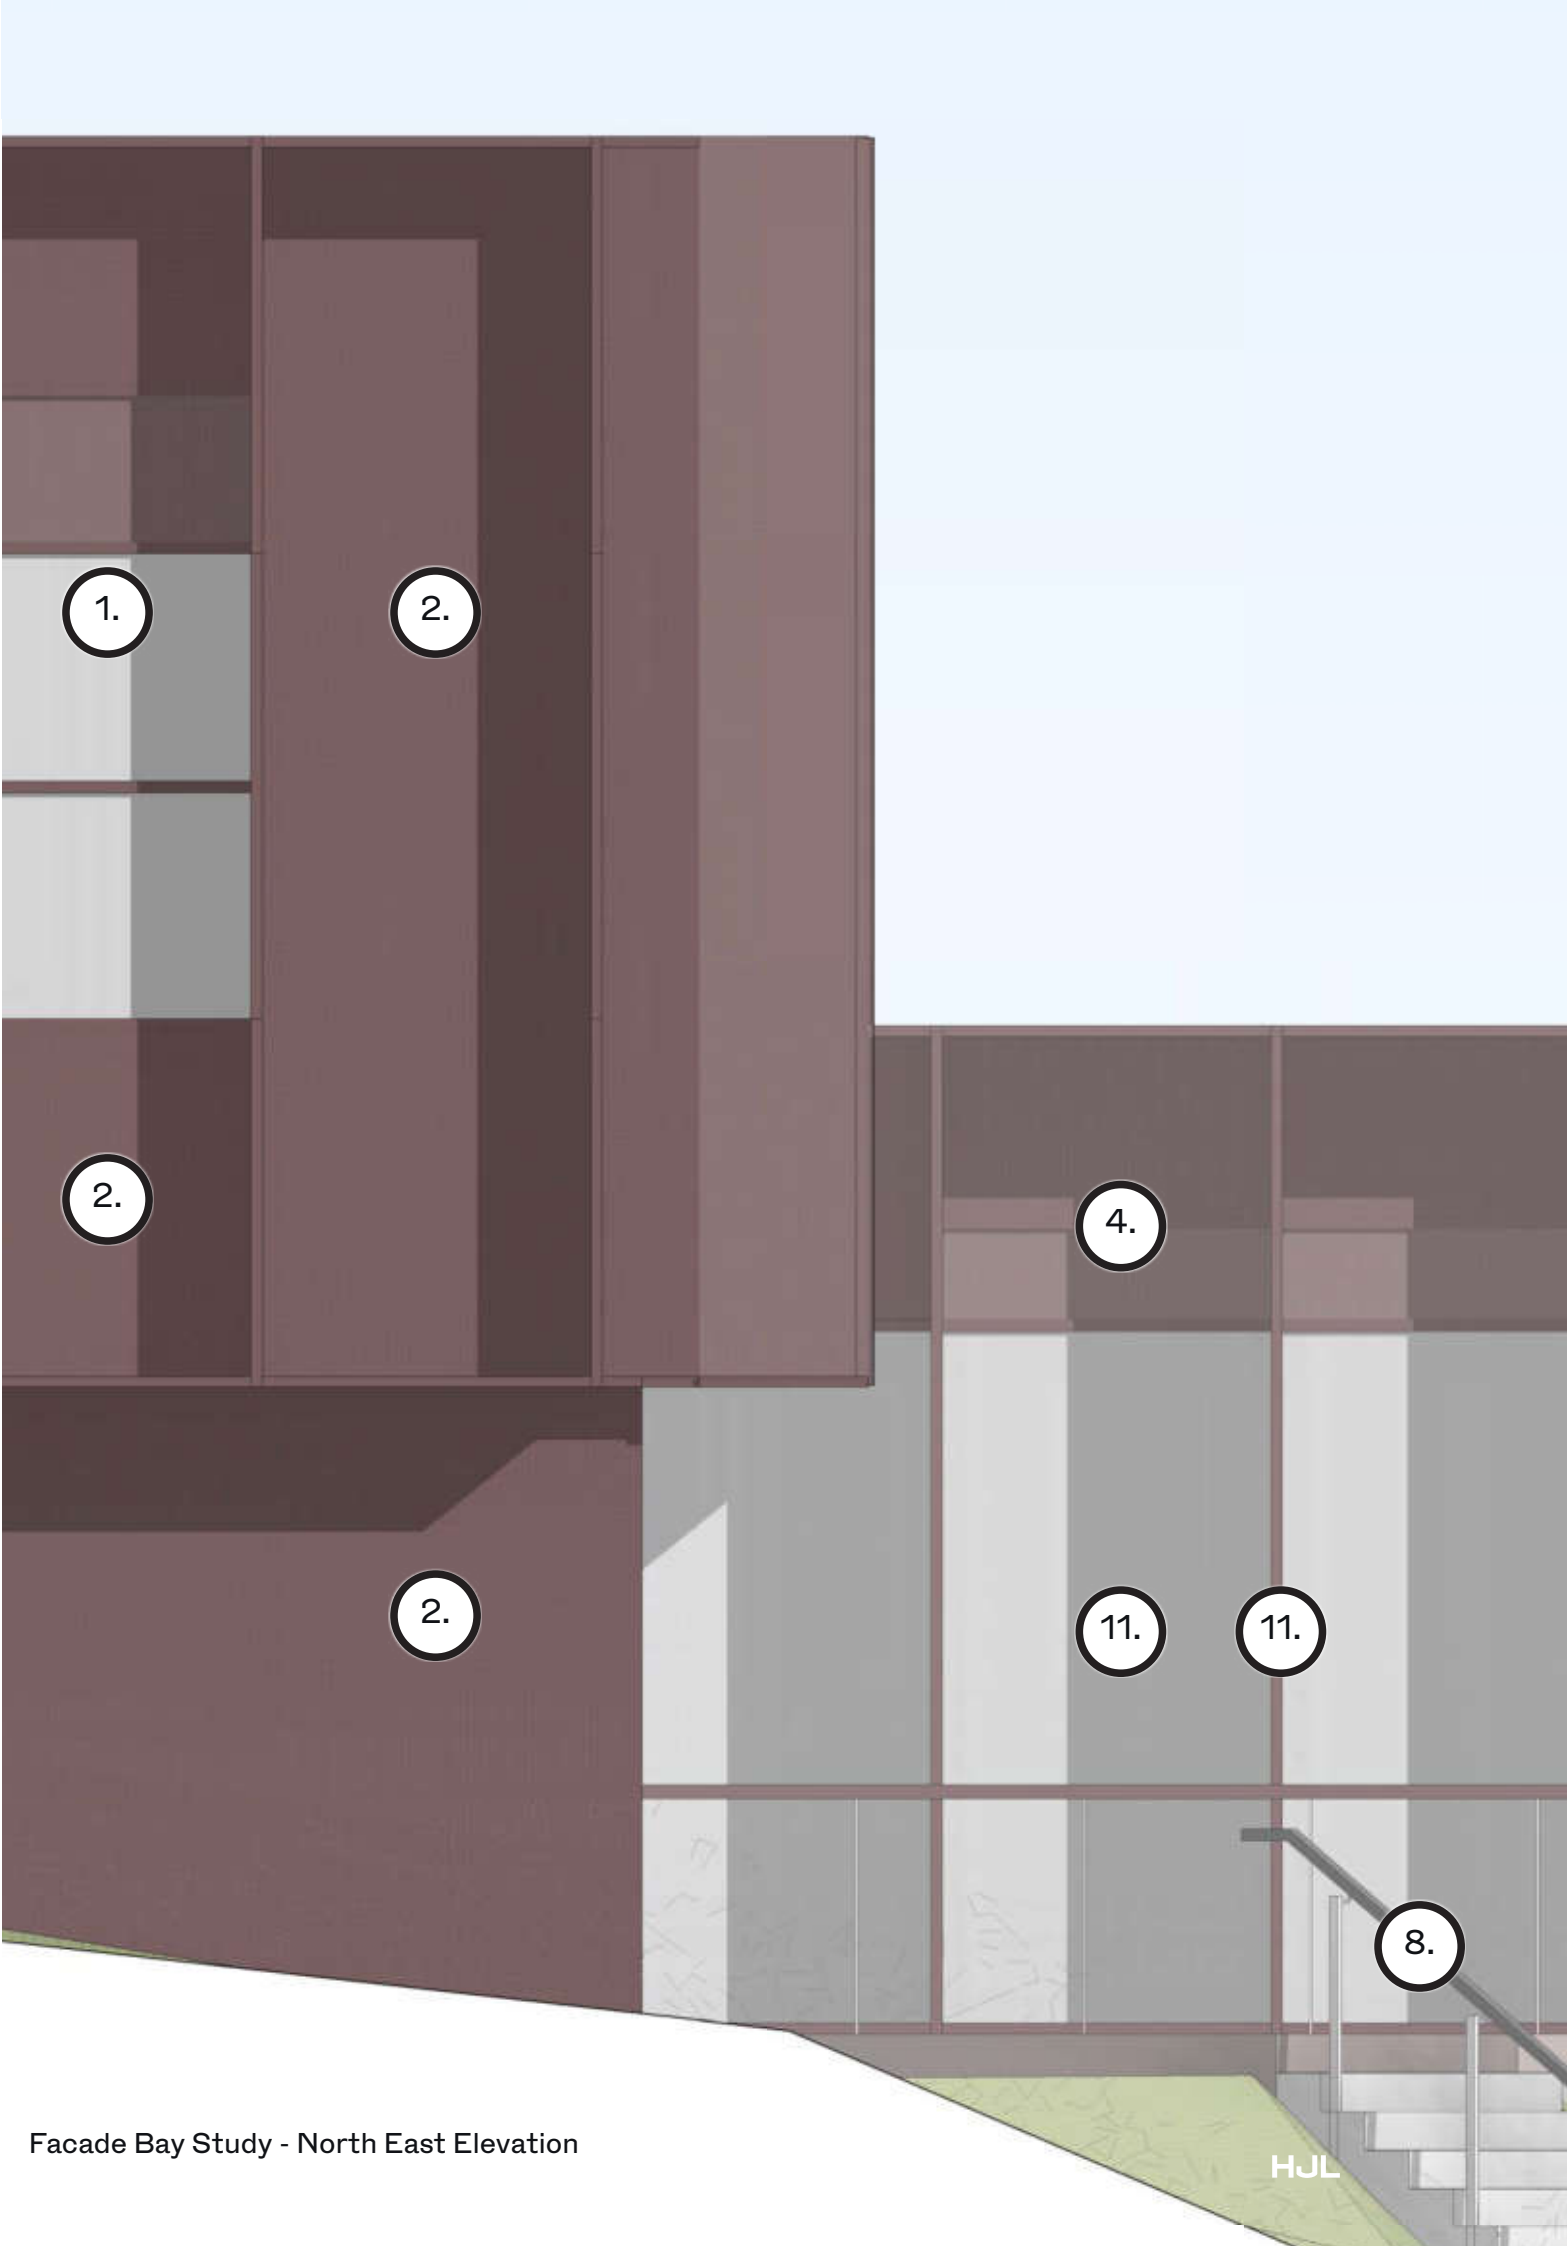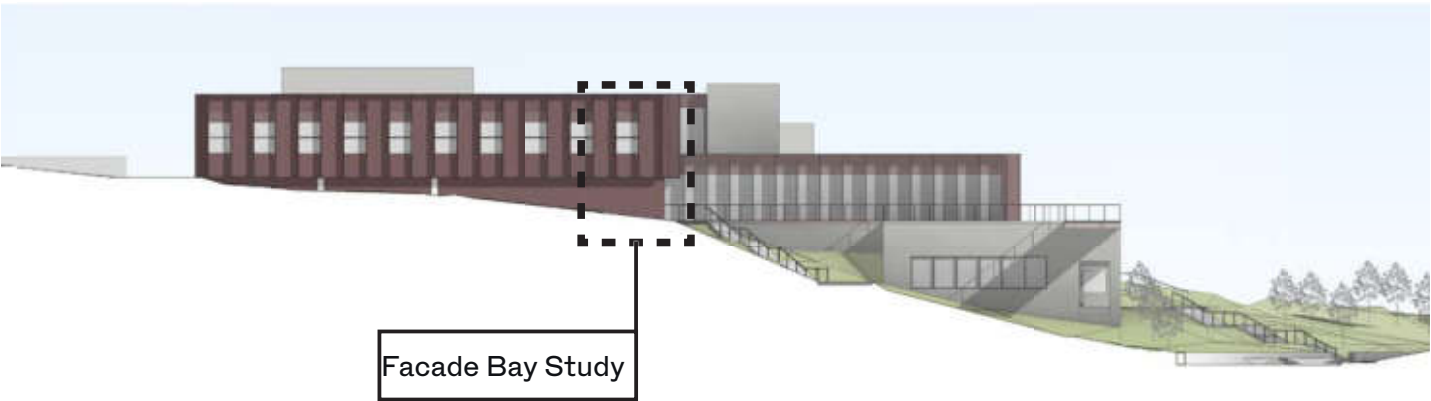

Facade Bay Study - North East Elevation