


1 SITE CONTIGUOUS ELEVATION - SOUTH B
 1:100

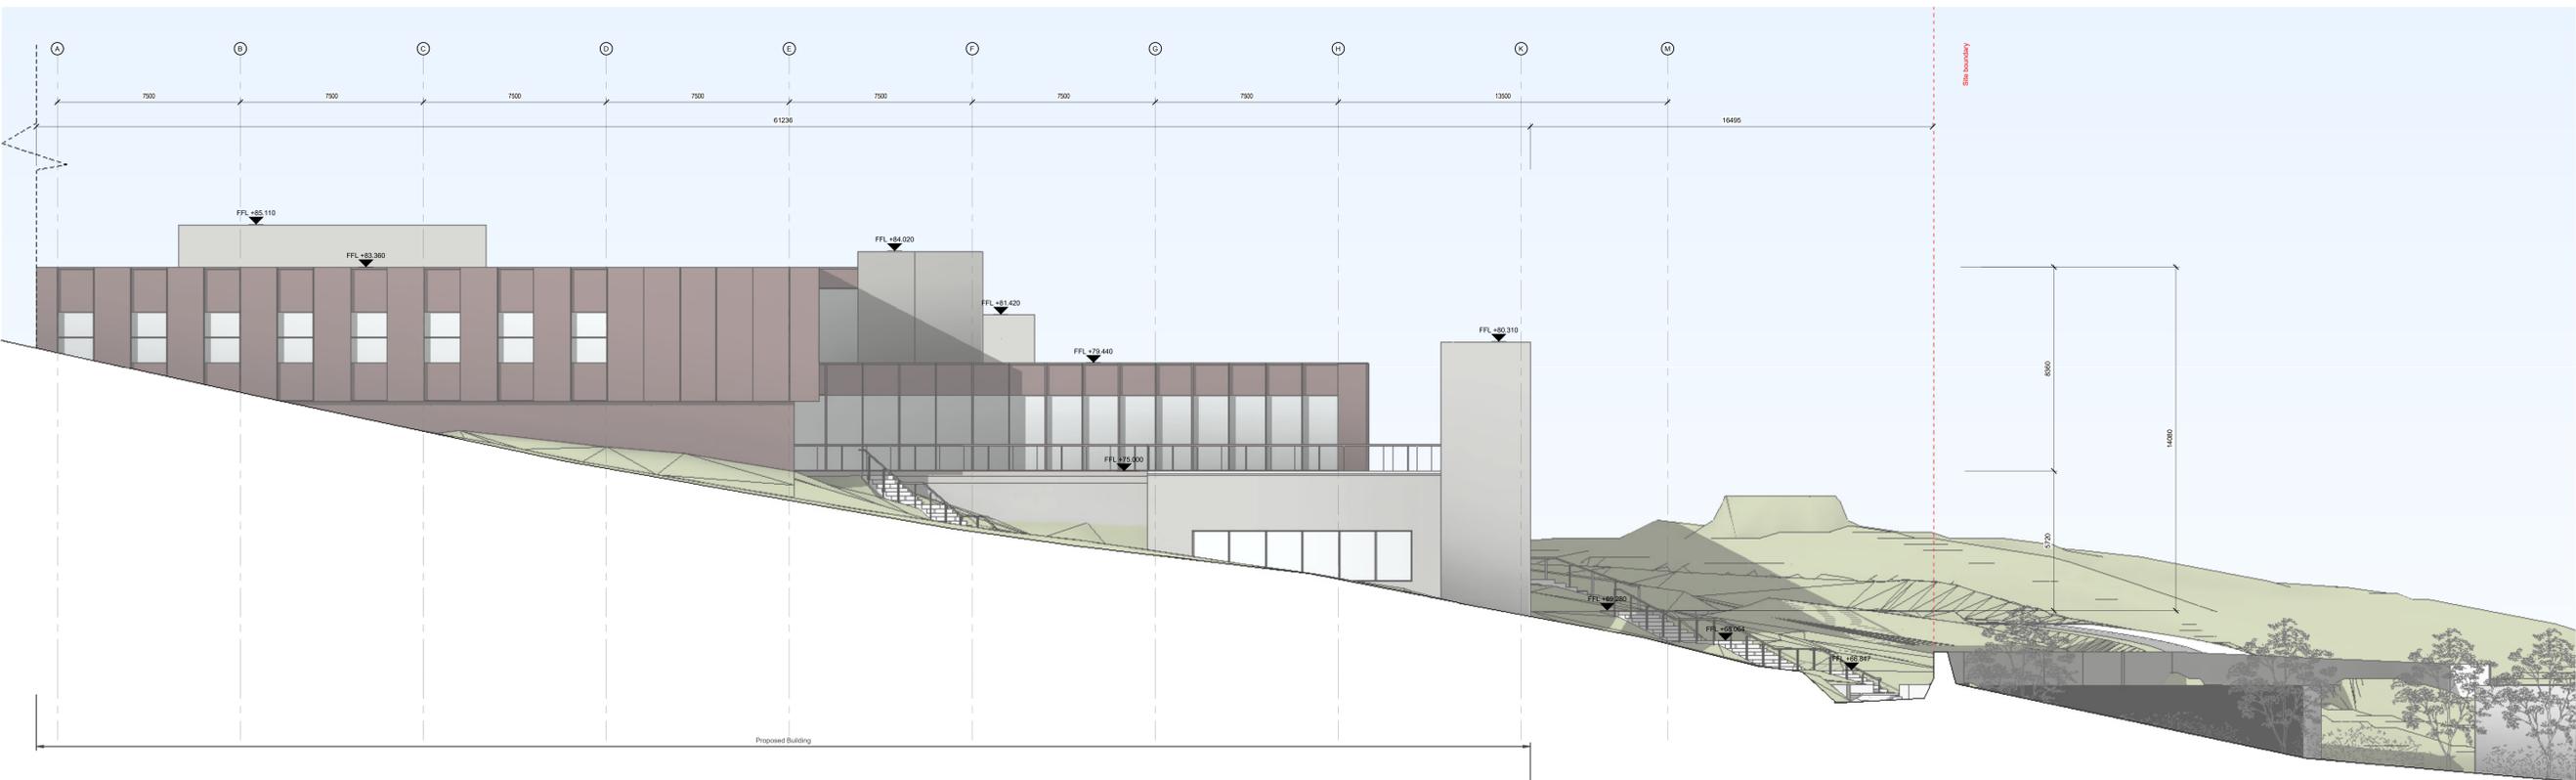

2 SITE CONTIGUOUS ELEVATION - WEST B
 1:100

Note: Survey by Apex Surveys, July 2022
 Datum: Mean High (OSMG15)
 OS Licence: 2023/031_NIAA_156 Monaghan County Council

KEY:
 Site boundary subject to planning application

- LEGEND**
- DOUBLE GLAZED CURTAIN WALLING SYSTEM WITH POWDER COATED ALUMINIUM COLOURED FINIS AND PERFORATED POWDER COATED MESH IN SELECTED COLOUR
 - COMPOSITE WALL PANEL WITH PERFORATED MESH RAINSCREEN CLADDING IN SELECTED POWDER COATED ALUMINIUM COLOUR
 - DOUBLE GLAZED CURTAIN WALLING SYSTEM WITH SELECTED POWDER COATED ALUMINIUM COLOURED FINIS AND PERFORATED POWDER COATED MESH IN SELECTED COLOUR
 - PERFORATED MESH RAINSCREEN CLADDING IN SELECTED POWDER COATED ALUMINIUM COLOUR
 - STRUCTURALLY GLAZED CURTAIN WALLING SYSTEM
 - SELECTED NATURAL STONE CLADDING
 - DOUBLE GLAZED DOOR WITH POWDER COATED ALUMINIUM FRAME TO SELECTED COLOUR
 - POWDER COATED ALUMINIUM RAILINGS TO SELECTED COLOUR
 - GLASS REVOLVING DOOR WITH POWDER COATED ALUMINIUM FRAME IN SELECTED COLOUR
 - A DOUBLE GLAZED GLASS DOOR WITH POWDER COATED ALUMINIUM FRAME TO SELECTED FINISH
 - DOUBLE GLAZED CURTAIN WALLING SYSTEM WITH SELECTED POWDER COATED ALUMINIUM FINIS IN SELECTED COLOUR
 - EXTERNAL RENDER SYSTEM IN SELECTED COLOUR
 - EXPOSED EXTERNAL SOFFIT IN SELECTED POWDER COATED ALUMINIUM FINISH
 - PERFORATED MESH GATE IN POWDER COATED ALUMINIUM TO SELECTED COLOUR
 - 2.1 x 2.1m BACKLIT GONAGE PANEL IN SELECTED FINISH TO INCLUDE MONAGHAN COUNTY COUNCIL LOGO

REV	DATE	DESCRIPTION	CHK	DRN

INFORMATION

CLIENT
MONAGHAN COUNTY COUNCIL

PROJECT
Civic Offices

DRAWING
PROPOSED CONTIGUOUS ELEVATIONS

PROJECT NUMBER	DATE	
651028	08/06/23	
SCALE @ A0:	DRAWN/CHECKED:	
As indicated	Author/Checker	
STATUS CODE	DRAWING NUMBER	REVISION
P1	MCCO-XX-ZZ-DR-HJL-AR-2001B	