

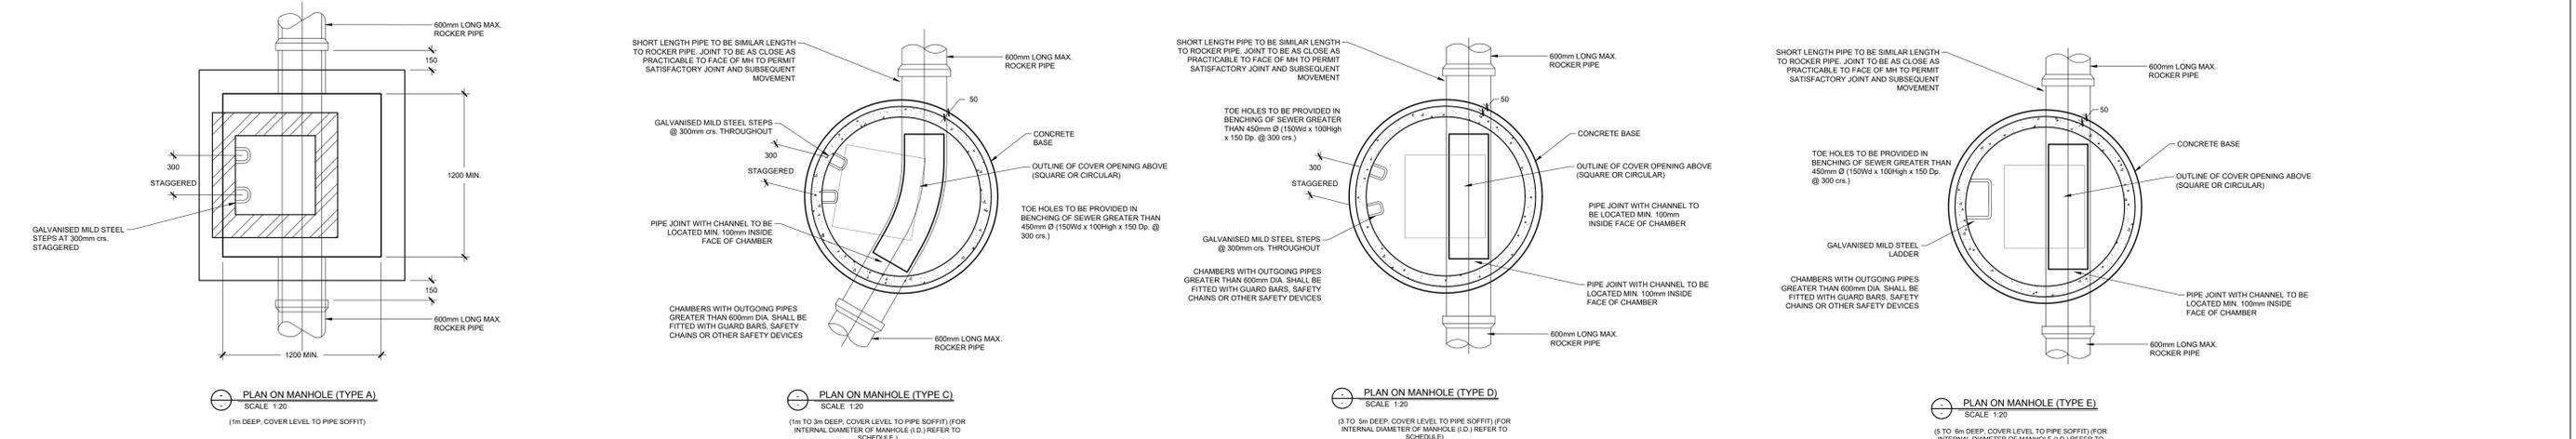


REVISION SCHEDULE				
REV. NO.	REV. DESCRIPTION	REV. DATE	DRAWN	CHECKED
PL1	ISSUED FOR PRE-PLANNING DISCUSSION	16/08/2023	JPC	JFC
PL2	ISSUED FOR PRE-PLANNING DISCUSSION	31/08/2023	JPC	JFC
PL3	ISSUED FOR PLANNING	23/11/2023	KJD	JFC

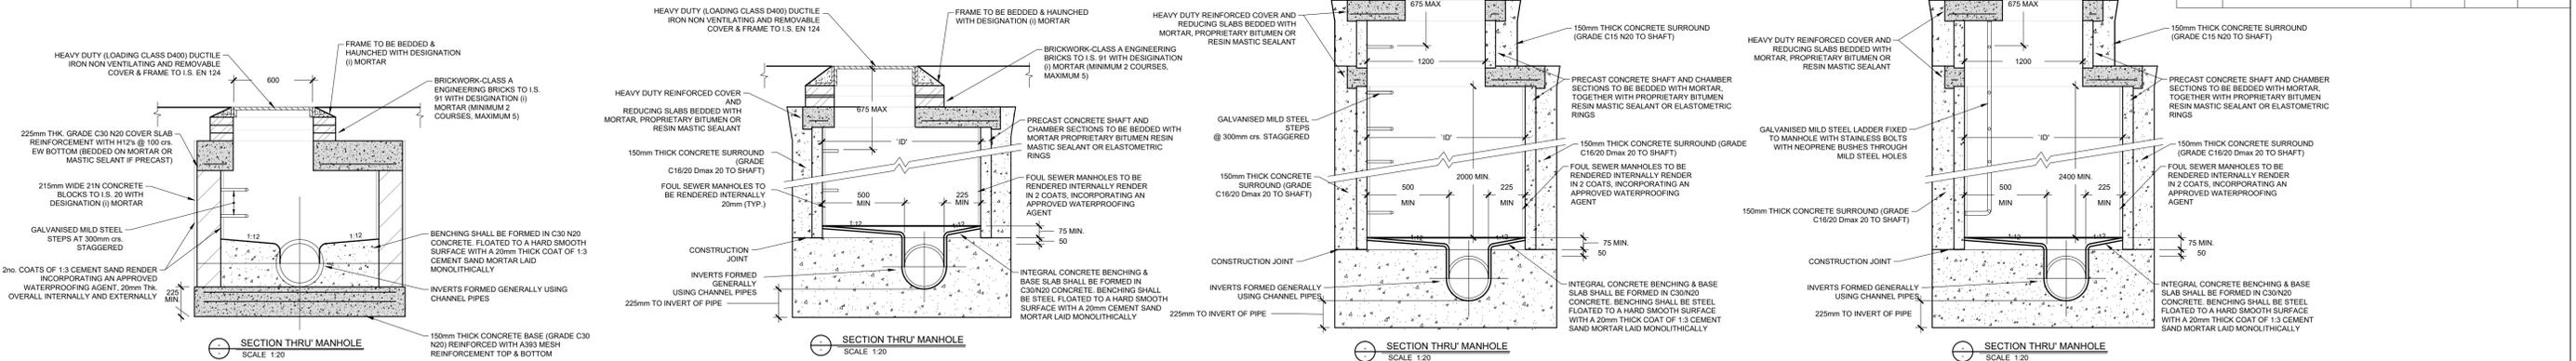

MANHOLE - INTERNAL DIMENSIONS				
PIPE Ø (mm)	MANHOLE TYPE			
	A	C	D	E
UP TO 225	1200 x 1200	12000		
300	1200 x 1200	12000	12000	15000
375	1200 x 1200	13500	13500	15500
450	1200 x 1200	13500	13500	15500
525	1200 x 1200	15000	15000	15000
600		15000	15000	15000
675		15000	15000	15000
750		15000	15000	15000
900		15000	15000	15000

- NOTES**
- ALL DIMENSIONS ARE IN MILLIMETRES (mm) UNLESS NOTED OTHERWISE.
  - RODDING EYE CHAMBER SHALL BE COVERED WITH APPROVED HEAVY DUTY METAL COVERS TO IS 261 AND BS 5834. COVER AND FRAME SHALL BE SUITABLE FOR ROAD AND TRAFFIC CONDITIONS AND IS SUBJECT TO THE APPROVAL OF IRISH WATER.
  - ALL CHAMBERS TO BE CHECKED FOR UPLIFT BY THE DEVELOPER BASED ON GROUND CONDITIONS WITHIN THE SITE. SHOULD ANTI FLOATION MEASURES BE REQUIRED THEY SHALL BE SUBJECT TO APPROVAL FROM IRISH WATER.
  - ALL CONCRETE TO BE IN ACCORDANCE WITH IS EN 206.
  - MANHOLE DETAILS TO BE IN ACCORDANCE WITH IRISH WATER STANDARDS.

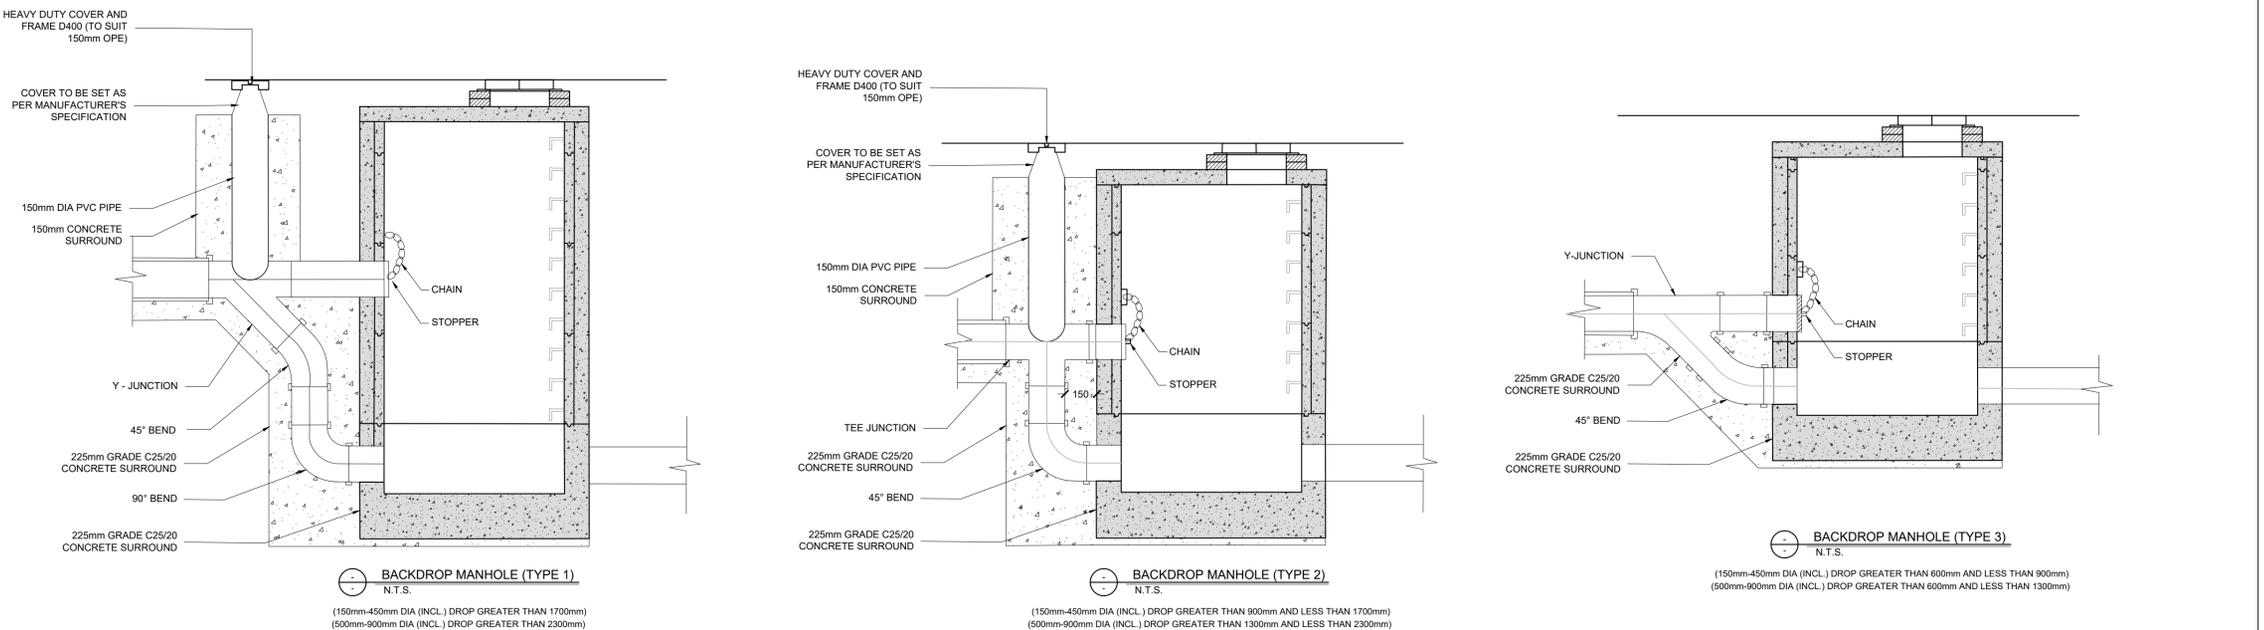

Drawing Stage:  <b>PLANNING</b>	Project Details:	Notes		Drawn by:	Checked by:	Approved by:	Date:		Behan House, 10 Lower Mount St., Dublin 2. D02 HT71 Tel: +353 (0)1 661 1100 e-mail: info@cora.ie Web: www.cora.ie								
	Site Address:	1. ALL ENGINEERS DRAWINGS TO BE READ IN CONJUNCTION WITH RELEVANT DRAWINGS AND SPECIFICATIONS. 5. ALL LEVELS ARE STRUCTURAL UNLESS NOTED OTHERWISE.		JPC	KO'M	JFC	MAR '23										
	Client:	2. ALL SETTING OUT TO ARCHITECTS DRAWINGS.		Project Name:		Scale:	Project Number:										
	Architect:	3. DO NOT SCALE FROM ENGINEERS DRAWINGS.		CIVIC OFFICES		A.S. @ A1	2223										
	M&E Designer:	4. ANY DISCREPANCIES BETWEEN DRAWINGS, SKETCHES, VERBAL INSTRUCTIONS AND SITE CONDITIONS TO BE REFERRED TO THE DESIGN TEAM BEFORE WORK COMMENCES.		STANDARD DRAINAGE DETAILS SHEET 1		Project:	Originator:										
Contractor:				MCC	CORA	ZZ	Level:	ZZ	Type:	DR	Discipline:	C	Drawing No:	0011	Stage:	Revision:	PL3