

© COPYRIGHT OF THIS DRAWING IS RESERVED BY DBFL CONSULTING ENGINEERS. NO PART SHALL BE REPRODUCED OR TRANSMITTED WITHOUT THEIR WRITTEN PERMISSION.

NO CHANGES OF WHATSOEVER NATURE ARE TO BE MADE TO ANY DETAILS SET OUT OR CONTAINED IN ANY DBFL SPECIFICATIONS OR DRAWINGS UNLESS THE EXPRESS CONSENT HAS BEEN OBTAINED IN ADVANCE, IN WRITING, FROM DBFL.

- NOTES:
- GENERAL NOTES:
- ALL WORKS SHALL BE CONSTRUCTED IN ACCORDANCE WITH THE WORKS INFORMATION.
  - ALL DIMENSIONS IN METRES UNLESS SPECIFIED OTHERWISE.
  - ALL CO-ORDINATES ARE TO IRISH TRANSVERSE MERCATOR.
  - ALL LEVELS ARE TO ORDNANCE DATUM (MALIN HEAD).
  - ALL TEMPORARY TRAFFIC & OPERATIONS MANAGEMENT SHALL COMPLY FULLY WITH THE WORKS INFORMATION.


- DRAWING SPECIFIC NOTES
- REFER TO DRAWINGS SERIES DR-C-323n FOR CROSS SECTIONAL INFORMATION
  - REFER TO DRAWING SERIES DR-C-52m FOR TYPICAL CROSS SECTIONAL CONSTRUCTION DETAILS
  - REFER TO SPECIFICATION APPENDIX 7/1 FOR ROAD PAVEMENT CONSTRUCTION SPECIFICATION

KEY

- EXISTING GROUND PROFILE  
--- PROPOSED GROUND PROFILE STRAIGHT  
--- PROPOSED GROUND PROFILE CURVE

ORDNANCE SURVEY IRELAND LICENCE  
No EN 0017921  
© ORDNANCE SURVEY IRELAND GOVERNMENT  
OF IRELAND

QUARRY WALK LONGSECTION  
SCALE: H 1:500,V 1:100.  
DATUM: 65.000

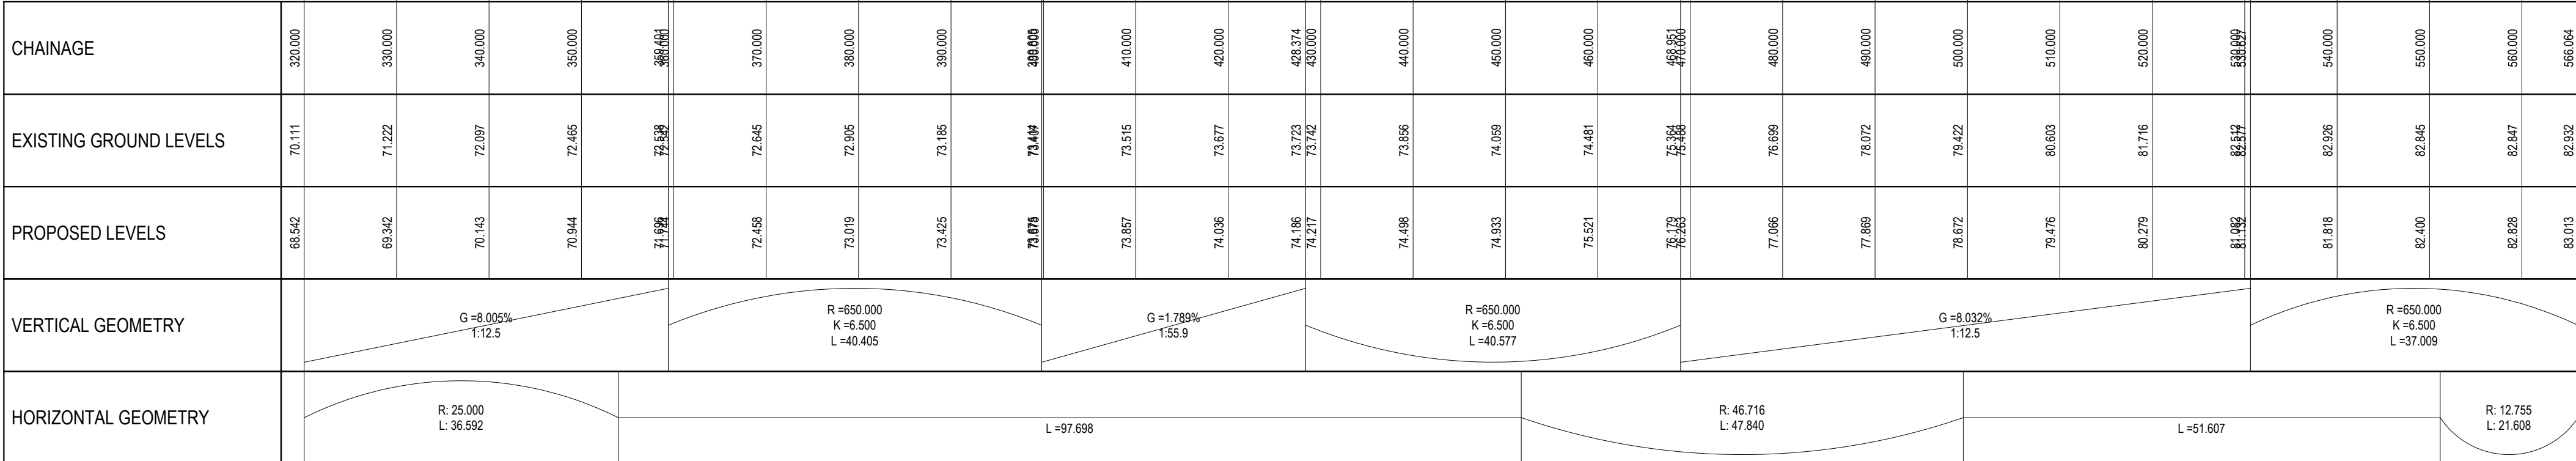

0	2011/2023	ISSUED FOR PLANNING	KMM	JPC
rev	date	description	by	chkd.
STATUS CODES				
purpose		acceptance		
P3 - PLANNING PERMISSION		S - ISSUED		

DBFL Consulting Engineers  
Civil, Structural & Transportation Engineering  
www.dbfl.ie

DUBLIN OFFICE: Ormond House, Upper Ormond Quay, Dublin 7, D07 W704  
PHONE +353 1 460 4000  
CORK OFFICE: 14 South Mall, Cork, T12 CT91  
PHONE +353 21 204538  
WATERFORD OFFICE: Suite 8b The Arkum, Maritime Gate, Canada Street, Waterford, X91 W028  
PHONE +353 51 909 500

project ref.

CIVIC OFFICES

drawing title

QUARRY WALK - LONG SECTIONS -  
SHEET 2

client

MONAGHAN COUNTY COUNCIL

designed by	author	scale	sheet size
KM	RC	AS SHOWN	A1
drawing no.	revision		
220084-RY-04-Z00-XXX-DR-DBFL-CE-3202	0		