



PROPOSED ELEVATION A (CLOSED CULVERT OPTION)  
SCALE 1:50

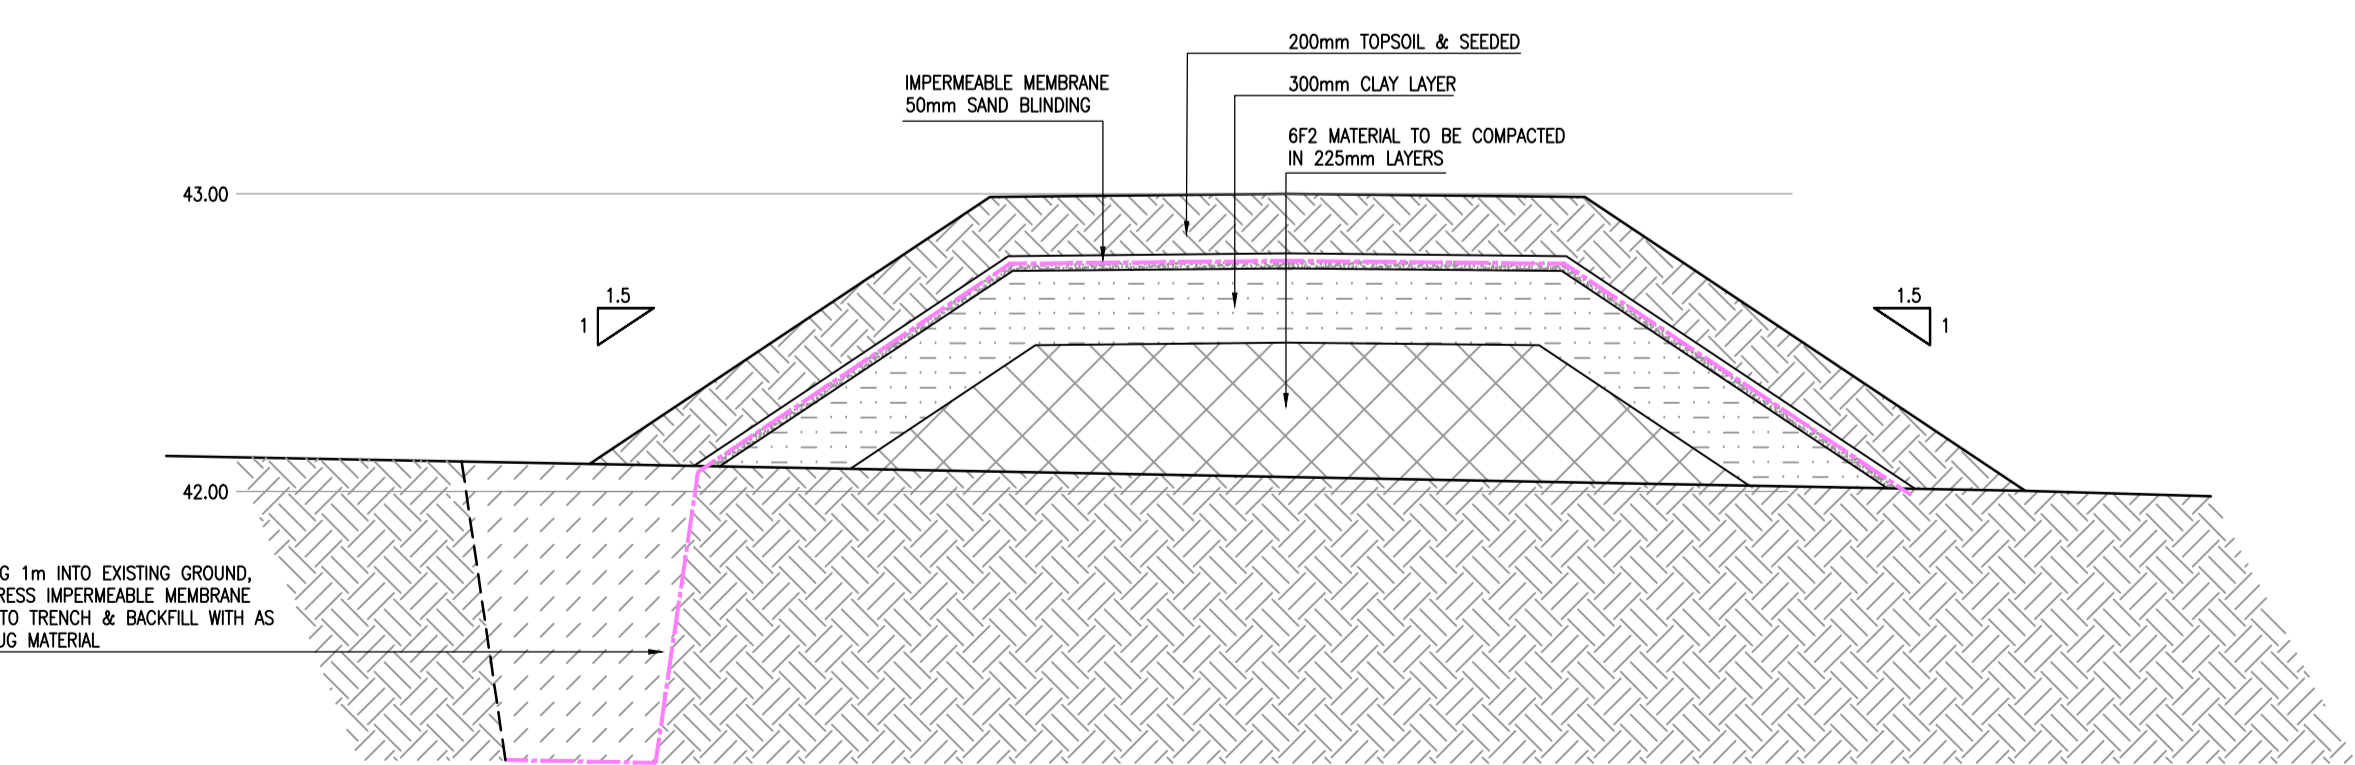

TYPICAL SECTION THROUGH PROPOSED BERM  
(TAKEN AT CHAINAGE 80.00)  
SCALE 1:25

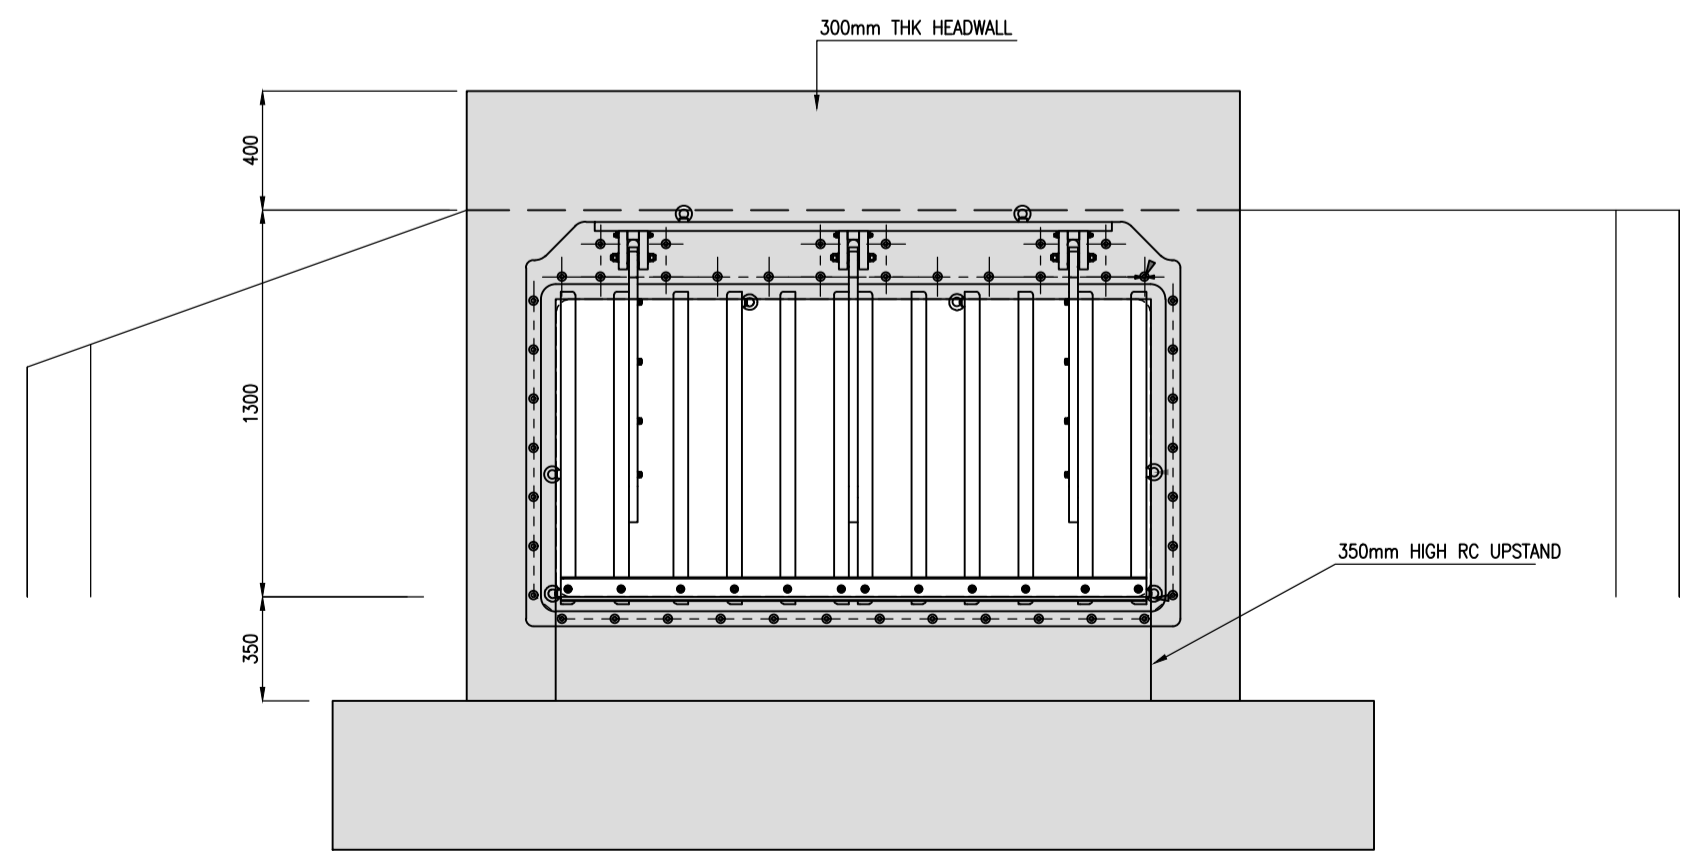

PROPOSED CLOSED CULVERT SECTION  
HEAD WALL SHOWING FLAP VALVE  
SCALE 1:25

REV.	AMENDMENT	BY	DATE

DRAWN:	ST	TECH. CHECK:	ST
SCALE @ A1:	1:100	ENG. CHECK:	C.O'C
DATE:	21/12/23	APPROVED:	C.O'C
STAGE:	PLANNING		
JOB TITLE:	KEADUE ROAD, FLOOD DEFENCE BERM, LEITRIM VILLAGE, Co LEITRIM		
DRAWING TITLE:	STRUCTURE DETAILS		
CLIENT:	LEITRIM COUNTY COUNCIL		
DRAWING NO:	123-196-005	REV:	PO