
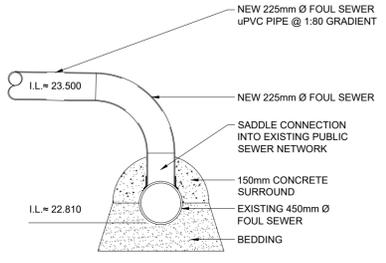
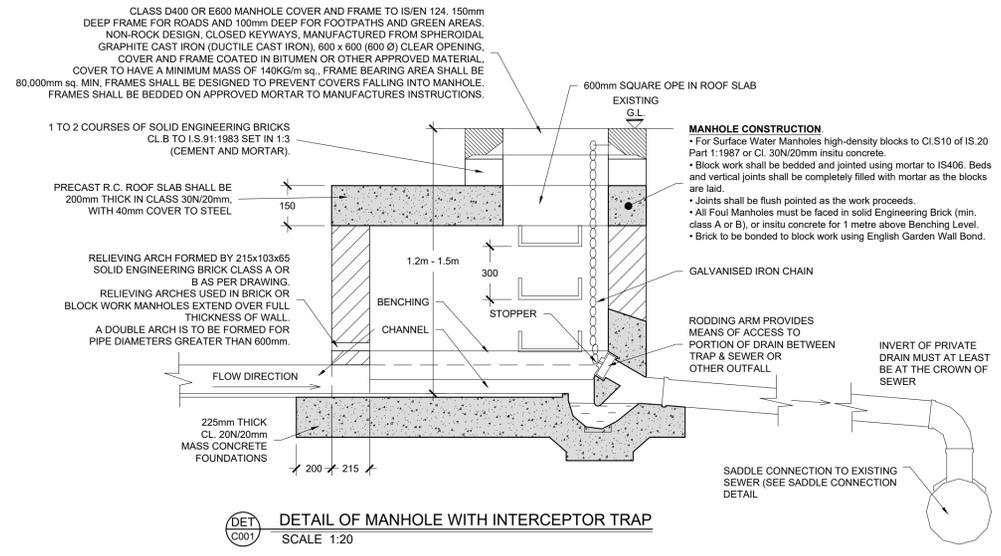
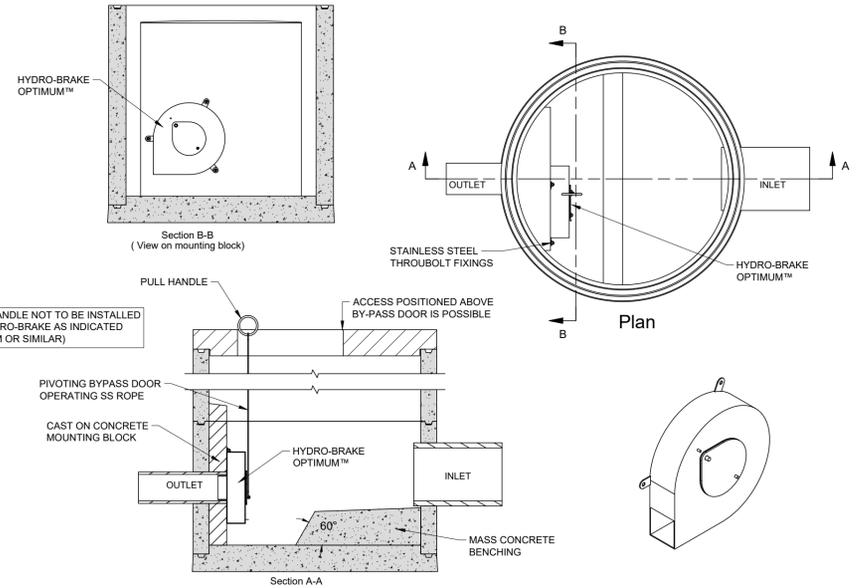
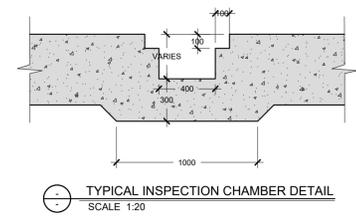
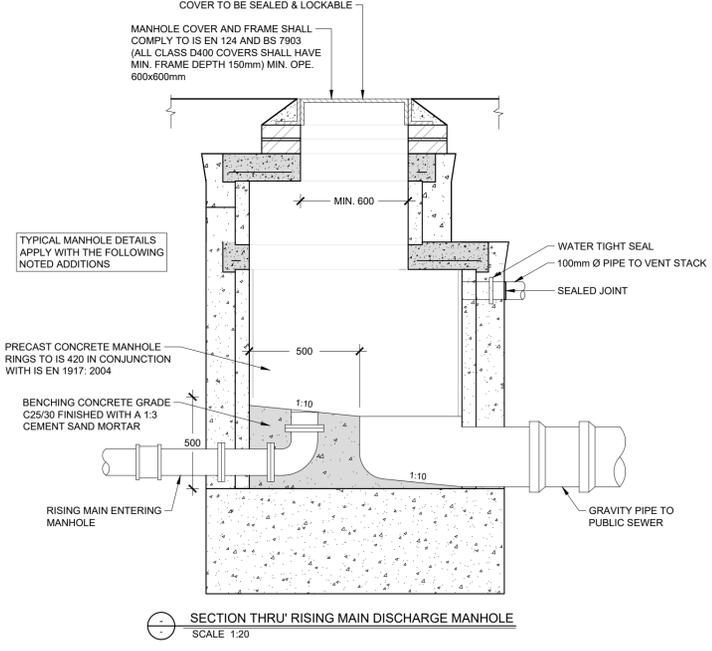


REVISION SCHEDULE					
REV. NO.	REV. DESCRIPTION	REV. DATE	DRAWN	CHECKED	
PL1	ISSUED FOR PRE-PLANNING DISCUSSION	16/08/2023	JPC	JFC	
PL2	ISSUED FOR PRE-PLANNING DISCUSSION	31/08/2023	JPC	JFC	
PL3	ISSUED FOR PLANNING	23/11/2023	KJD	JFC	

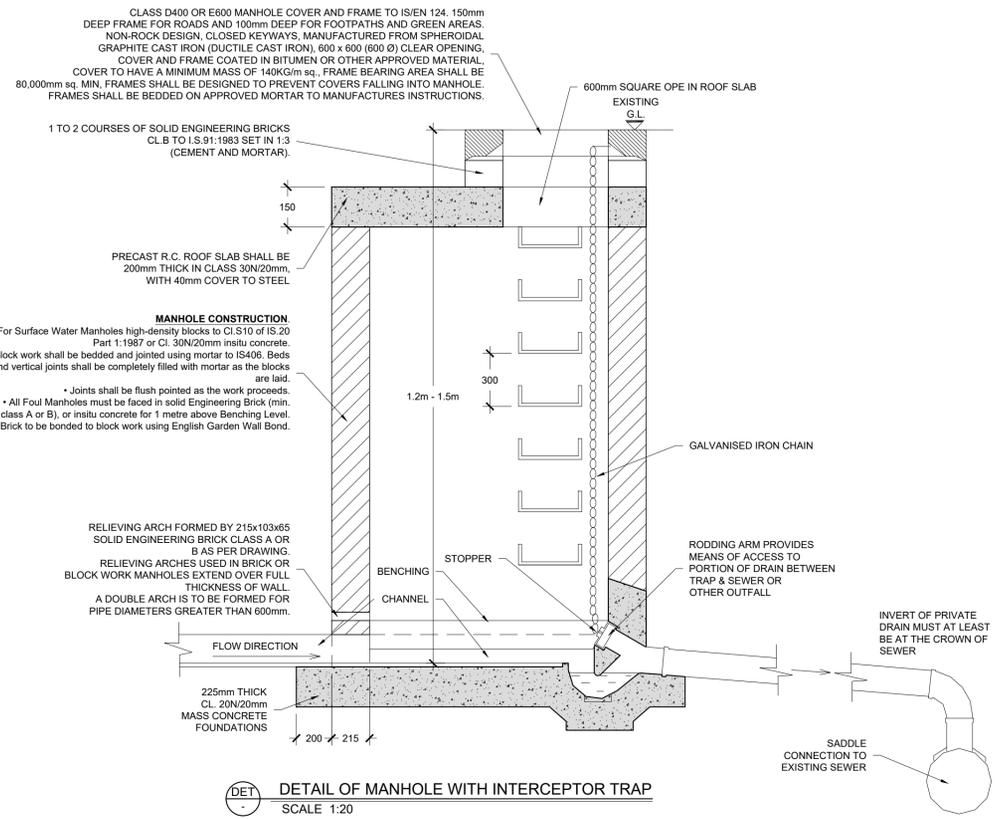

Drawing Stage: PLANNING	Project Details:	<p>Notes</p> <p>1. ALL ENGINEERS DRAWINGS TO BE READ IN CONJUNCTION WITH RELEVANT DRAWINGS AND SPECIFICATIONS.</p> <p>2. ALL SETTING OUT TO ARCHITECTS DRAWINGS.</p> <p>3. DO NOT SCALE FROM ENGINEERS DRAWINGS.</p> <p>4. ANY DISCREPANCIES BETWEEN DRAWINGS, SKETCHES, VERBAL INSTRUCTIONS AND SITE CONDITIONS TO BE REFERRED TO THE DESIGN TEAM BEFORE WORK COMMENCES.</p> <p>5. ALL LEVELS ARE STRUCTURAL UNLESS NOTED OTHERWISE.</p>	Drawn by: JPC	Checked by: KO'M	Approved by: JFC	Date: MAR '23		Behan House, 10 Lower Mount St., Dublin 2. D02 HT71 Tel: +353 (0)1 661 1100 e-mail: info@cora.ie Web: www.cora.ie
	Site Address: MONAGHAN CO. CO. HQ, ROOSKY, MONAGHAN TOWN		Project Name: CIVIC OFFICES	Scale: 1:20 @ A1	Project Number: 2223			
	Client: MONAGHAN COUNTY COUNCIL		Project: MCC	Originator: CORA	Zone: ZZ			
	Architect: HENRY J LYONS ARCHITECTS		Level: ZZ	Type: DR	Discipline: C	Drawing No: 0012	Stage: PL3	
	M&E Designer:							
	Contractor:							