
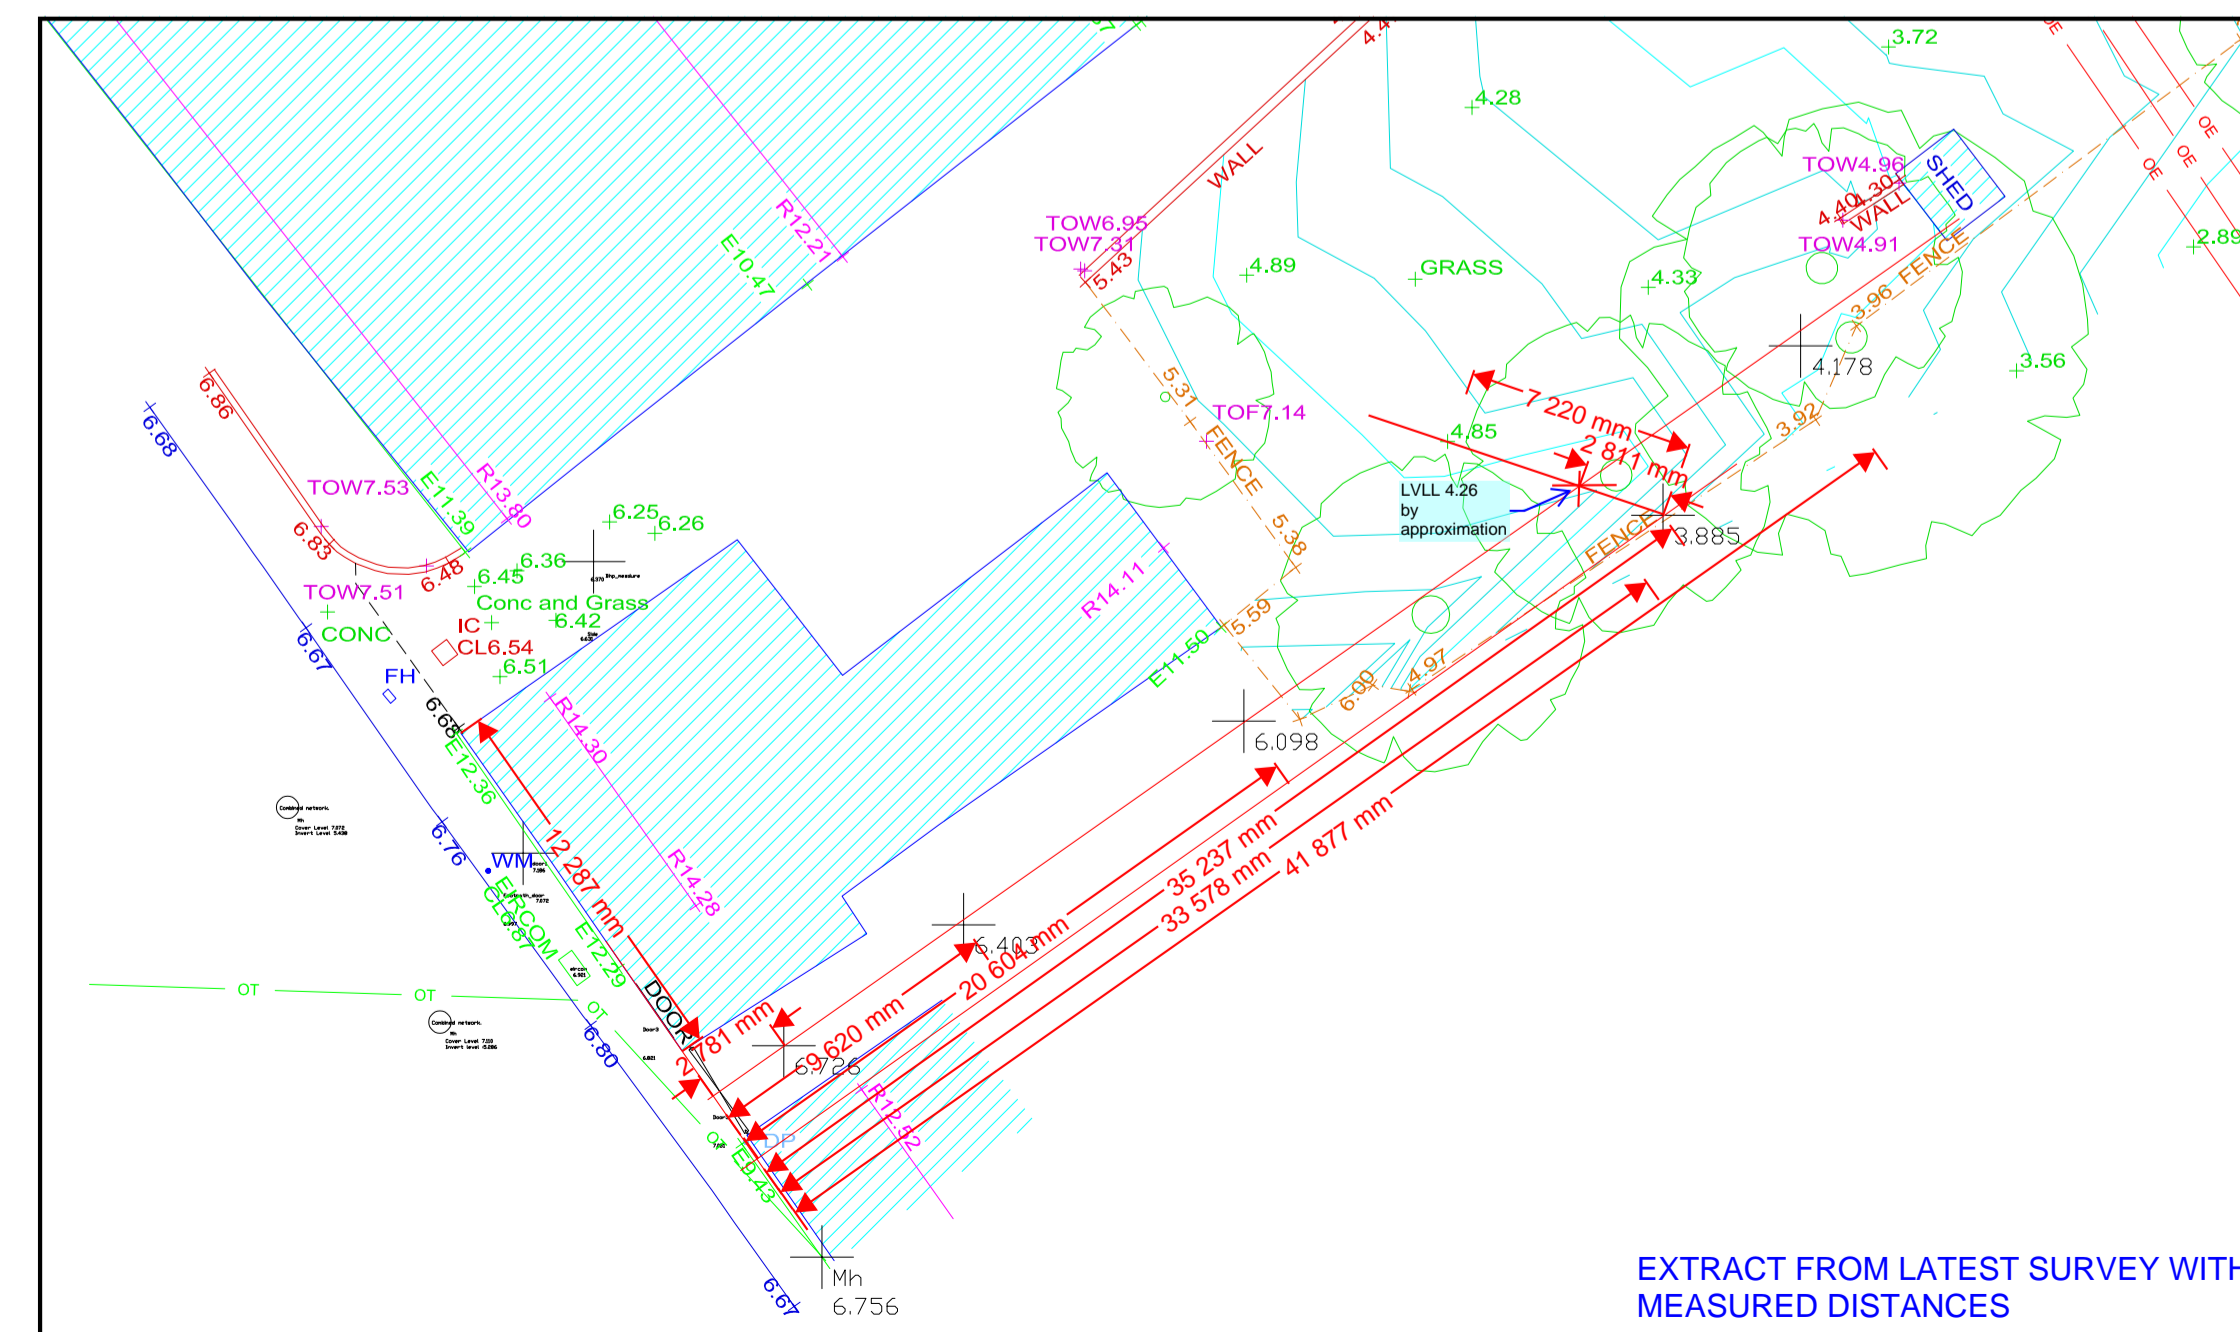


FFL are shown as indicated. Floors SSL's are to be determined, based on architectural floor build-up.

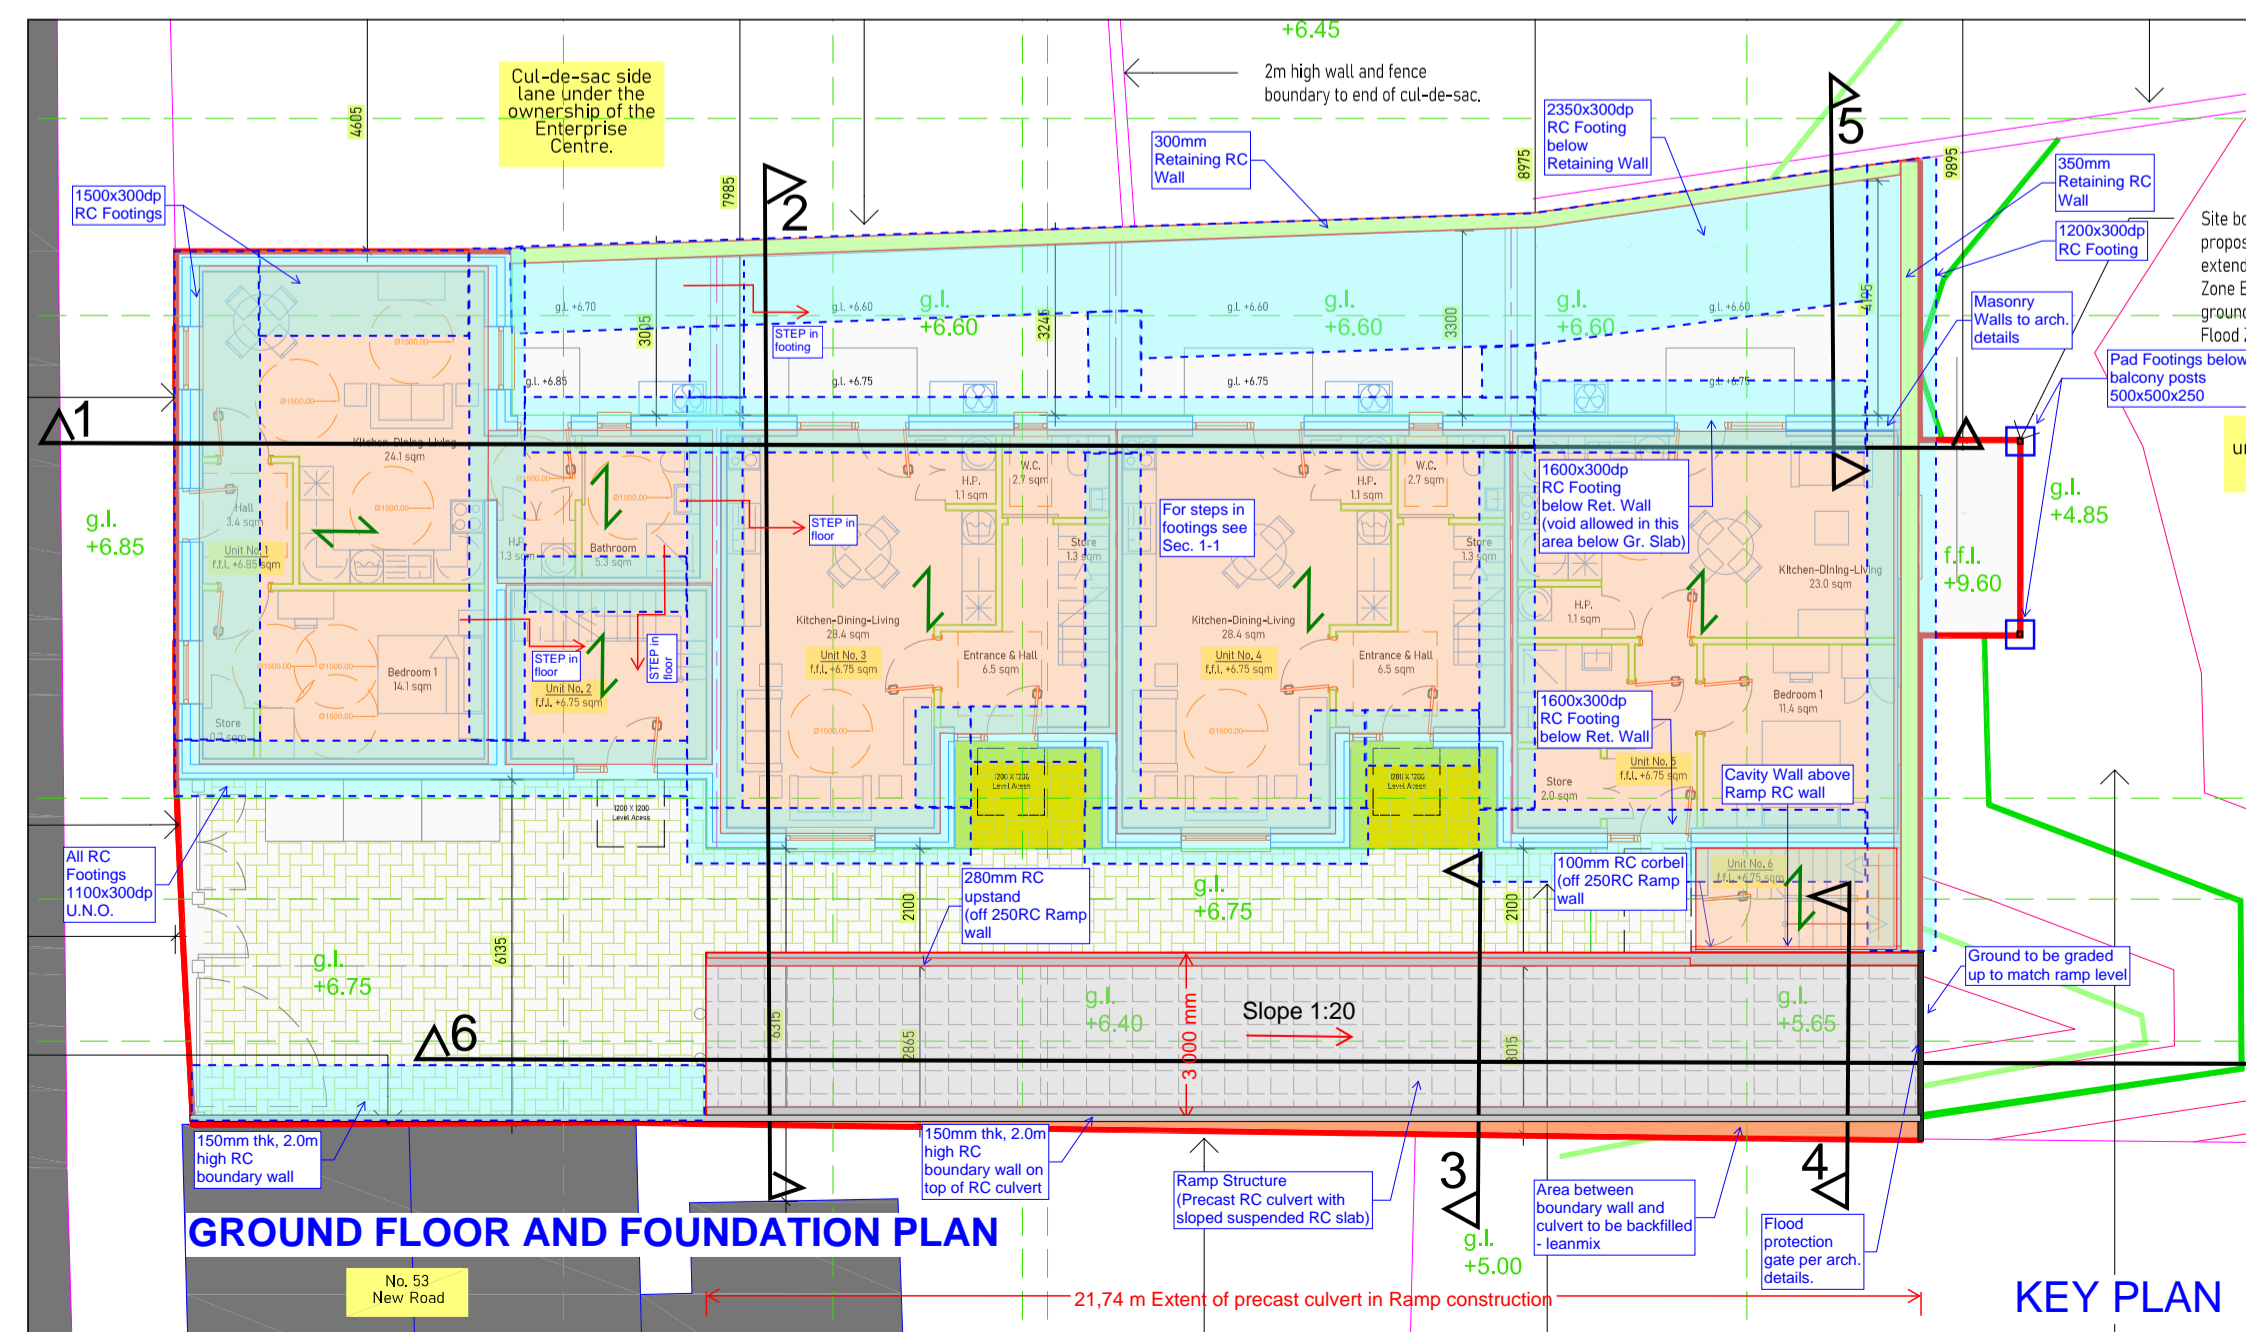

ALL MEMBER SIZES ARE PRELIMINARY. FINAL DETAILS AND SIZES WILL BE CONFIRMED FOLLOWING STRUCTURAL ANALYSIS AND DESIGN

	Project	52 New Road Thomond Gate Limerick	
	Title	Ramp Sections	
	SK No: 1006	Supp'd: 2024-08-28	Drawn: AM
	Date:	28/08/2024	By: AM