




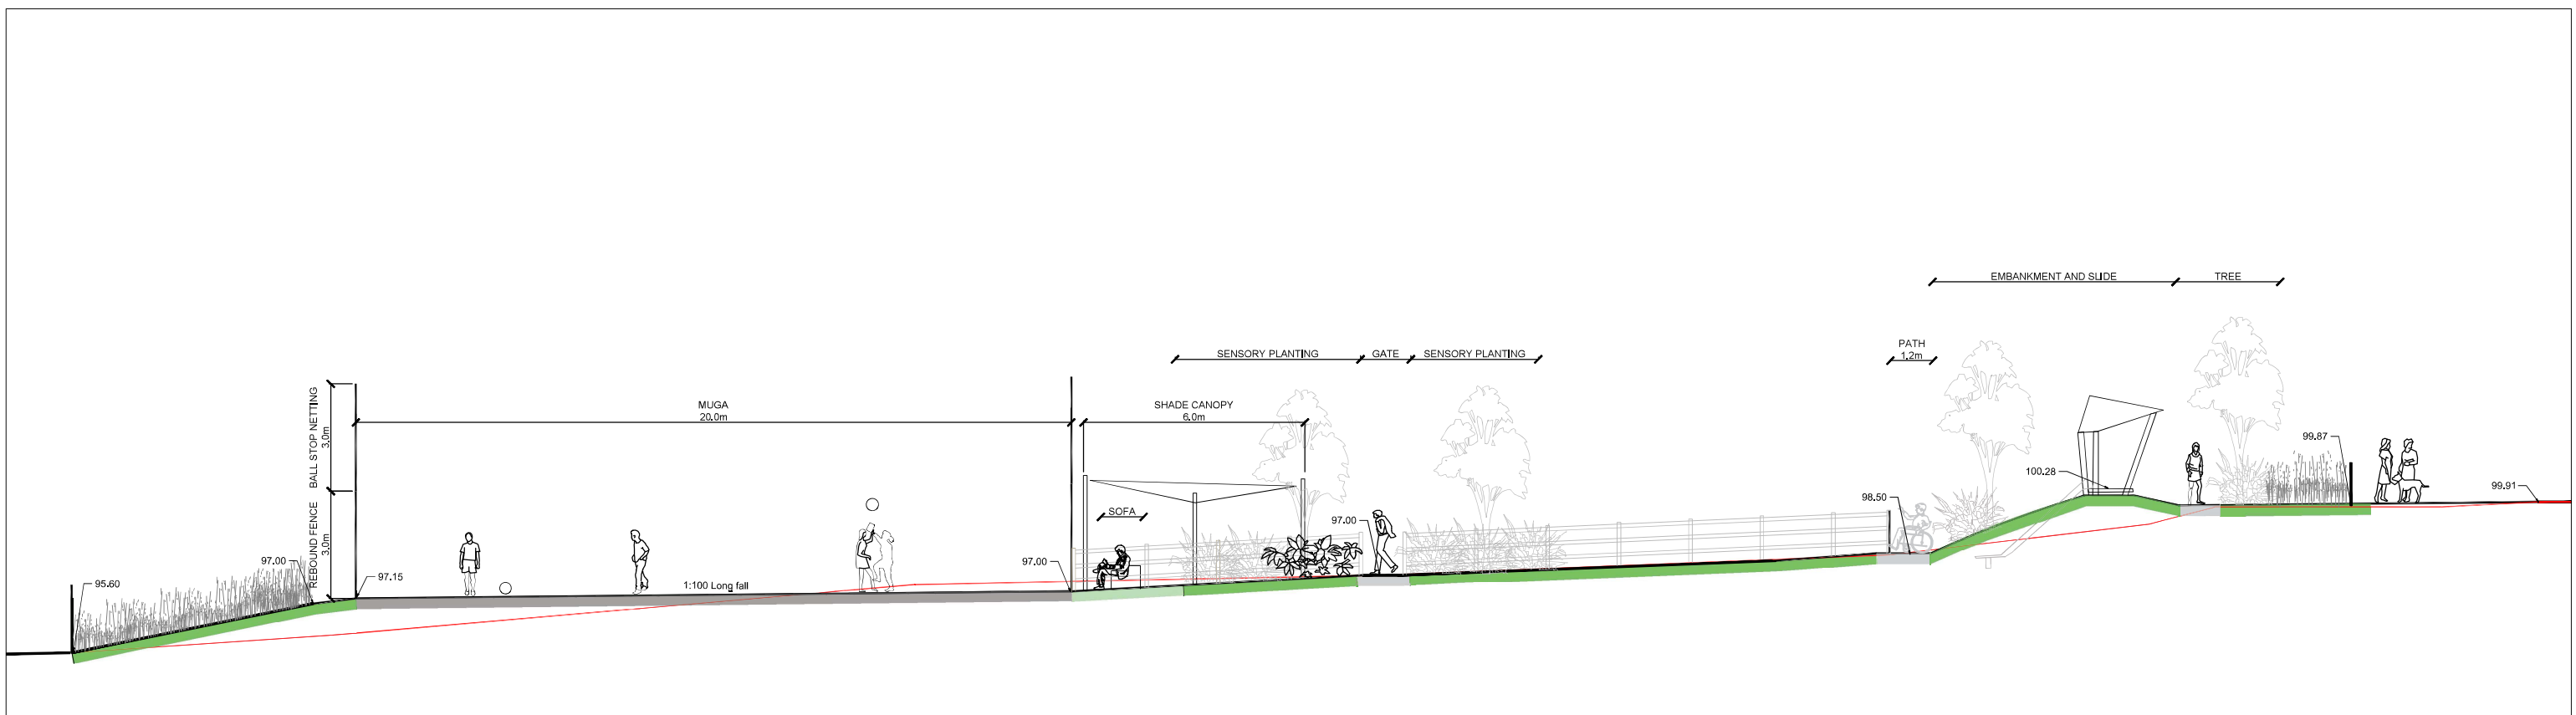

1 SECTION AA'
Scale 1:25 @ A2

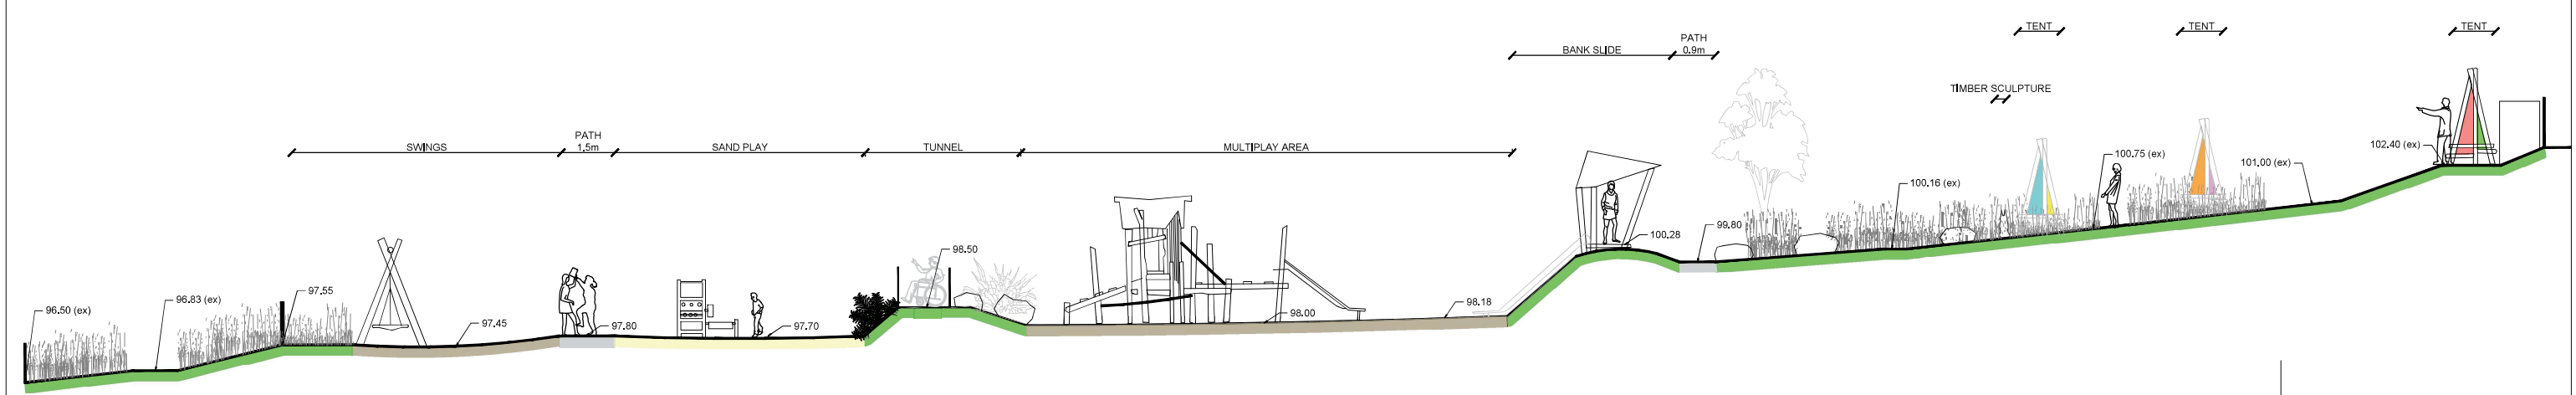

2 SECTION BB'
Scale 1:25 @ A2

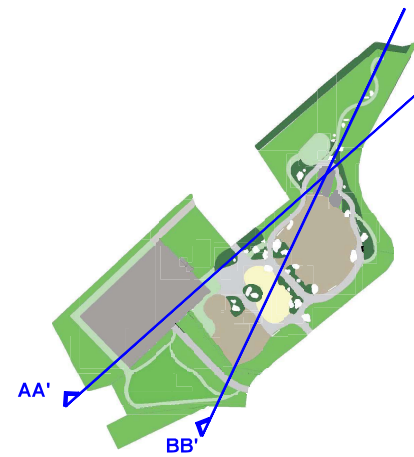

3 LOCATION PLAN
Scale NTS

T01	06.07.23	First Issue	TB	TB	NK
Iss	Date	Description	Drm	Chk	App
Scale 1:125					
0123456m					
Do not scale from this drawing All dimensions are to be verified on site © Drawing & design copyright LUC					
 TBLA		tbla.eu The Studio, Bridge St, Carrick-on-Shannon County Leitrim Ireland			
Project Corrybrennan Playground Refurbishment					
Client Monaghan County Council					
LUC Job Nr 03-CBP		Scale @A2 1:125	Status TENDER ONLY		
Drawing Title LANDSCAPE SECTION ELEVATIONS					
Drawing Nr 03-CBP-002				Issue A	