



LONGITUDINAL SECTION THROUGH FOOTINGS
SECTION 1-1 (REFER TO KEY PLAN)


FFL are shown as indicated.
Floors SSL's are to be
determined, based on
architectural floor build-up.

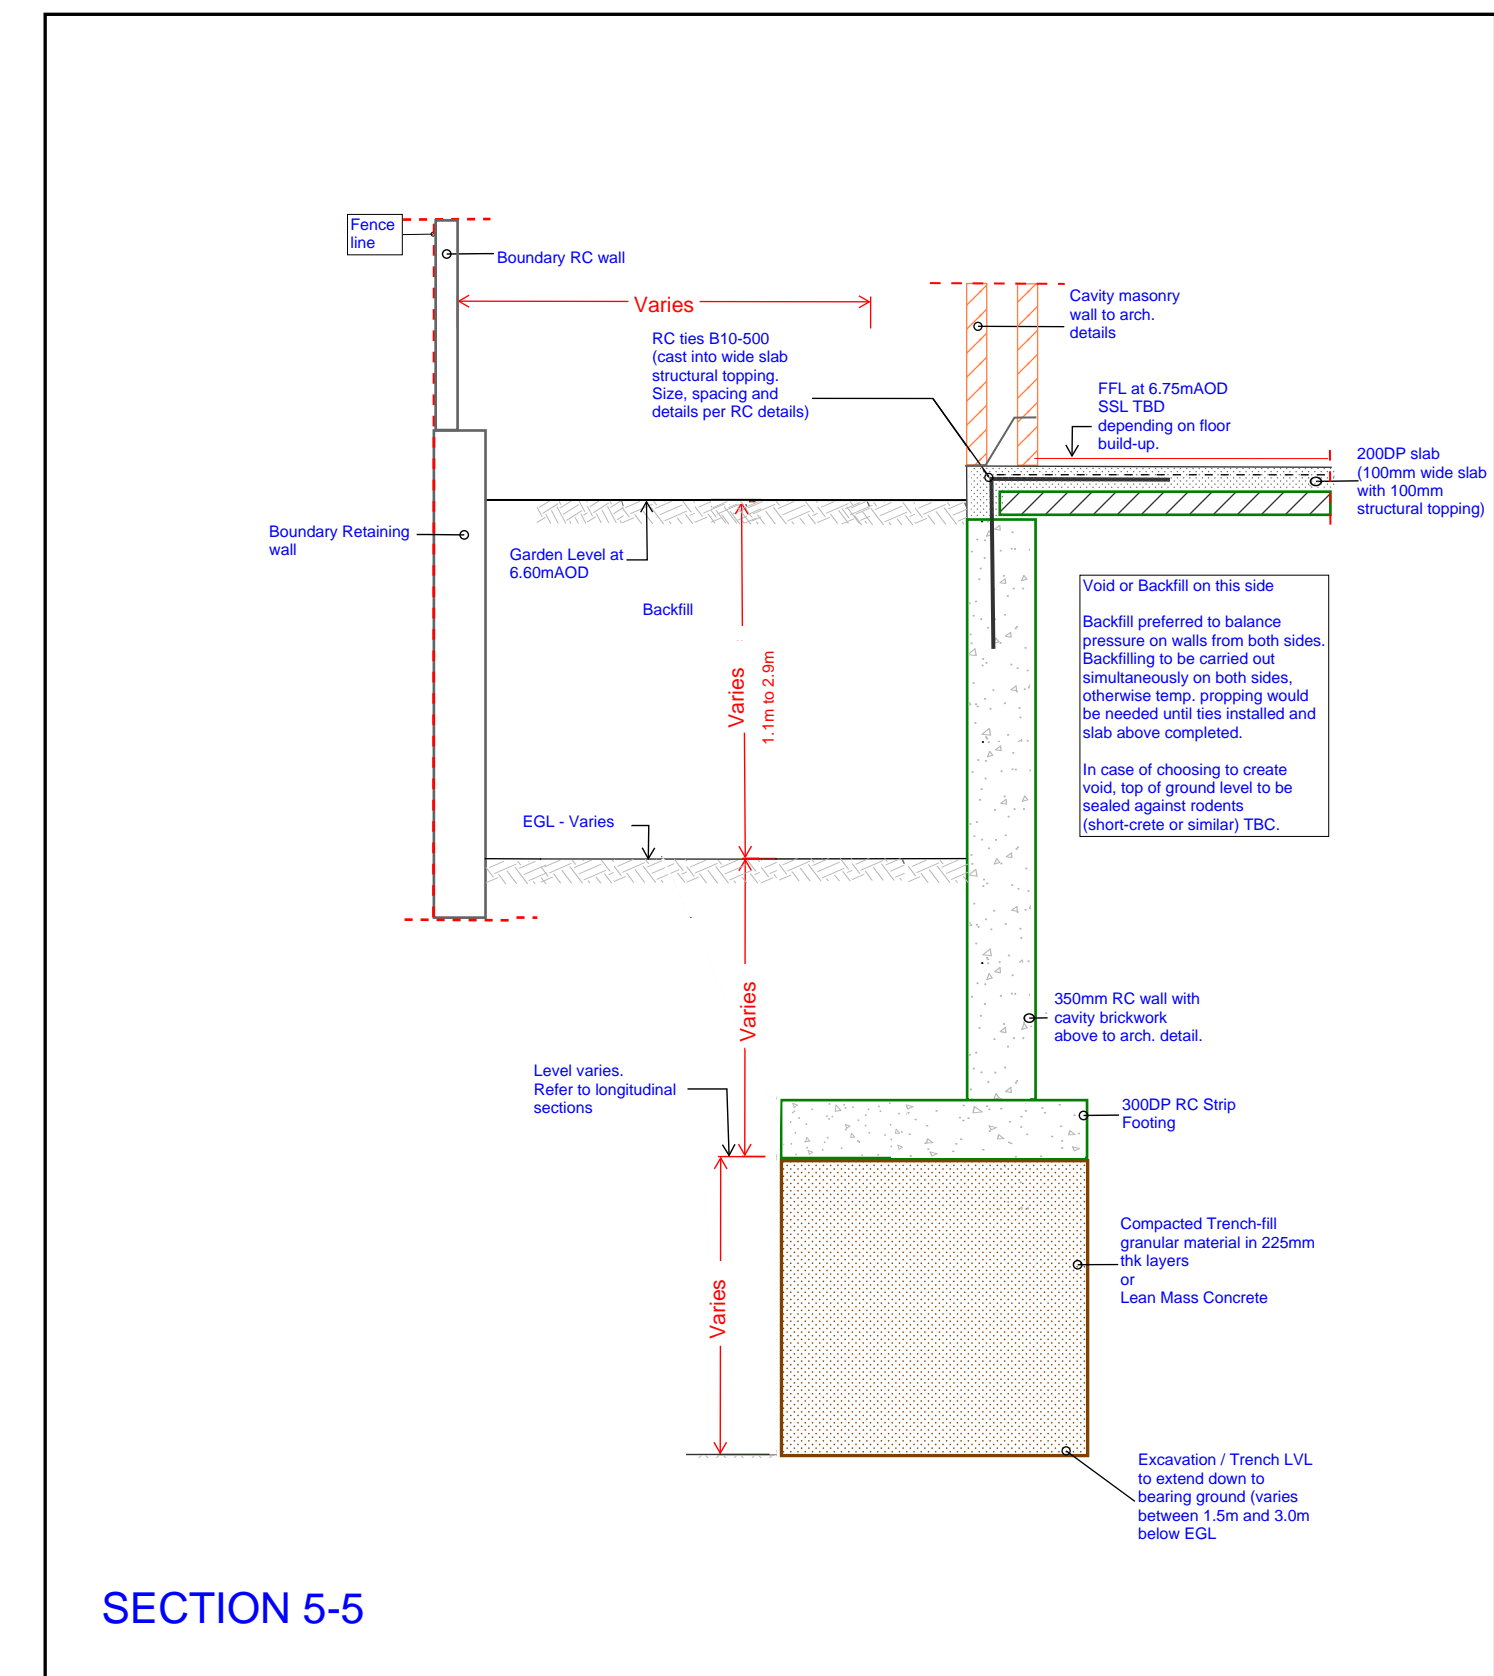

SECTION 5-5

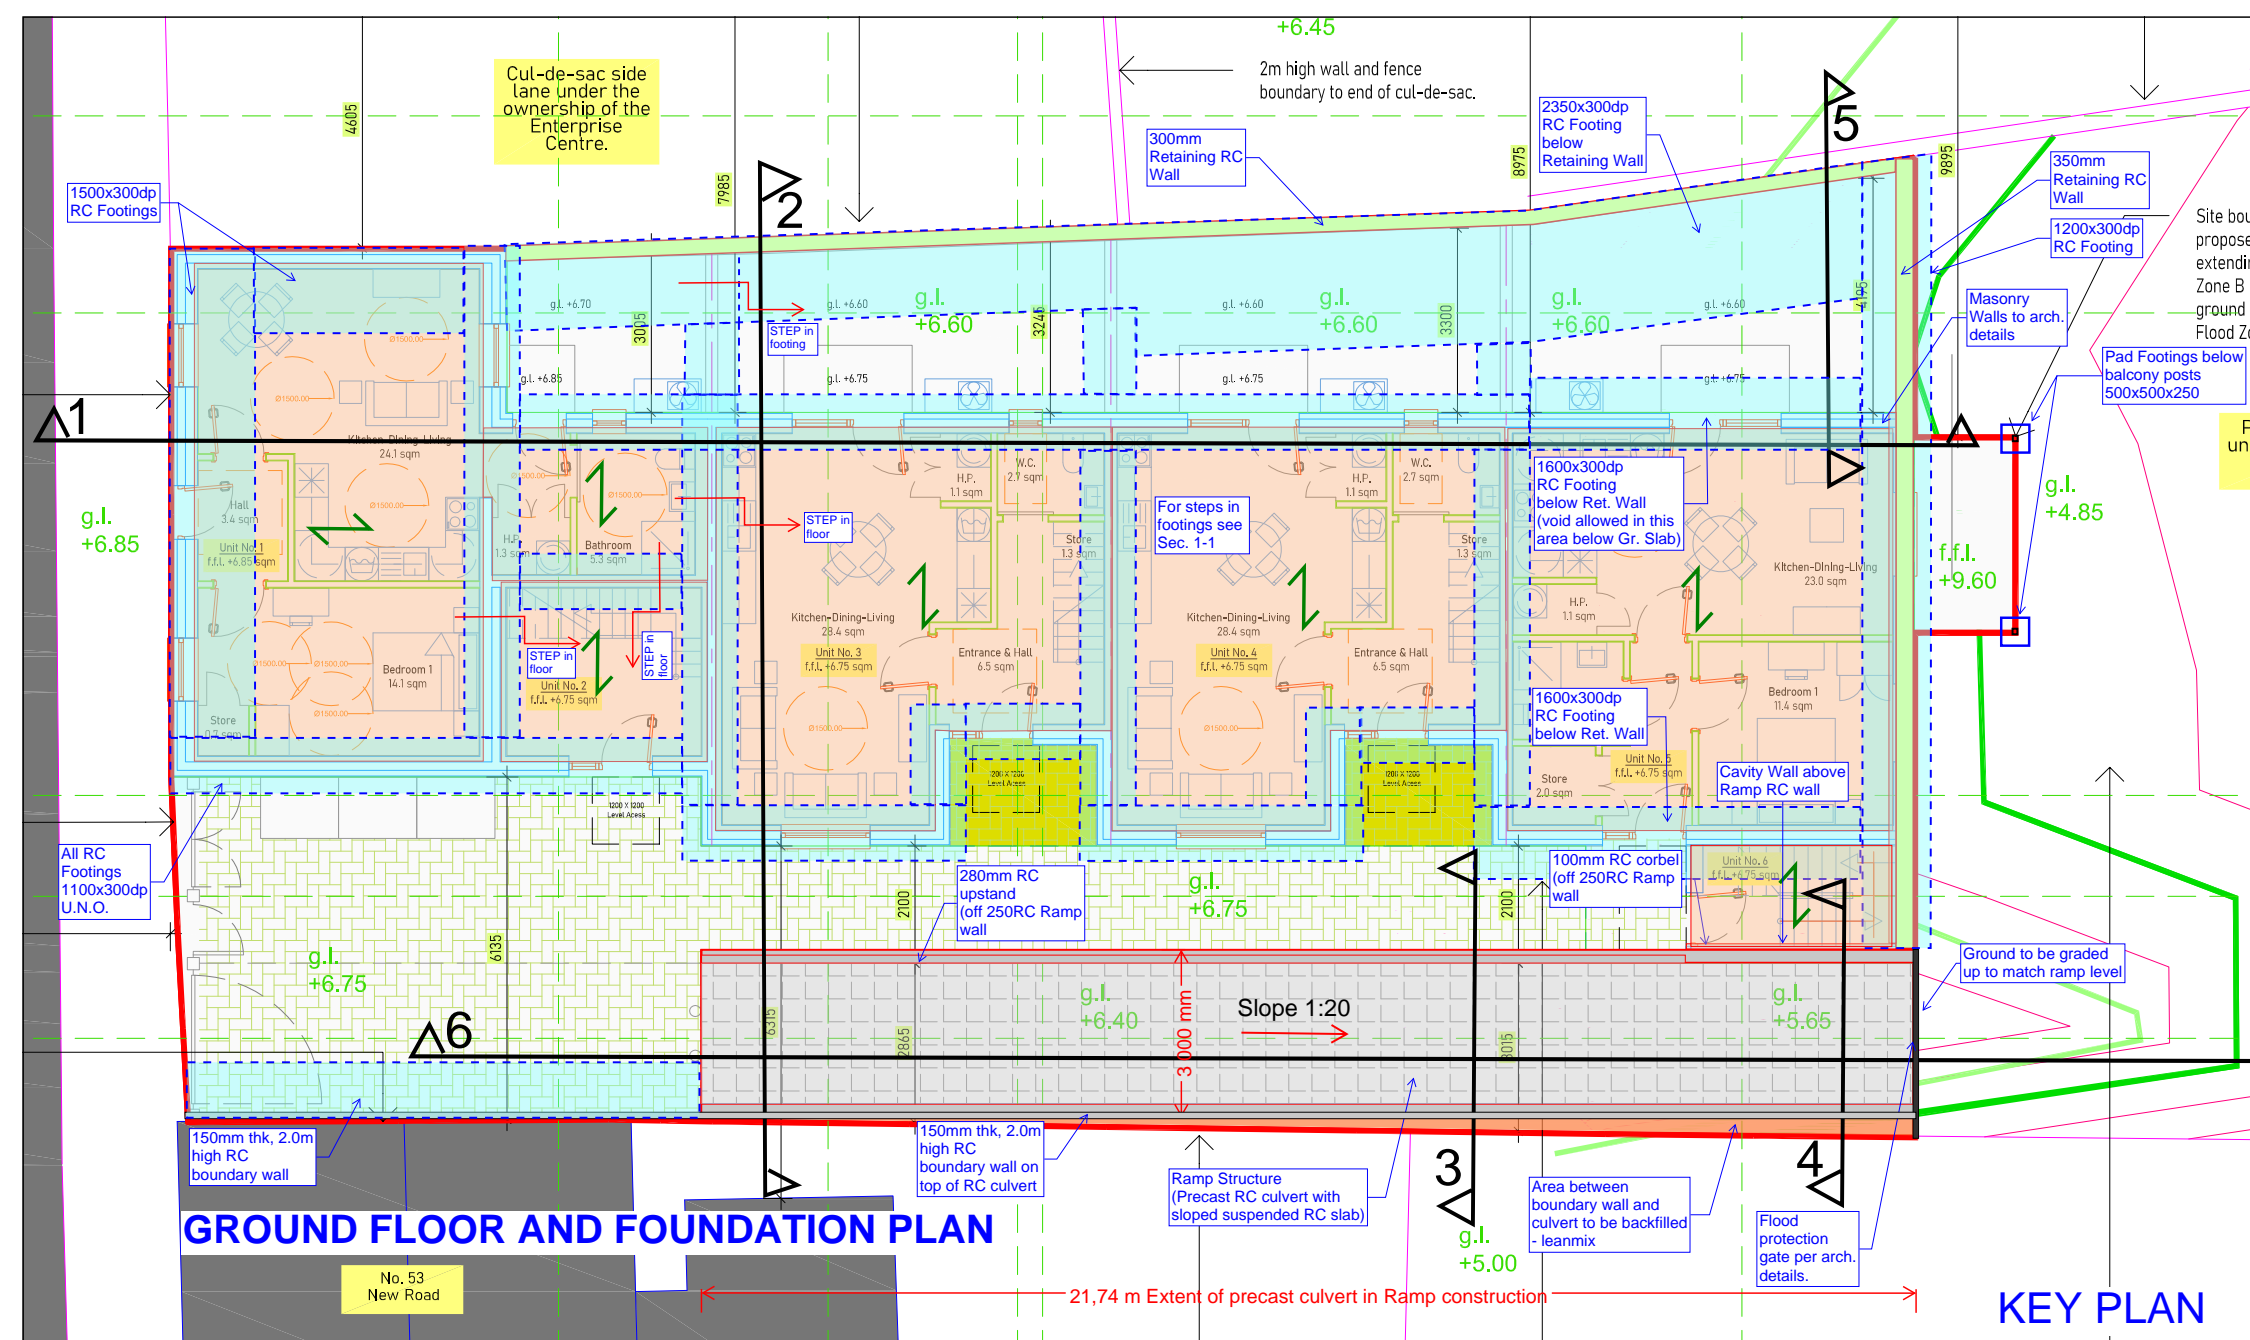

KEY PLAN

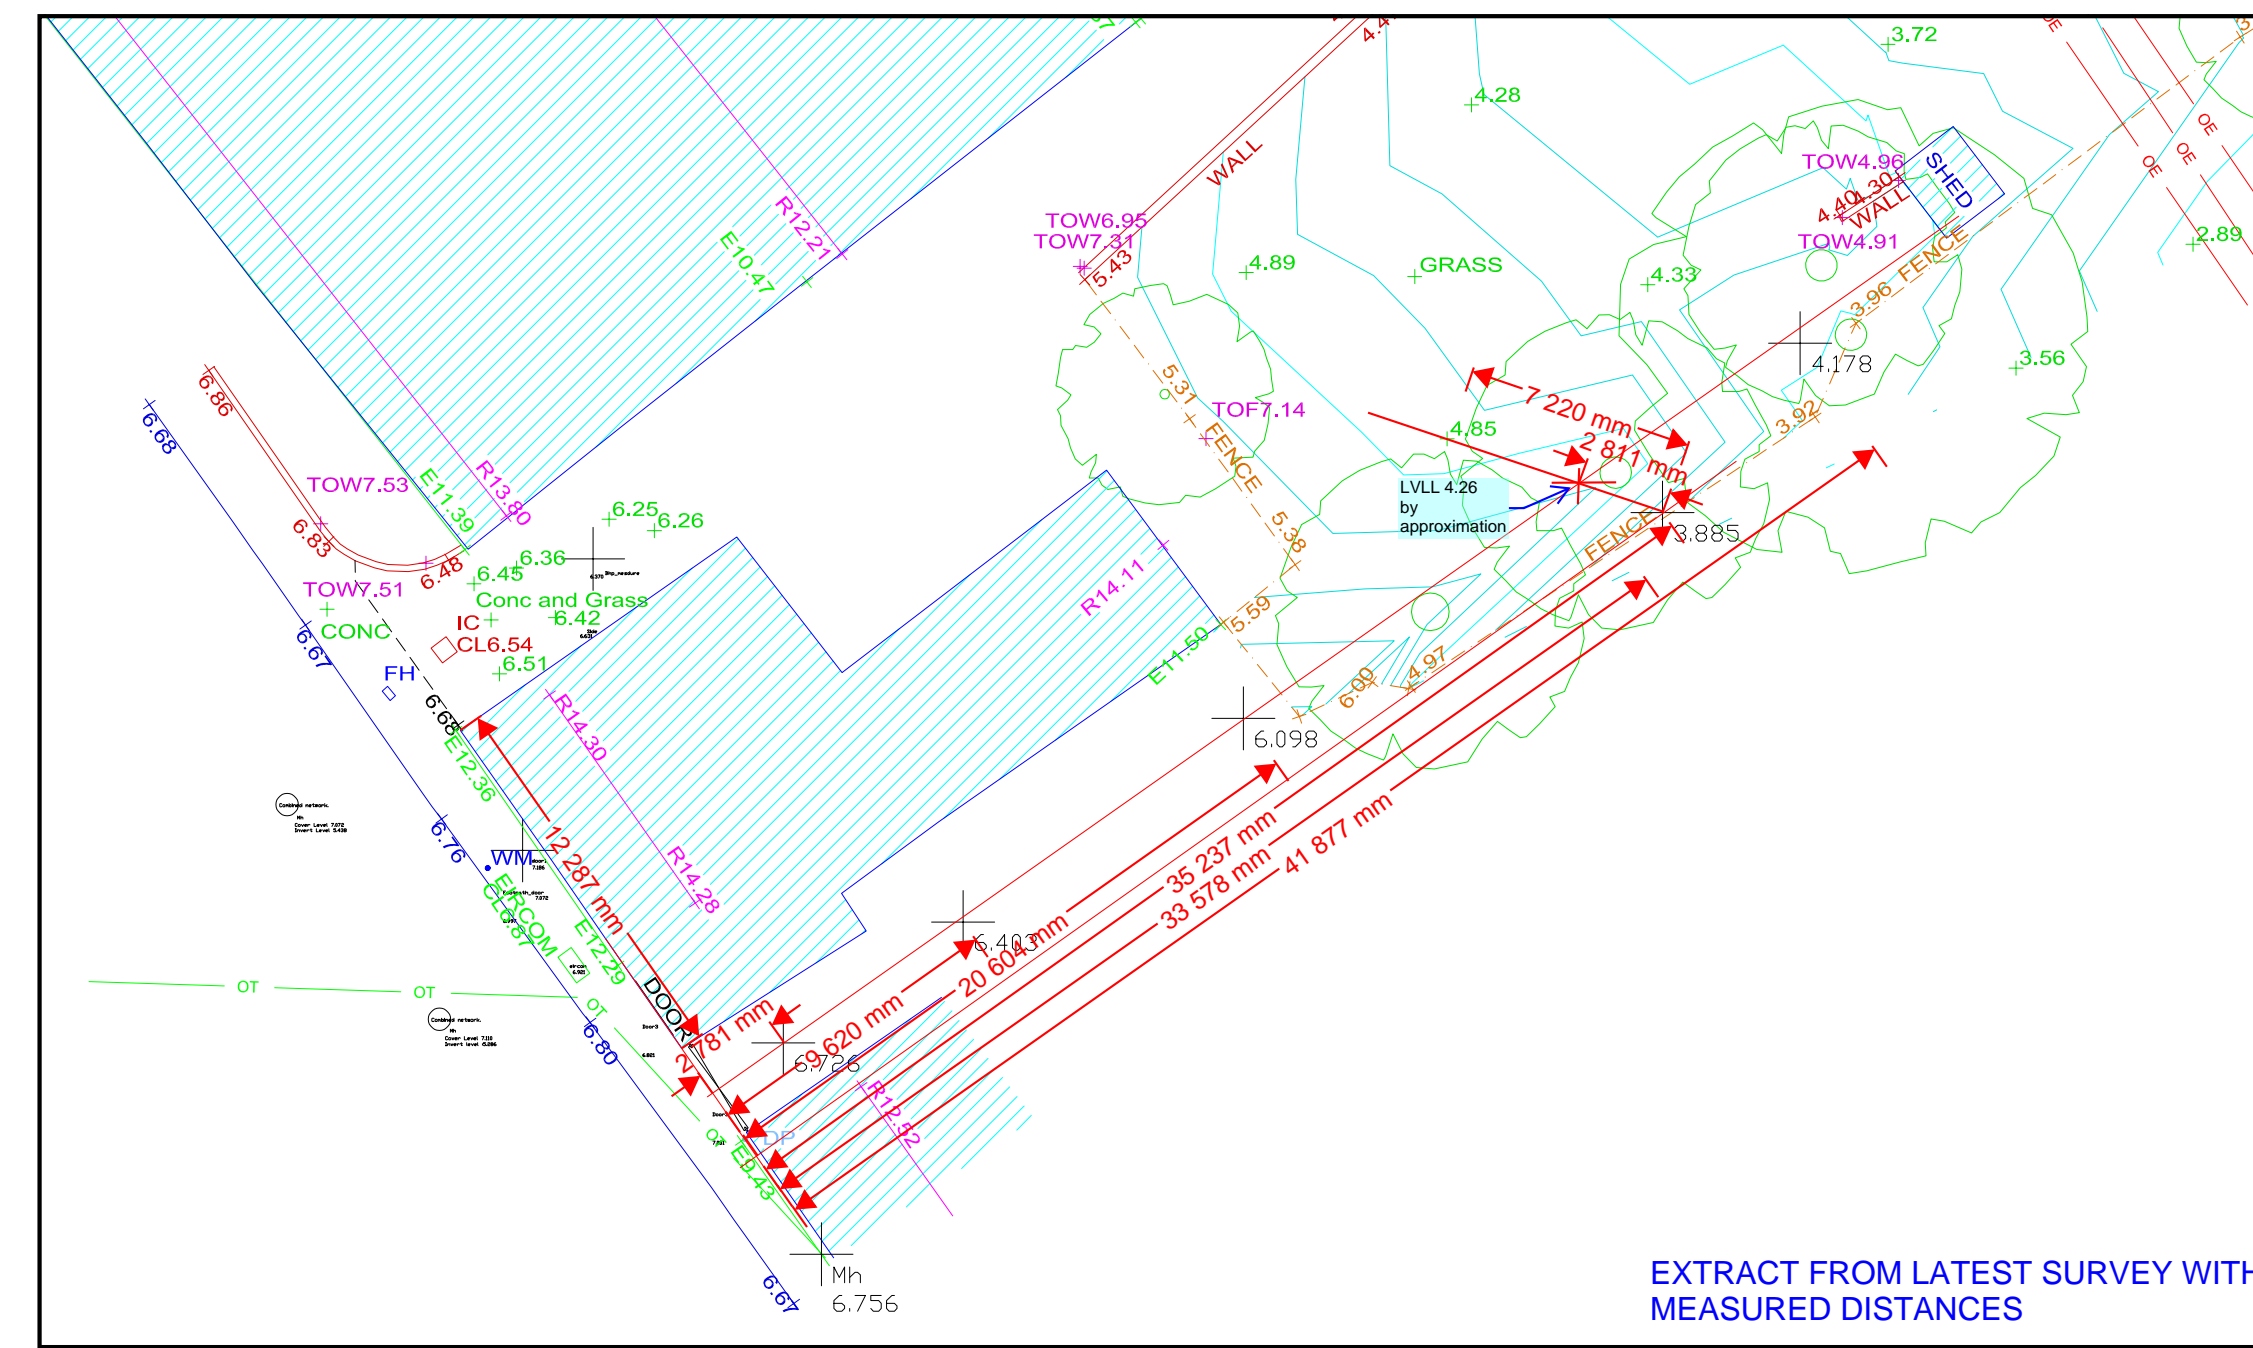

EXTRACT FROM LATEST SURVEY WITH
MEASURED DISTANCES

ALL MEMBER SIZES ARE PRELIMINARY.
FINAL DETAILS AND SIZES WILL BE
CONFIRMED FOLLOWING STRUCTURAL
ANALYSIS AND DESIGN

	Project:	S2 New Road Thomond Gate Limerick
	Title:	Foundations - Sections Sheet 1
	SK No:	Code Originator Zone Level Type Size Number Status Revision
	Date:	L362 - OCSC - XX - XX - SK - S - 0002 S1 P09 28/08/2024