


LEGEND

- PROJECT REDLINE BOUNDARY
- PPROPOSED WALLS
- PROPOSED PEDESTRIAN
- PROPOSED NEW SURFACING
- PROPOSED LANDSCAPING

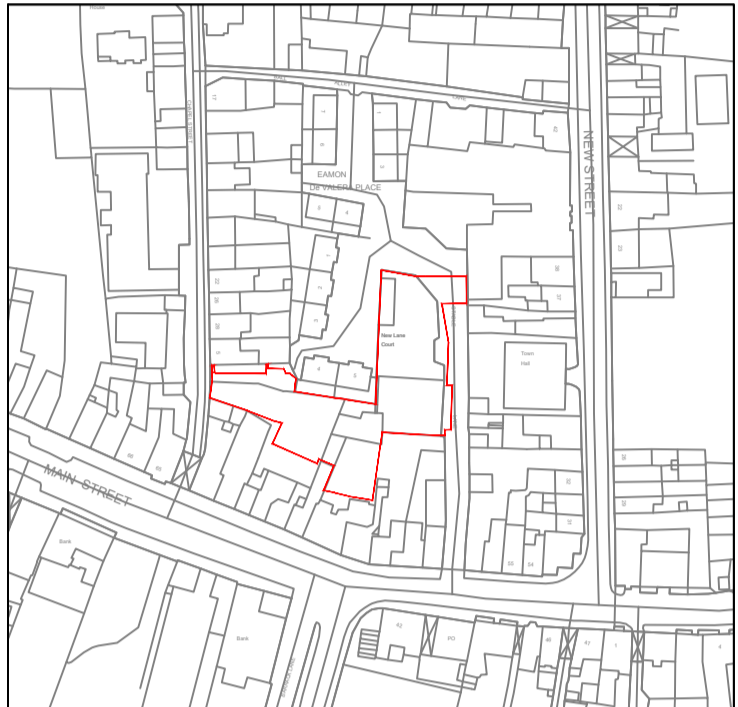

KEY PLAN
SCALE 1:2000

FOR LANDSCAPING & SURFACE DRESSINGS REFER TO DRAWING: 23920-MWP-ZZ-ZZ-DR-C-L-001

P01	30.11.23	ISSUED FOR INFORMATION	CRH	MK
REV	DATE	DESCRIPTION	BY	APP



Nicholas de Jong Associates
URBAN DESIGN

PROJECT:
STABLE LANE CARPARK

TITLE:
PROPOSED SITE LAYOUT PLAN

DRAWN:	CRH	CHECKED:	MK	APPROVED:	POD
PROJECT NUMBER:	23920	DATE:	OCT 2023	SCALE @ A1:	1:125
STATUS DESCRIPTION:	FOR INFORMATION			STATUS:	S2

DRAWING NUMBER:	23920 - MWP - ZZ - ZZ - DR - C - 5100	REV:	P01
-----------------	---------------------------------------	------	-----

STABLE LANE CARPARK
SCALE 1:125

