



1. ELEVATION OF EASTERN EXIT
SCALE 1:50

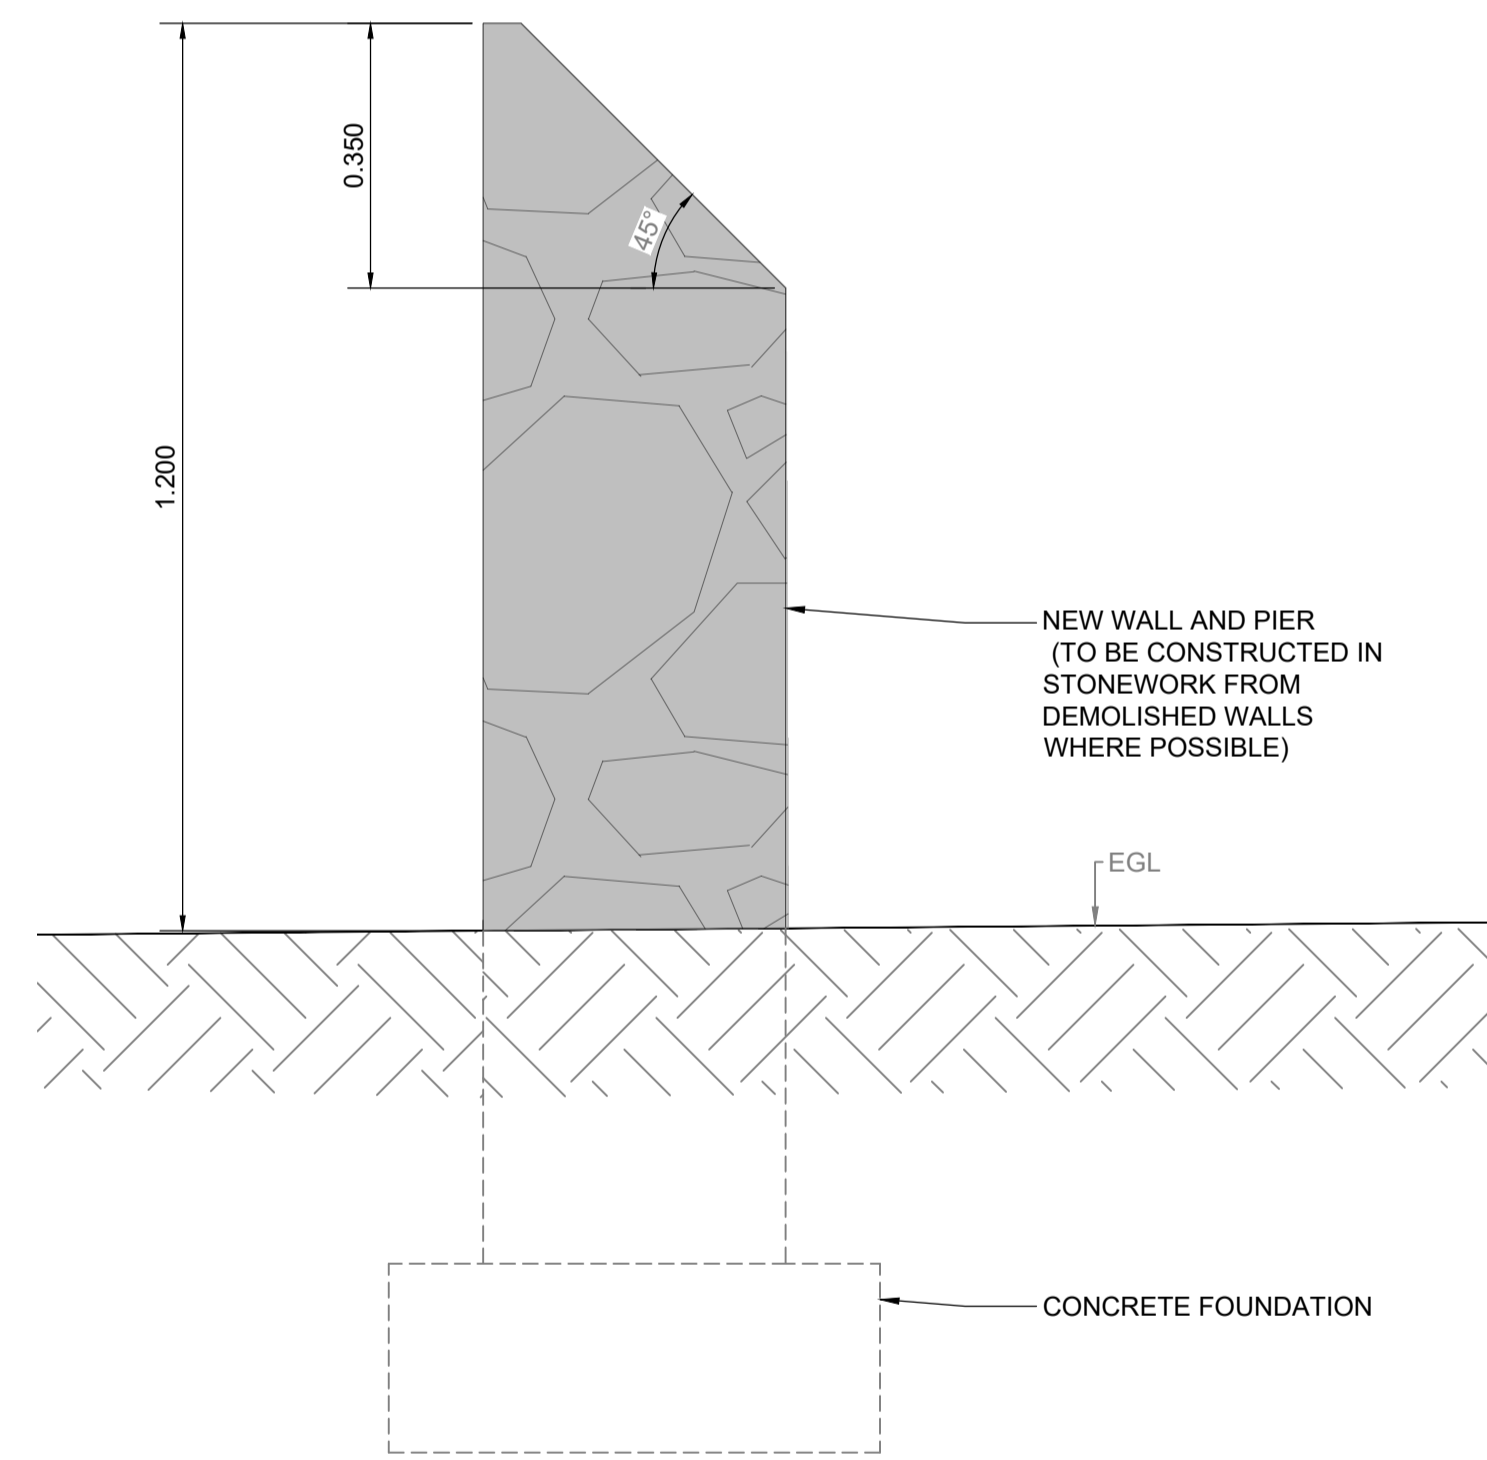

TYPICAL SECTION THROUGH PROPOSED EASTERN WALL
SCALE 1:50

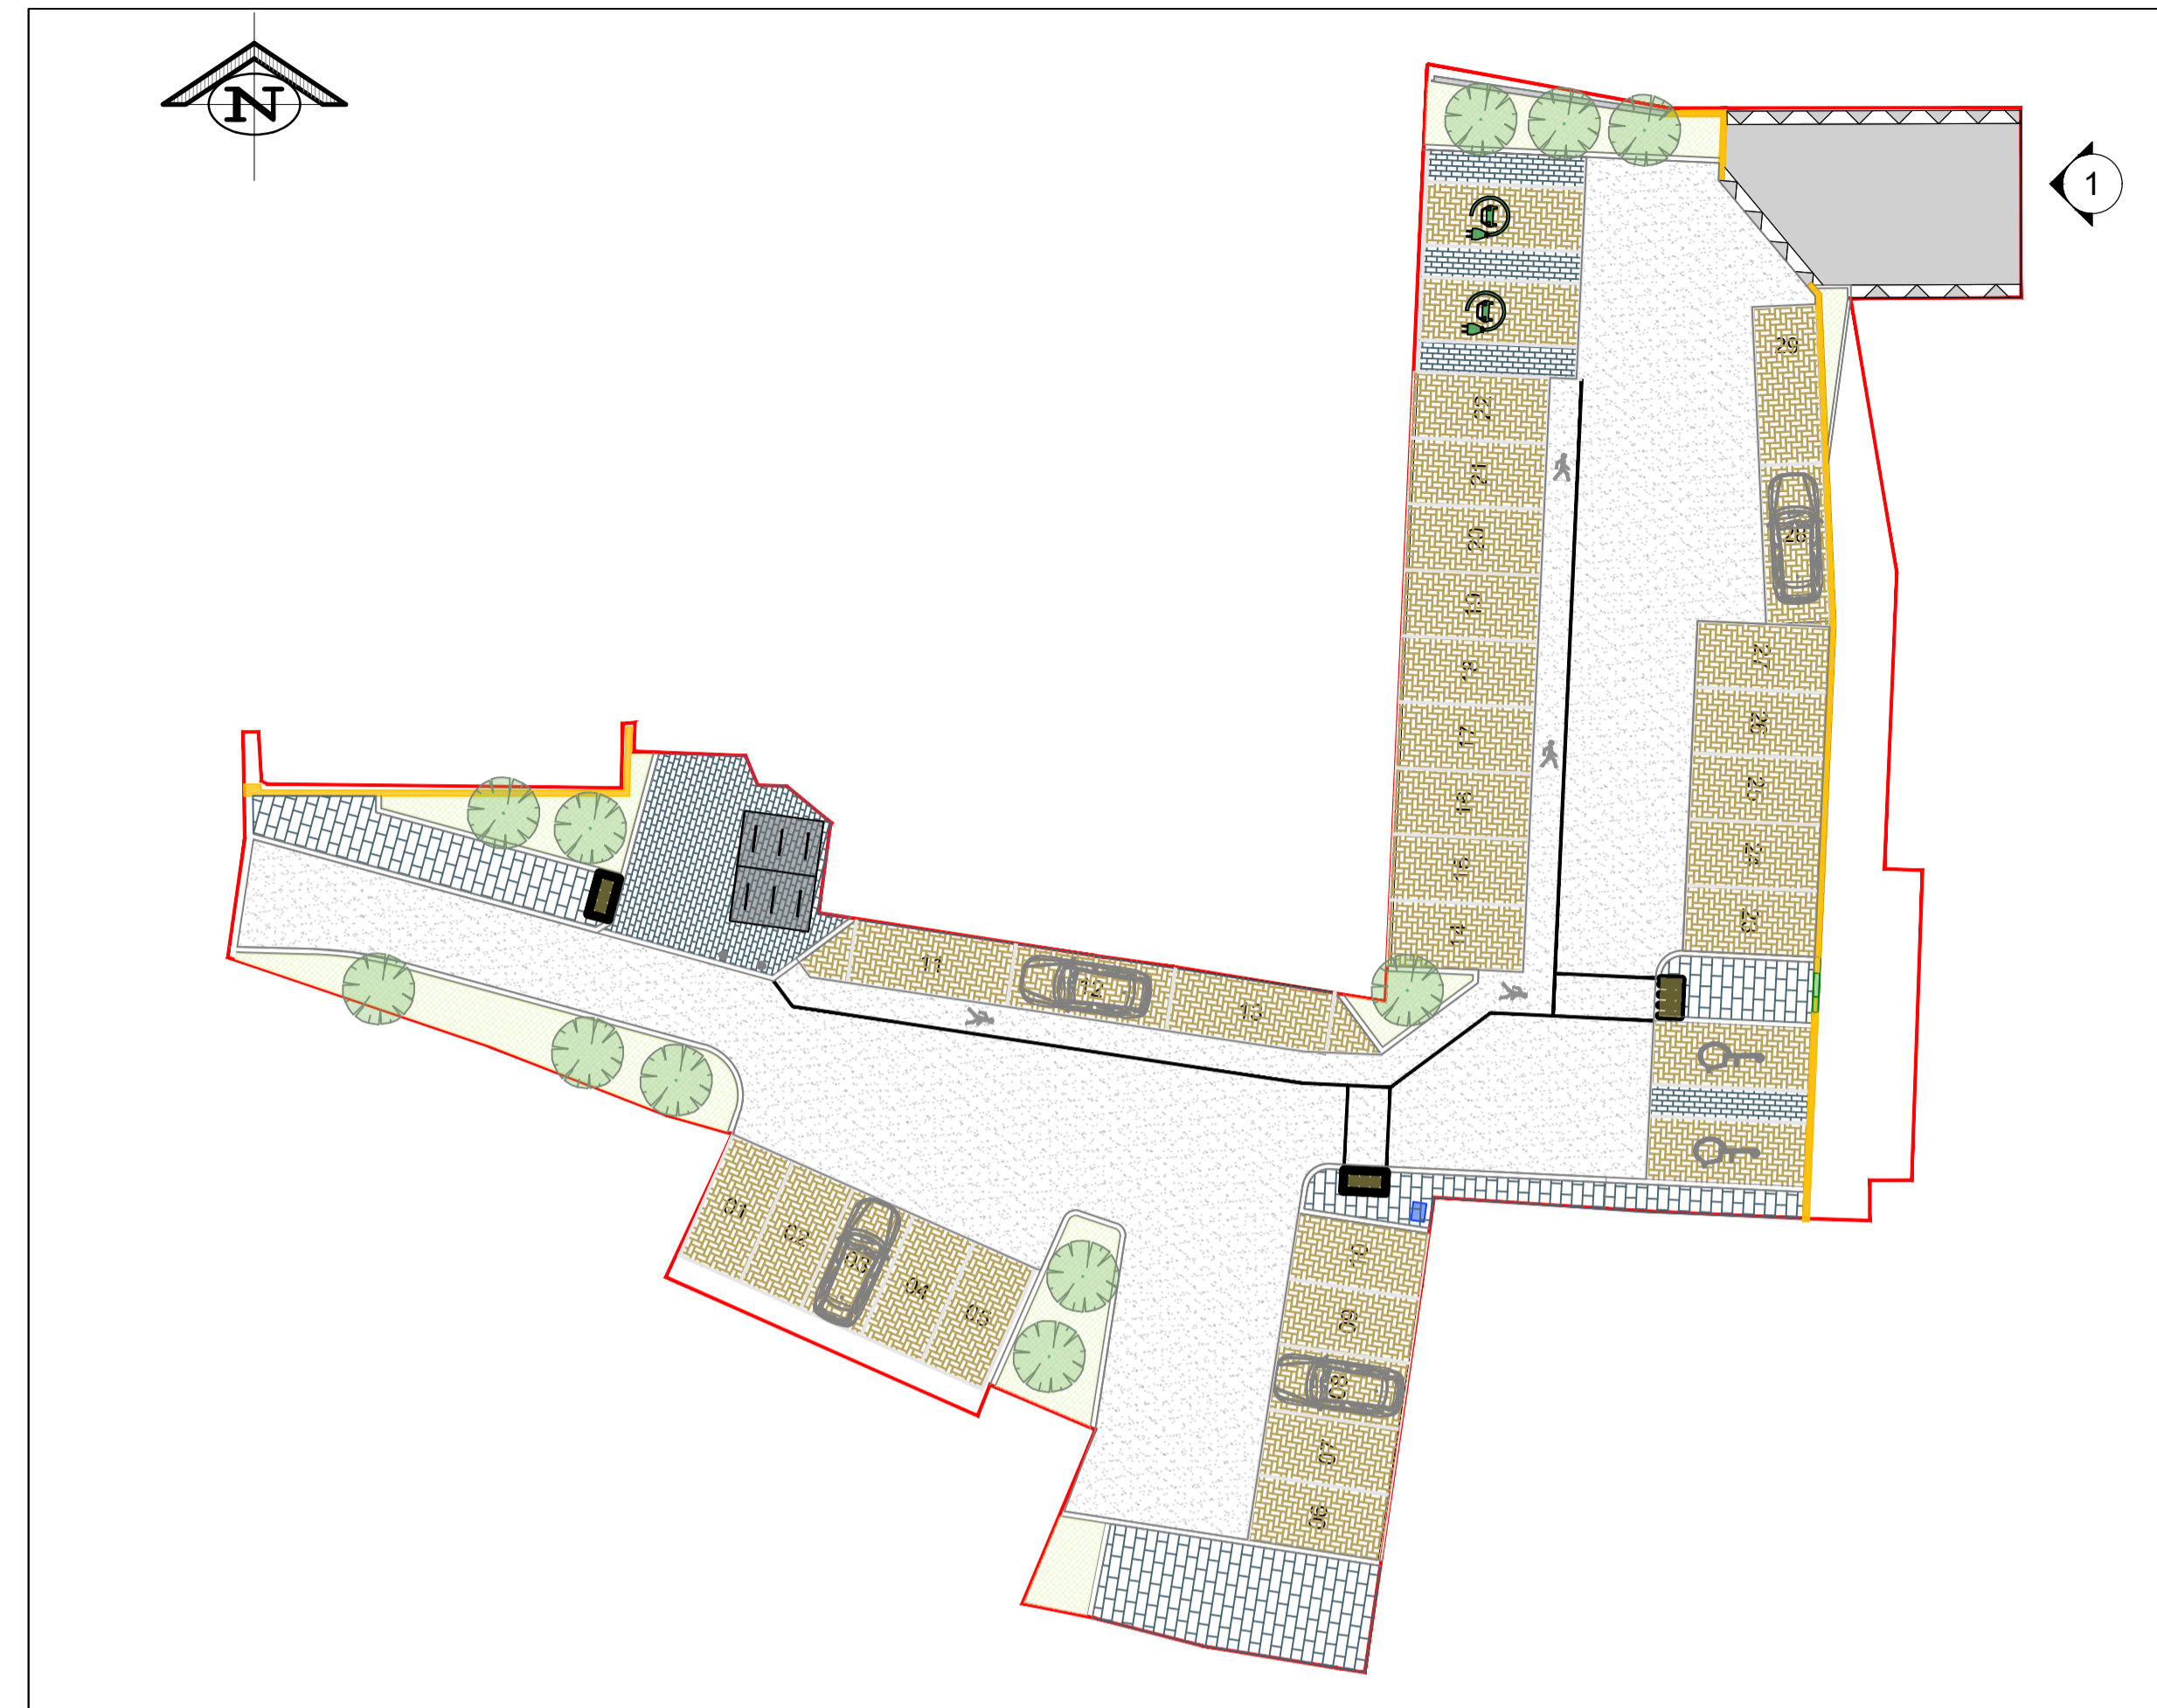

STABLE LANE -EXISTING LAYOUT
SCALE 1:250

LEGEND

PROJECT REDLINE BOUNDARY

P01	30.11.23	ISSUED FOR PLANNING	CRH	MK
REV	DATE	DESCRIPTION	BY	APP



Nicholas de Jong Associates
URBAN DESIGN

PROJECT:
STABLE LANE CARPARK

TITLE:
PROPOSED EASTERN WALL ELEVATION & SECTION

DRAWN:	CHECKED:	APPROVED:
CRH	MK	POD
PROJECT NUMBER:	DATE:	SCALE @ A1:
23920	NOV 2023	1:250; 1:50
STATUS DESCRIPTION:		STATUS:
FOR INFORMATION		S2

DRAWING NUMBER:	REV:
23920 - MWP -ZZ-ZZ-DR-C-5103	P01