



3D FRONT VIEW

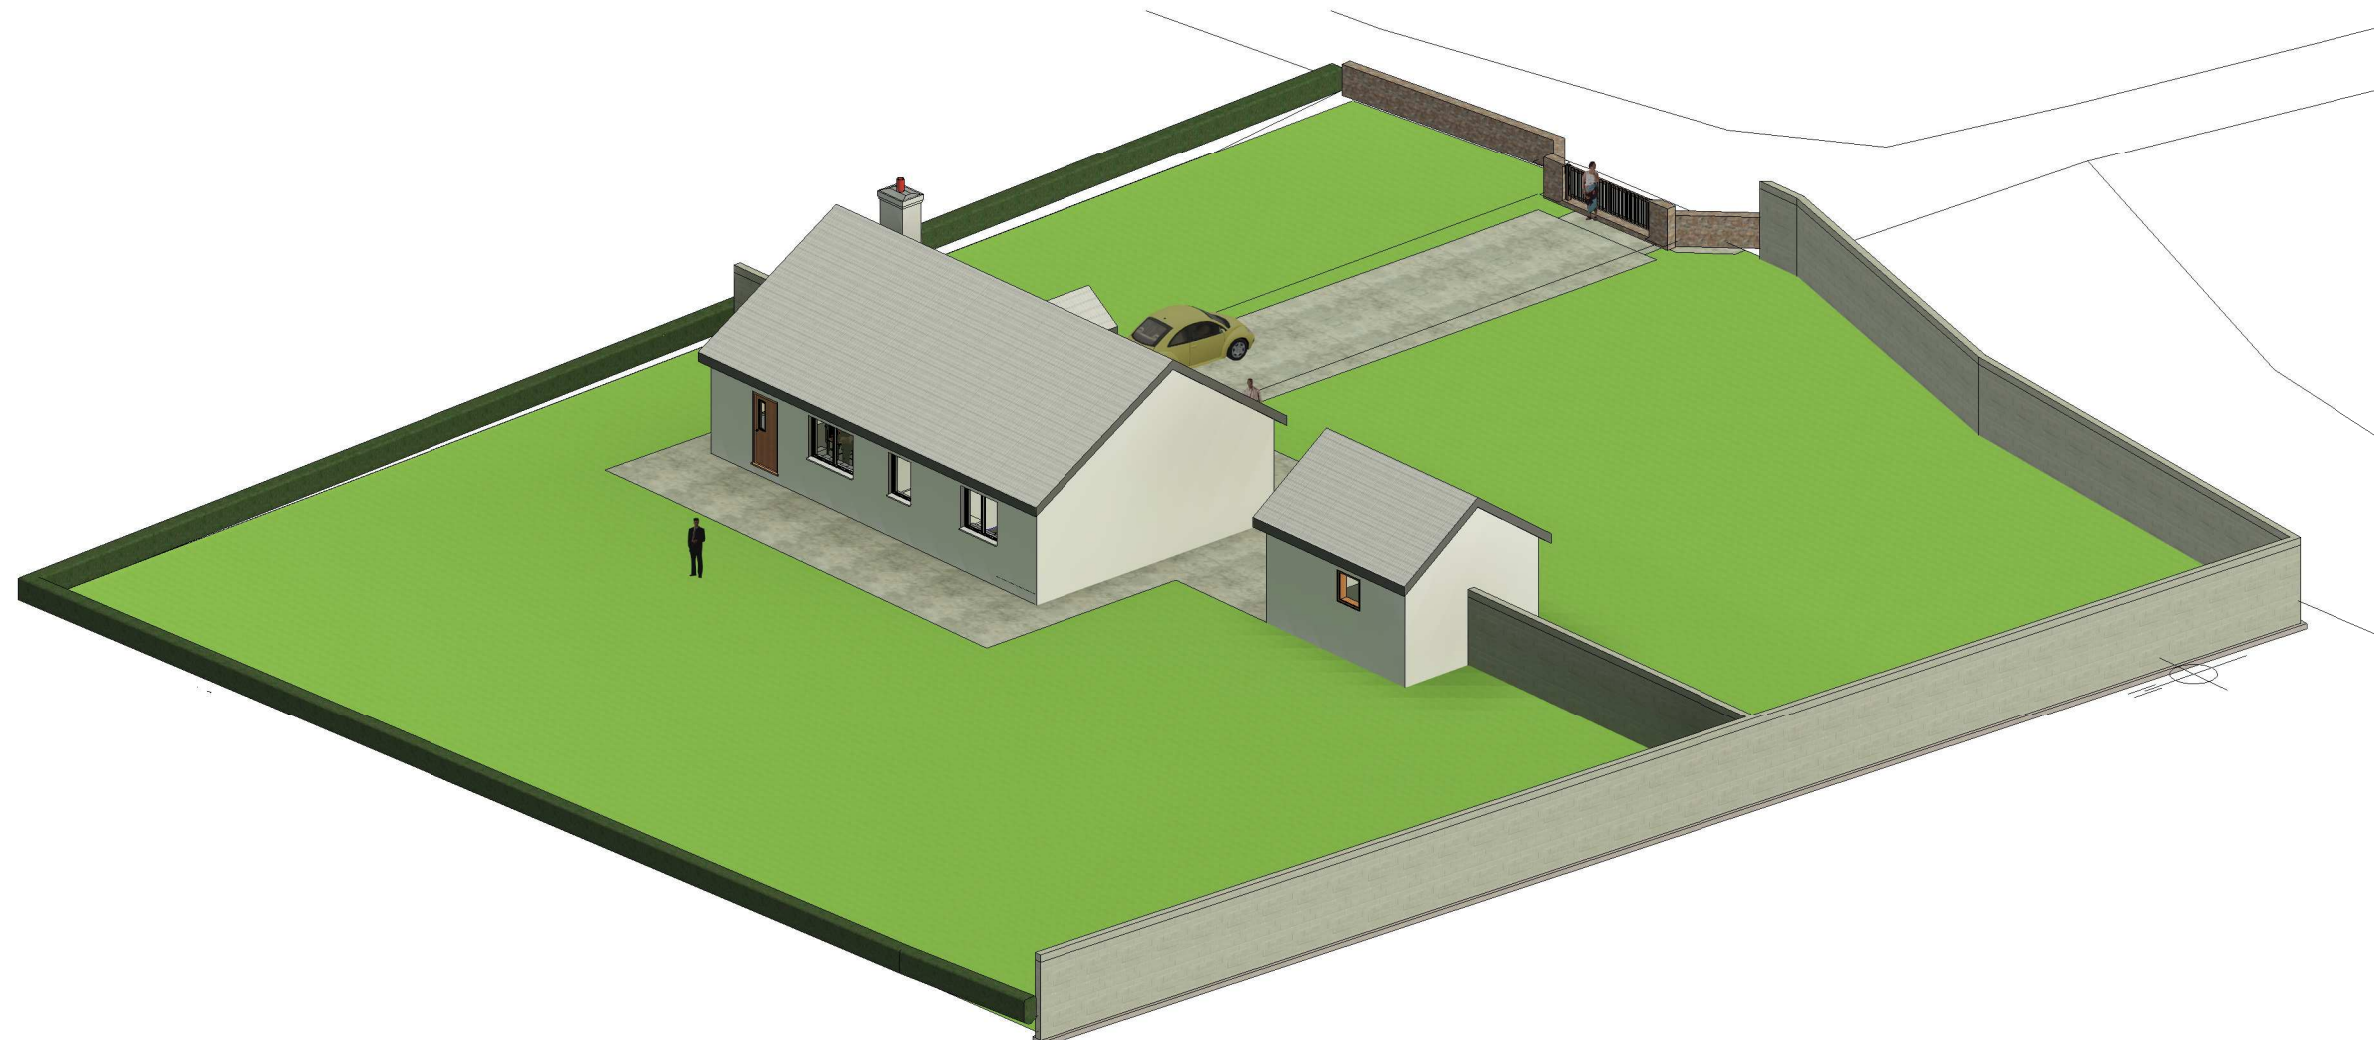

3D REAR VIEW

 Comhairle Contae Thiobraid Árann Tipperary County Council	
HOUSING DESIGN OFFICE, CIVIC OFFICES, CLONMEL, CO. TIPPERARY.	DIRECTOR OF SERVICES: SINEAD GARR TEL: 0761065000 EMAIL: housing@tipperarycoco.ie WEB: www.tipperarycoco.ie
PROJECT: EXTENSION AT GARRAUN, GOLDEN, CASHEL, TIPPERARY	
DRAWINGS EXISTING 3D VIEWS	
SCALE:	FILE PATH:
DRAWN BY: J.C	CHECKED: L.R
DATE:	FIRST ISSUE: 07/08/22
DRAWING NUMBER: 01/SBD/P8/05	
STATUS: PART 8	