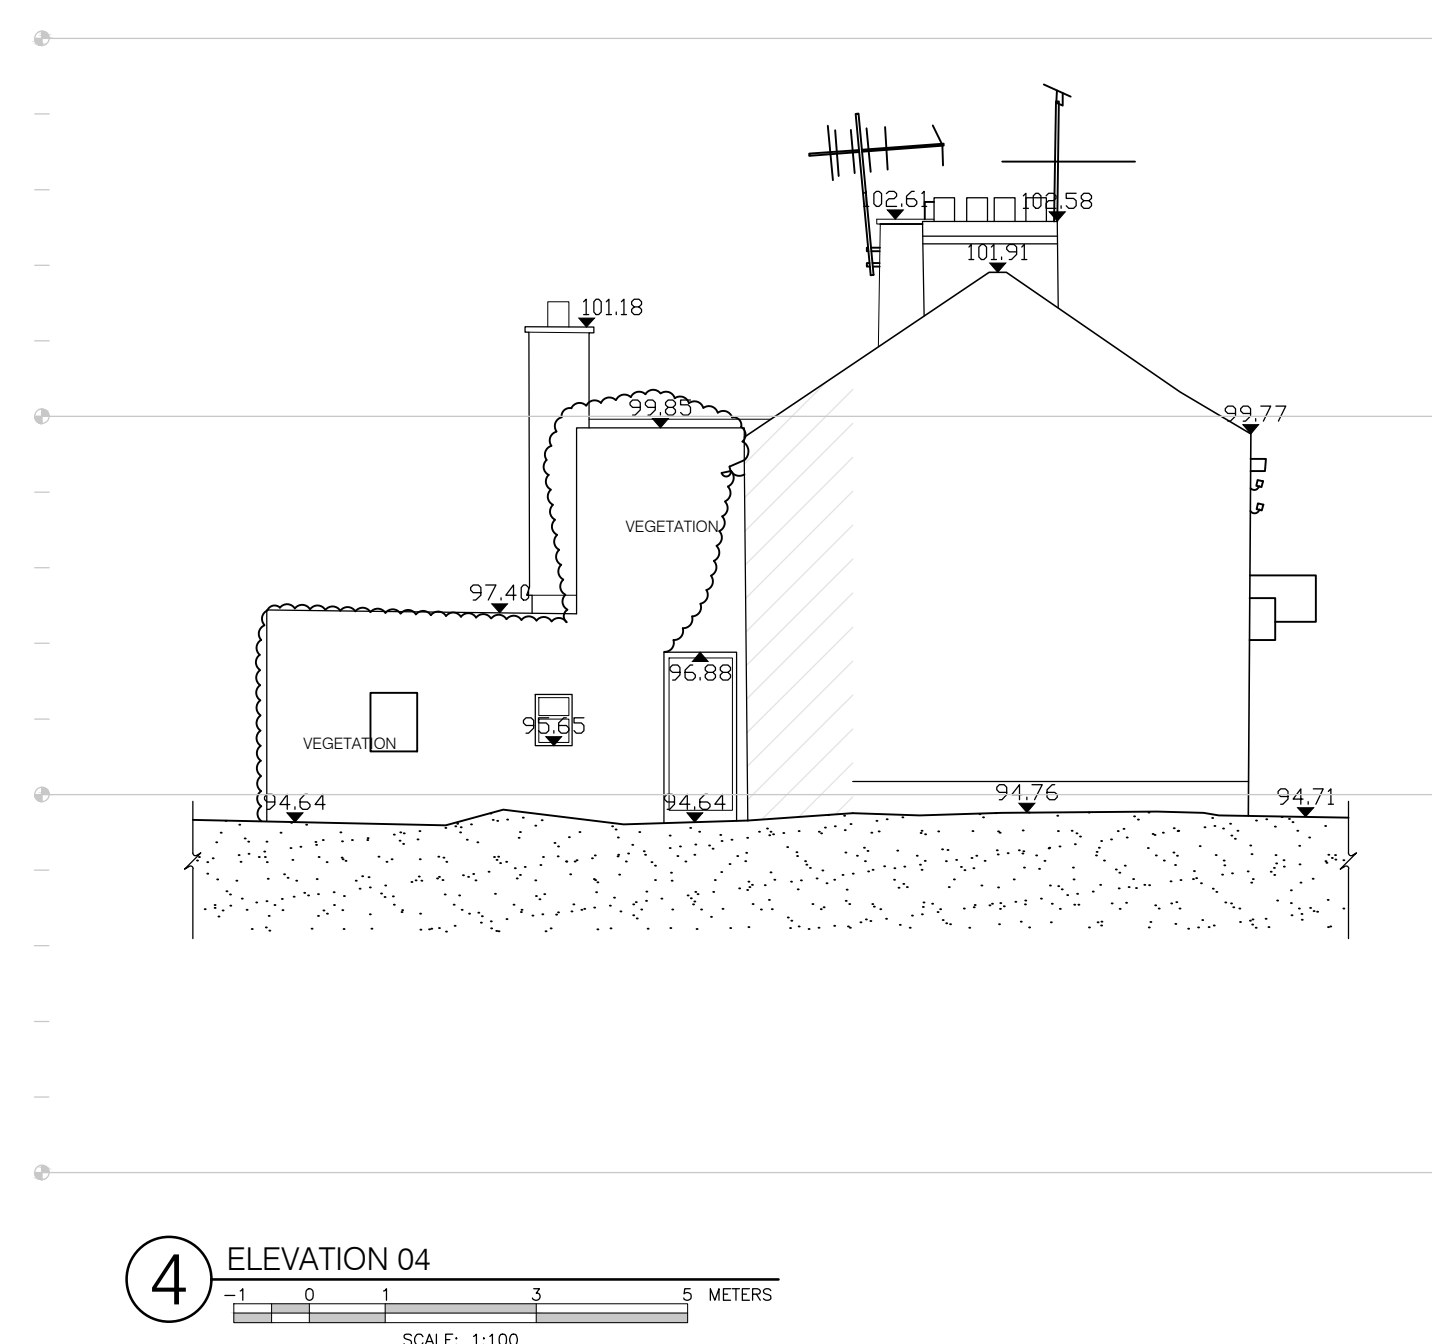
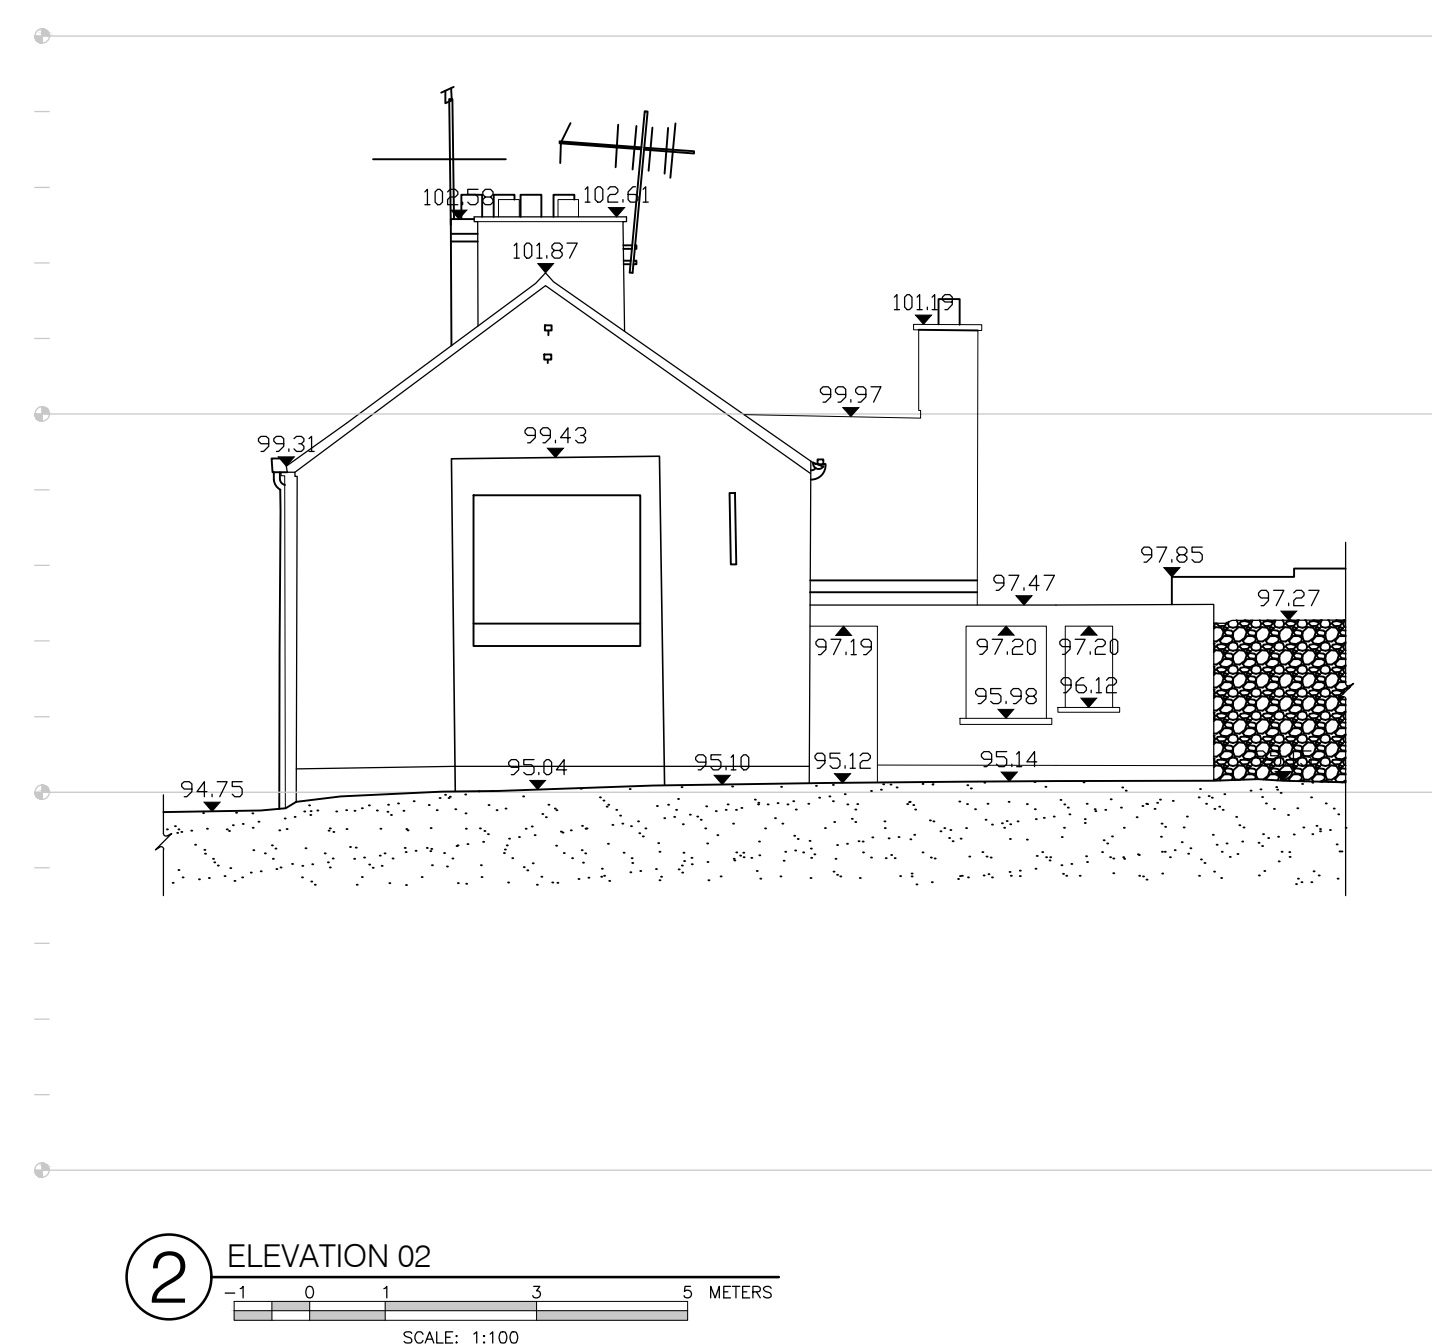


NOTES:

[illegible]

St. Patrick's House, Newtown, Waterford, Ireland. X91-RR76
t: +353 (0)51 878888 f: +353 (0)51 878794 e: mail@cjfa.ie w: www.cjfa.ie

DWG. SERIES: **PART 8**

CLIENT:	TIPPERARY COUNTY COUNCIL
JOB:	Social Housing Development at Grove Street, Roscrea, Co. Tipperary

DATE: October 2022		SCALE: 1:100 @ A1
DRAWN: Mark Phillips		CHECKED: Sam Edwards

JOB NUMBER: 2021012	DWG NUMBER: SU-400	REVISION:
------------------------	-----------------------	-----------