



1. EXISTING ELEVATION ON CHAPEL STREET

SCALE 1:50

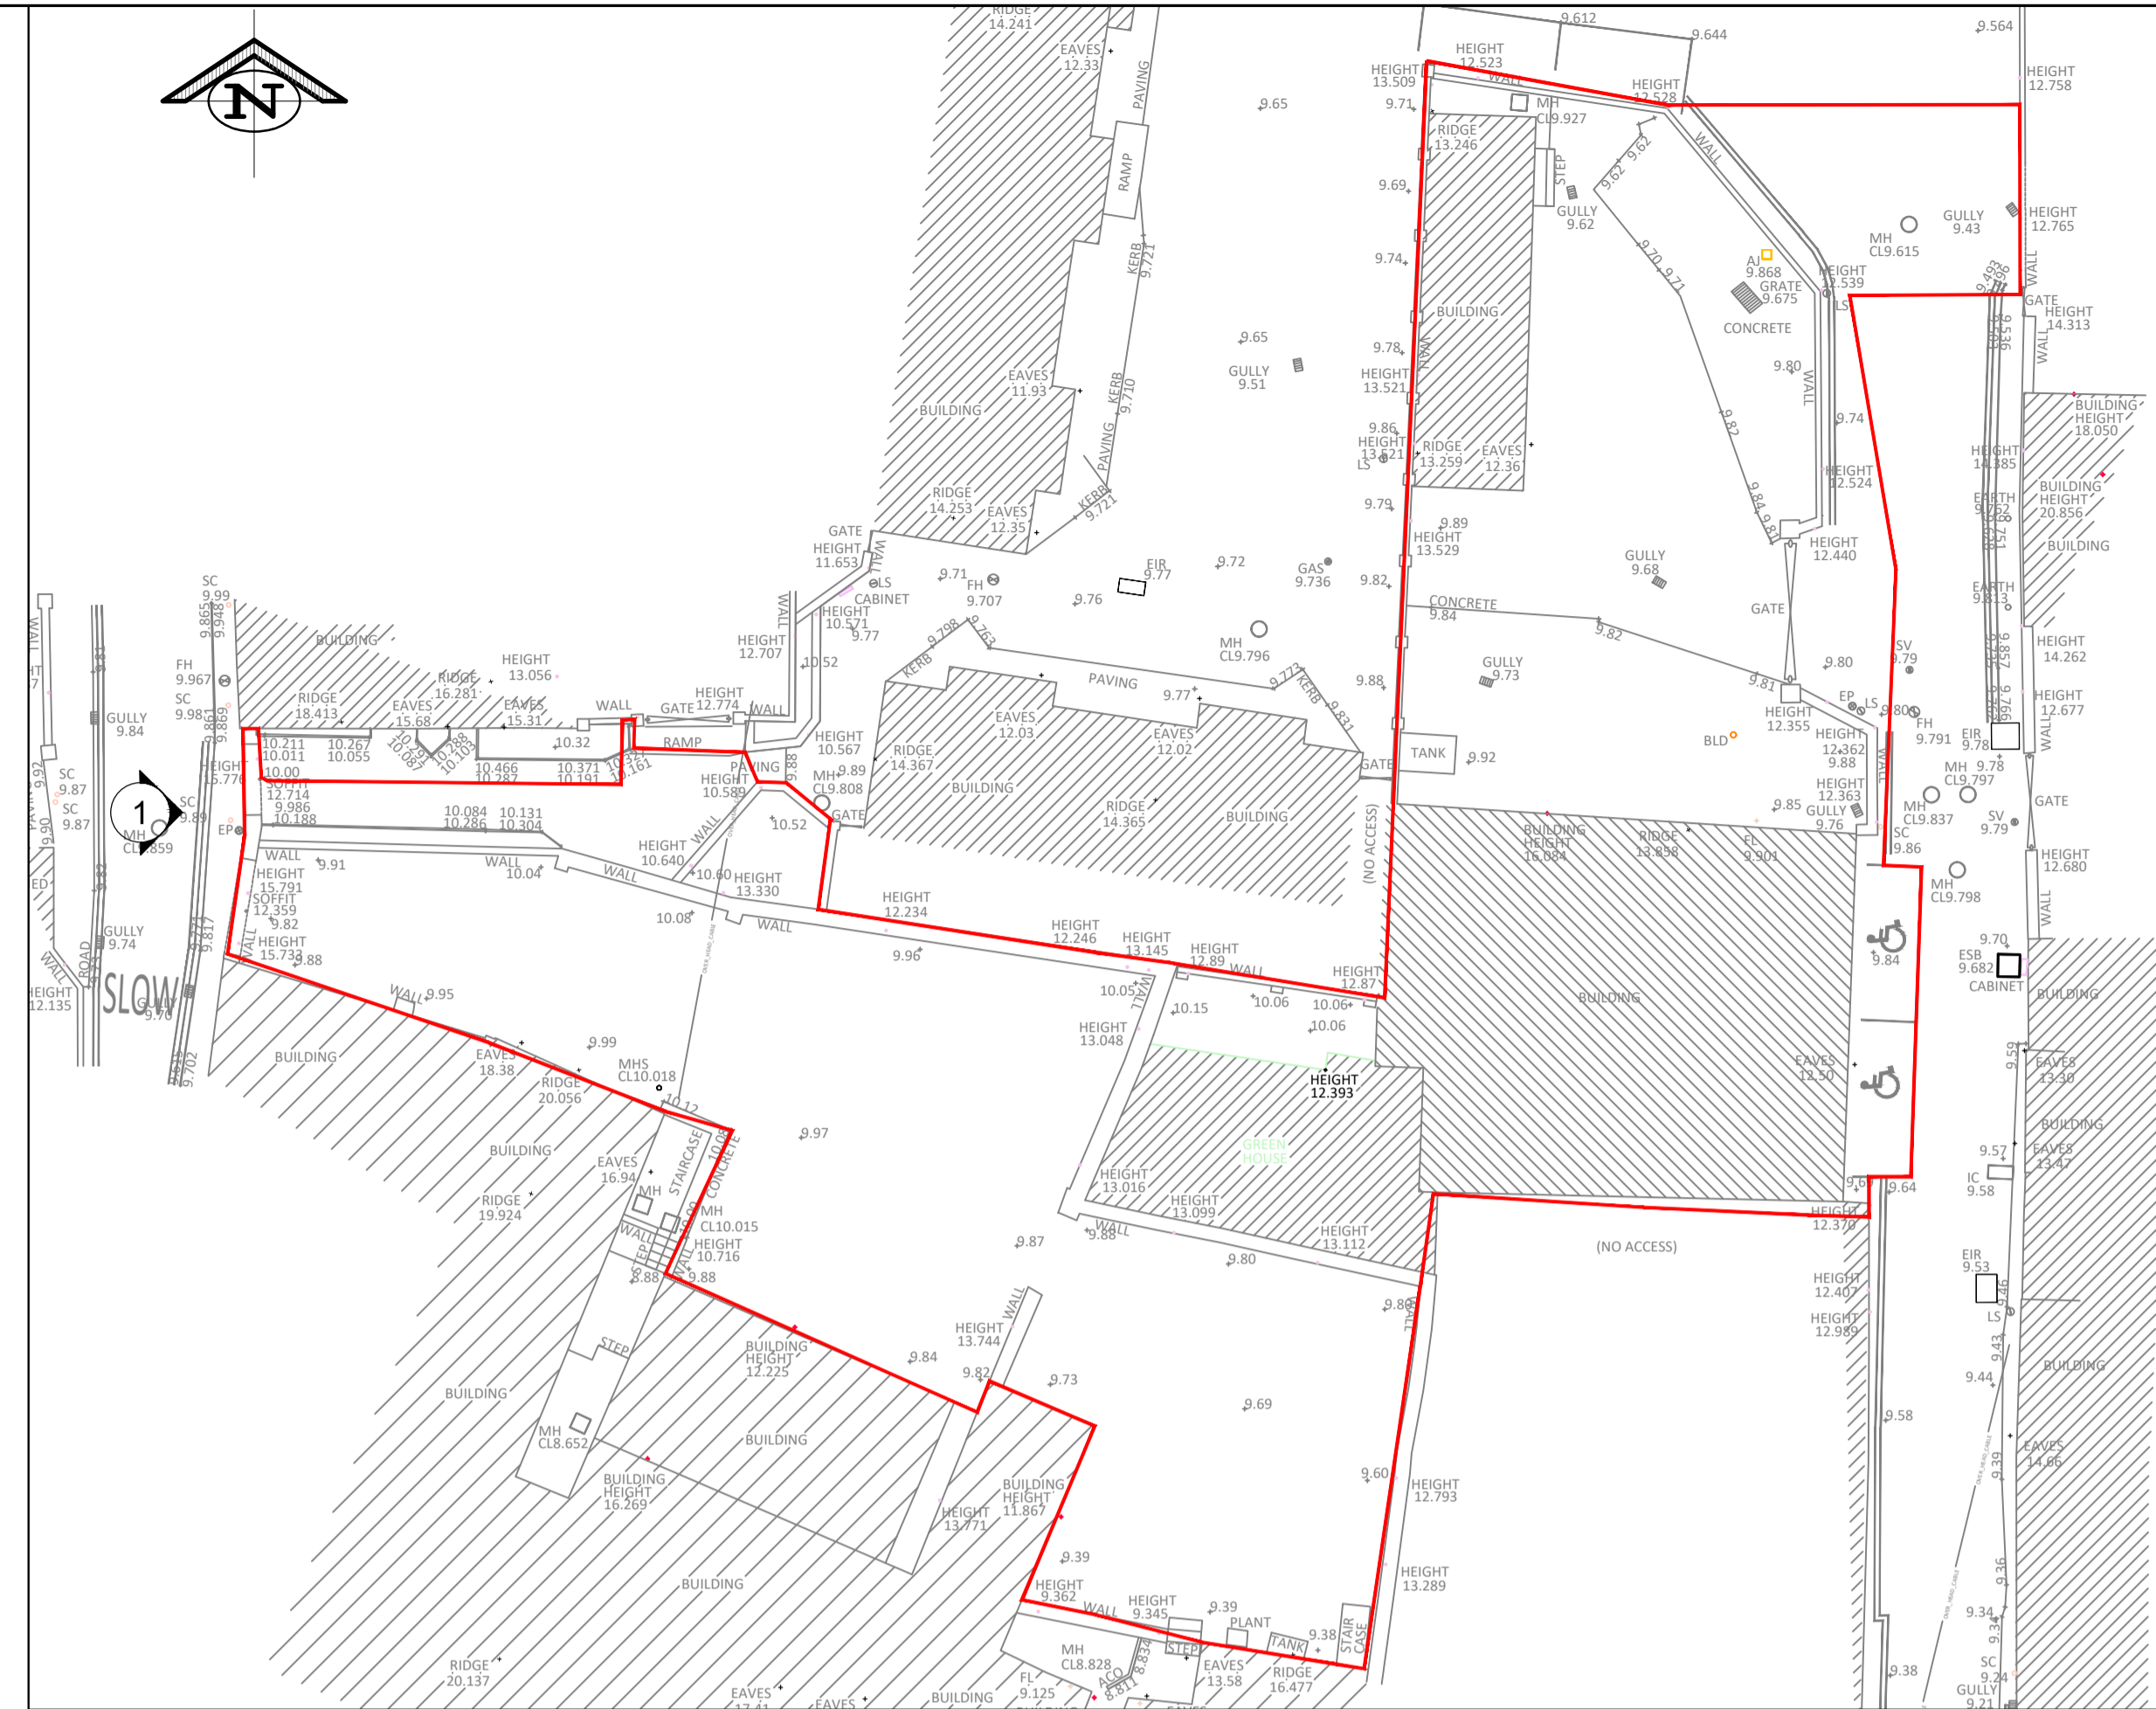

STABLE LANE -EXISTING LAYOUT

SCALE 1:250

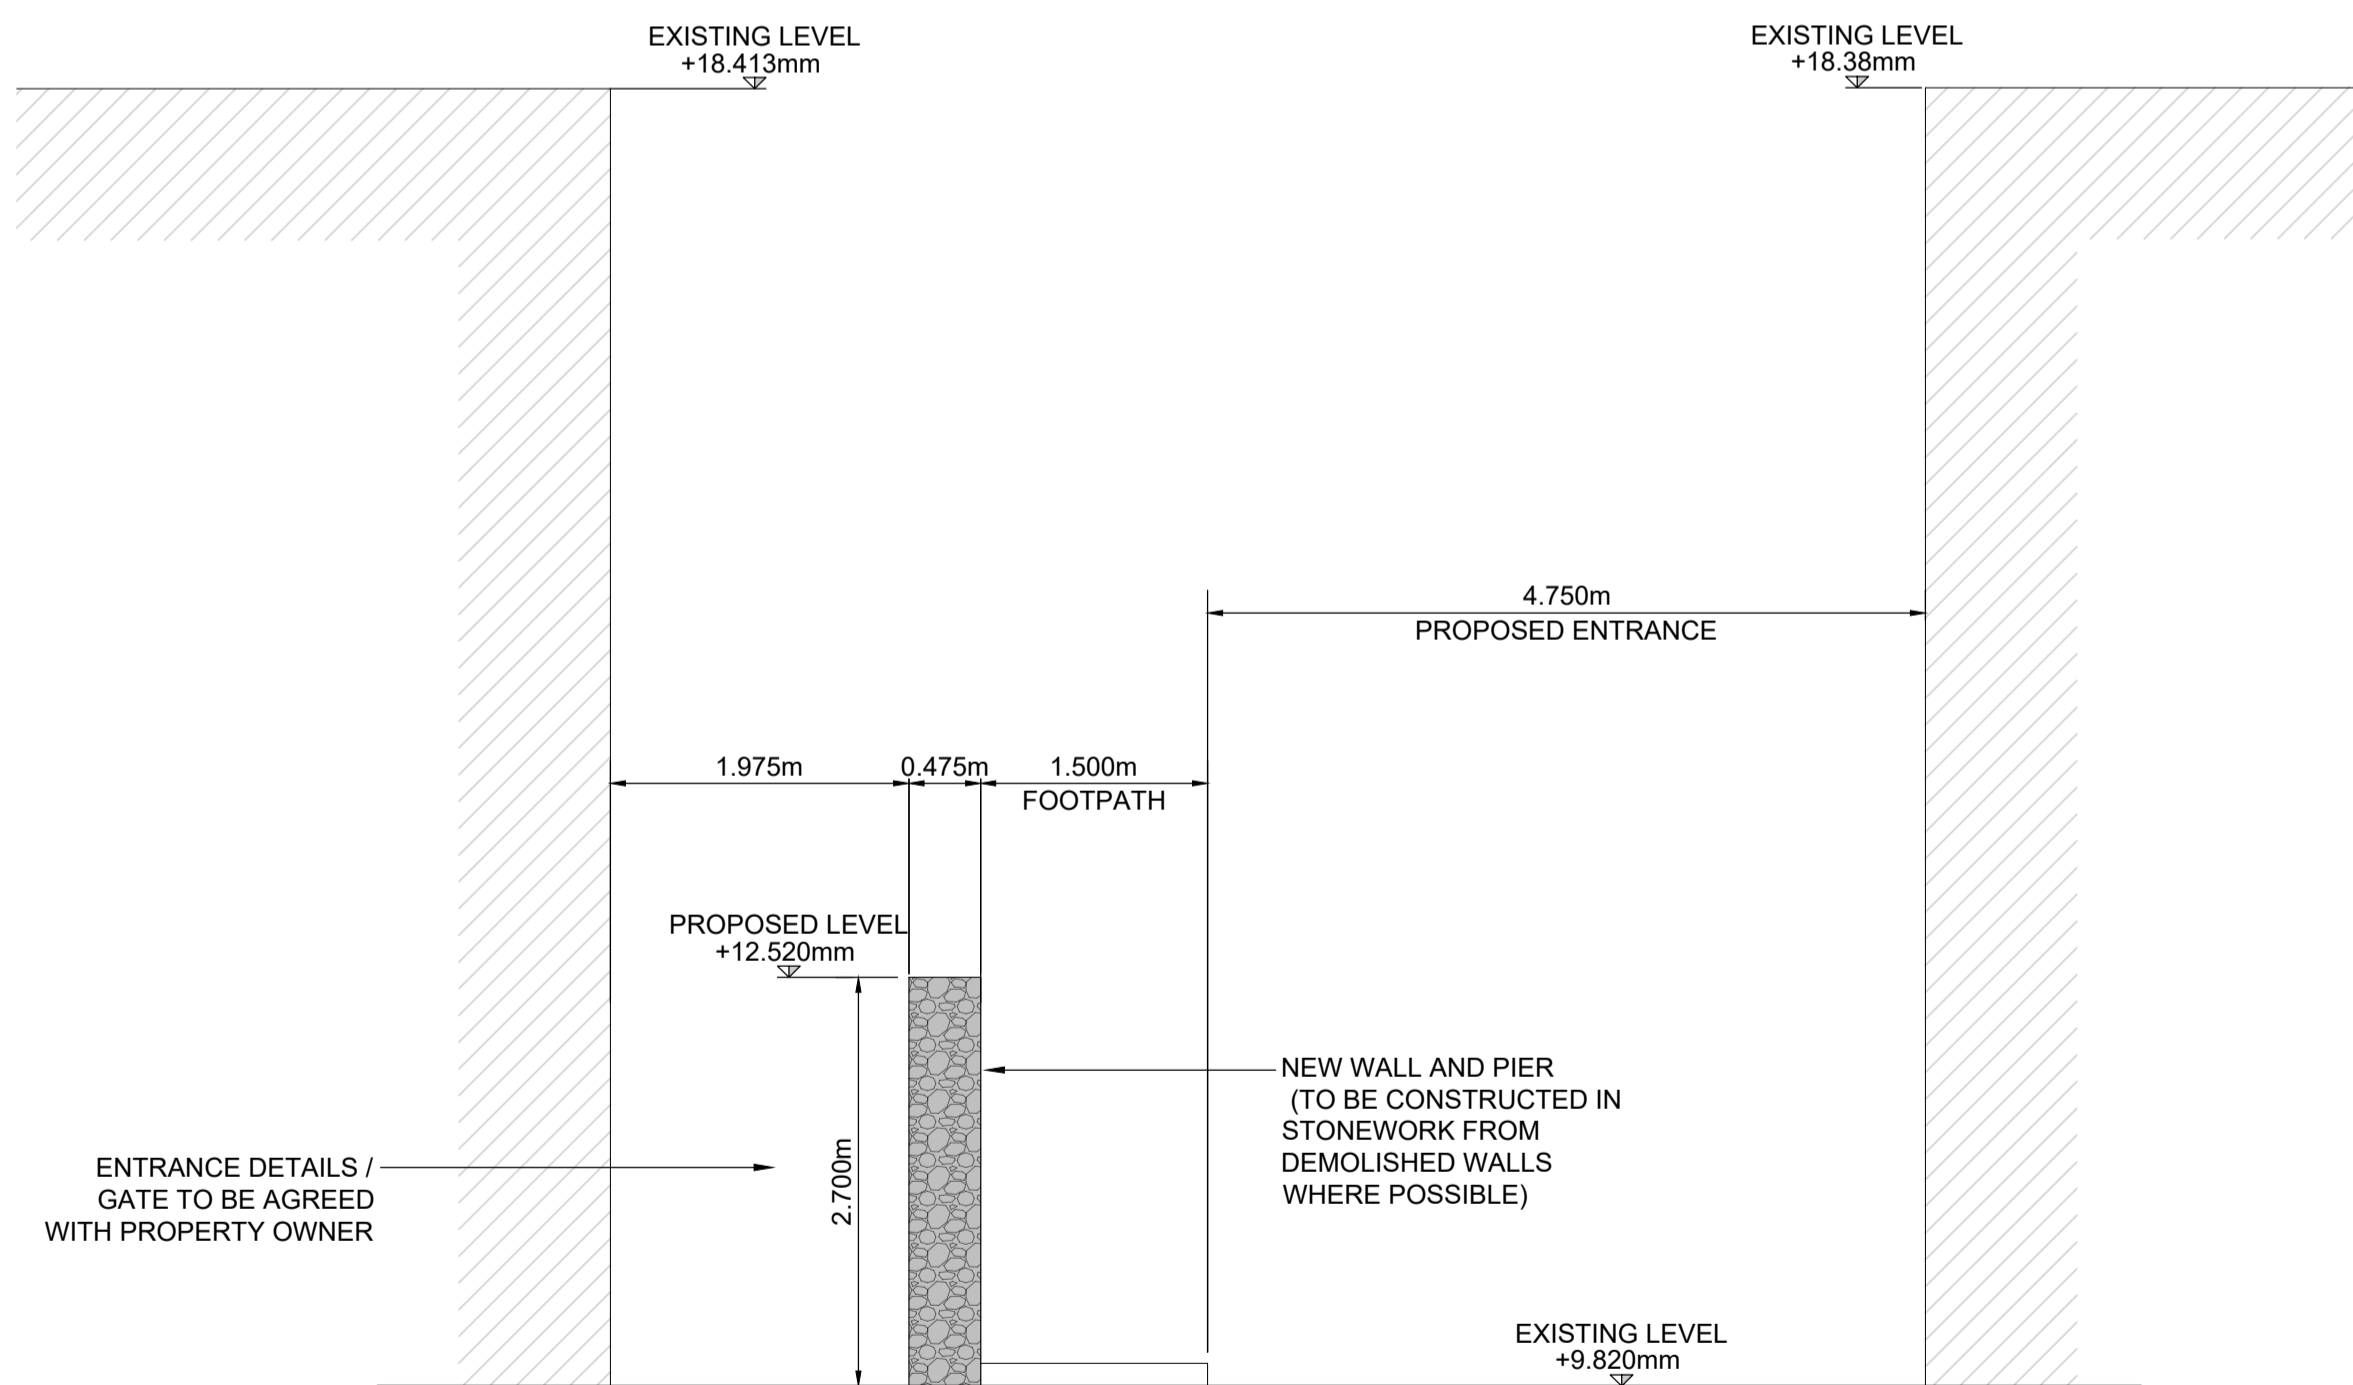

PROPOSED ELEVATION ON CHAPEL STREET

SCALE 1:50

LEGEND

PROJECT REDLINE BOUNDARY

P01	30.11.23	ISSUED FOR PLANNING	CRH	MK
REV	DATE	DESCRIPTION	BY	APP



Nicholas de Jong Associates
URBAN DESIGN

PROJECT:
STABLE LANE CARPARK

TITLE:
EXISTING & PROPOSED
CHAPEL STREET ENTRANCE

DRAWN:	CHECKED:	APPROVED:
CRH	MK	POD

PROJECT NUMBER:	DATE:	SCALE @ A1:
23920	NOV 2023	1:250; 1:50

STATUS DESCRIPTION:	STATUS:
FOR INFORMATION	S2

DRAWING NUMBER:	REV:
23920 - MWP - ZZ - ZZ - DR - C - 5006	P01