



PROPOSED SITE SECTION AA
Scale 1:200

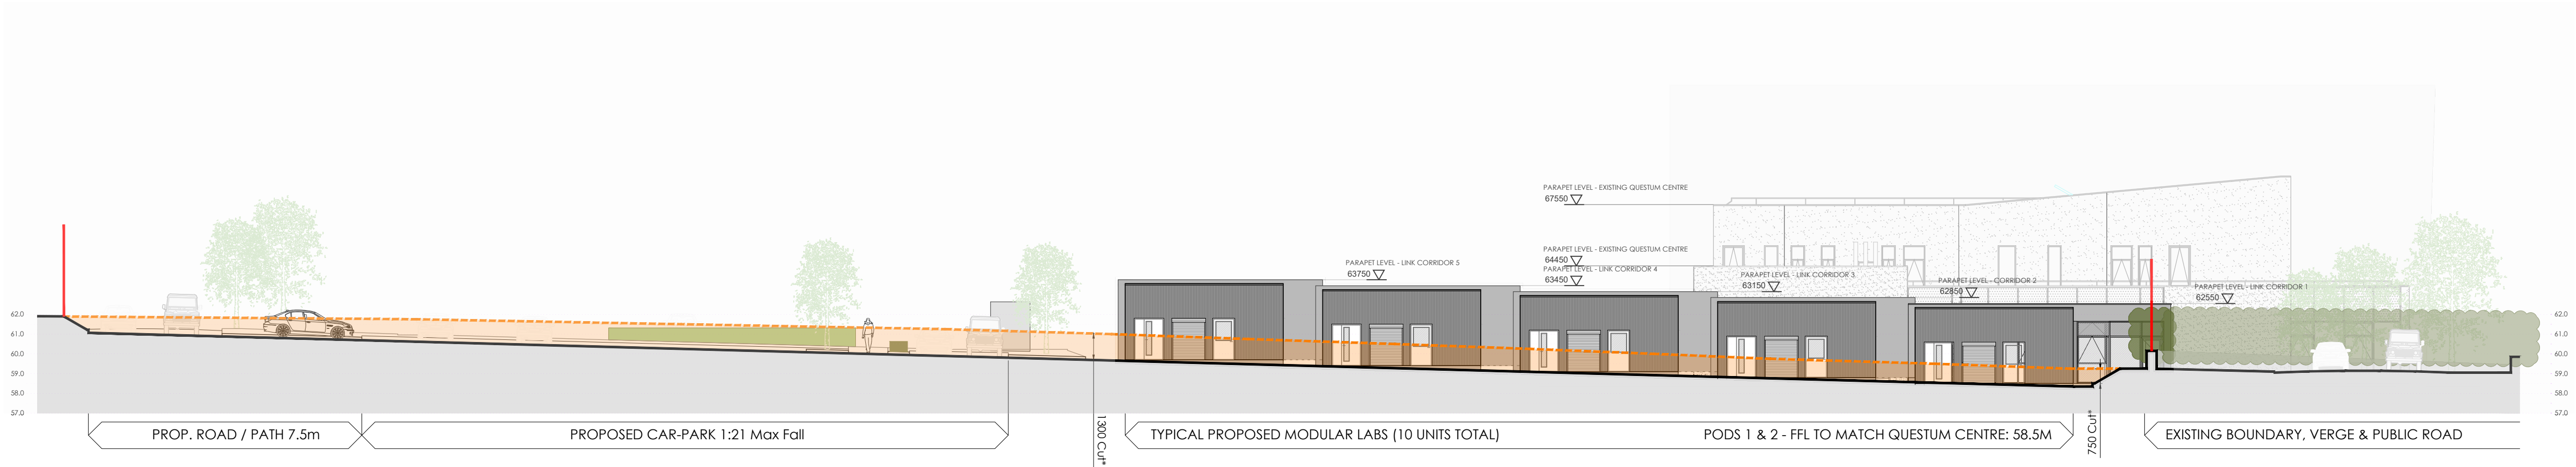

PROPOSED SITE SECTION BB
Scale 1:250

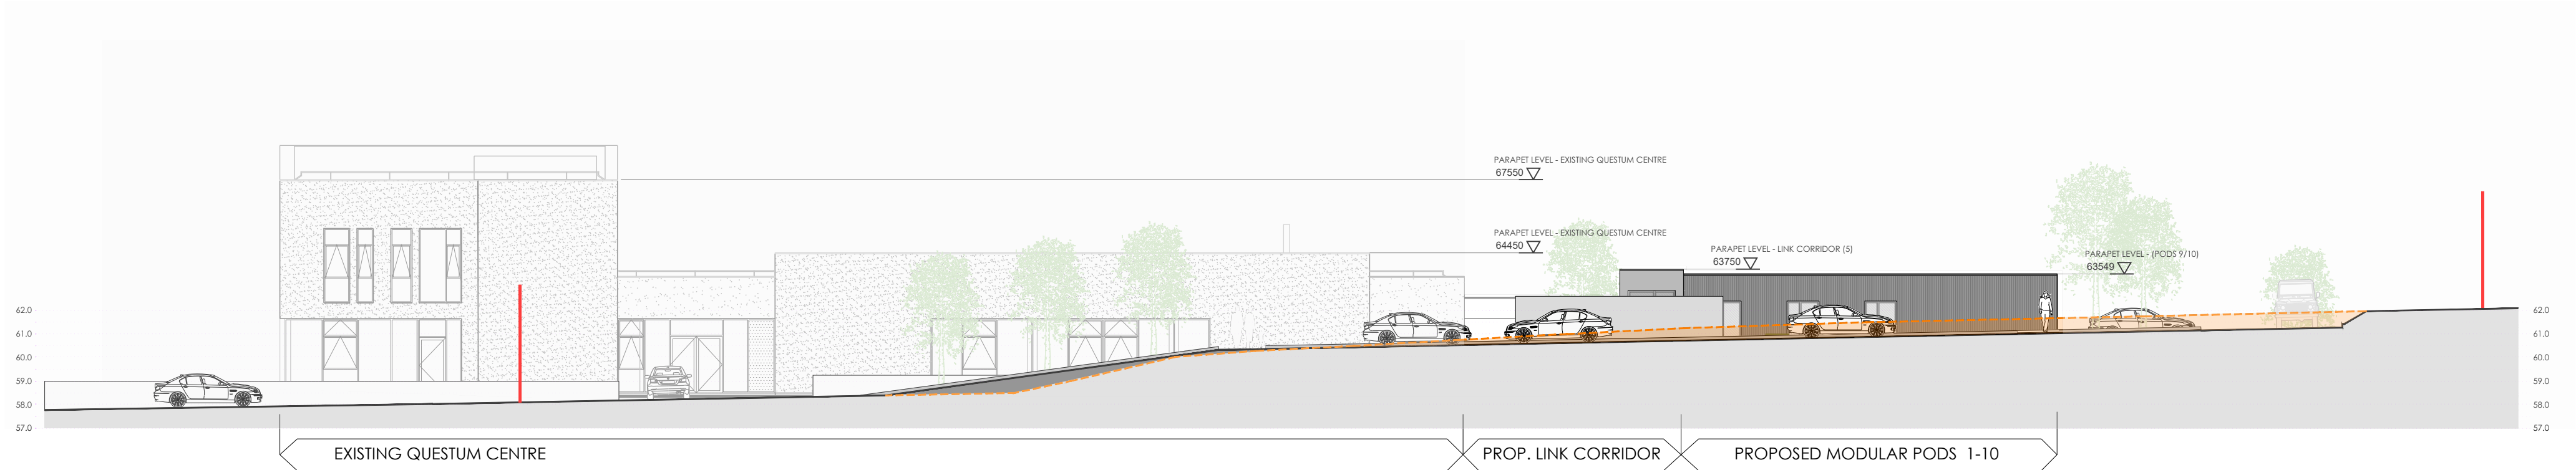

PROPOSED SITE SECTION CC
Scale 1:200




PROPOSED SITE SECTION DD
Scale 1:200

Extent of development site


AREA SCHEDULE
EACH 2 MODULAR PODS = 118m² x5 = 590m²
GLAZED LINK CORRIDOR 1 (Connected) = 49m²
LINK CORRIDORS 2-5 = 26m² Ea x4 = 104m²
TOTAL EXTENSION COMBINED FLOOR AREA: 743m²

Proposed Constuction
FFL:58.50 Finished Floor Level
To be demolished

REFERENCE PLAN
Scale 1:1500

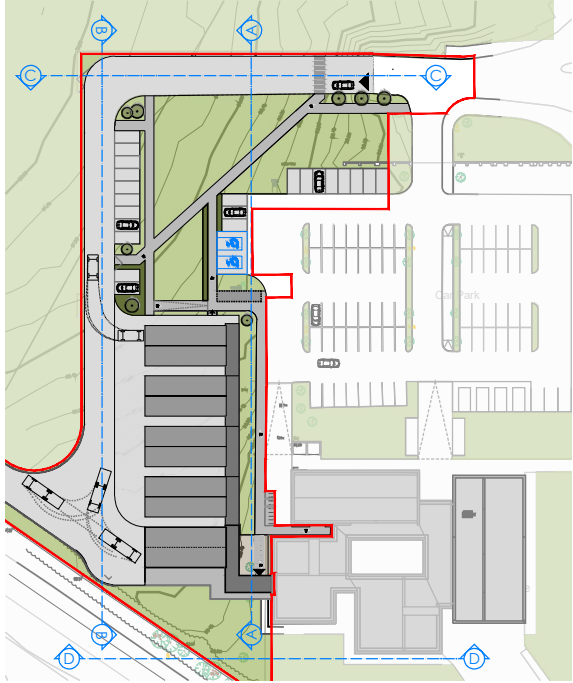

PROPOSED SITE SECTION DRAWINGS
Scale 1:200

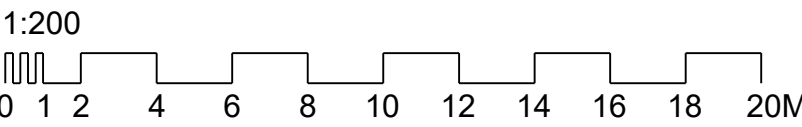

STANDARD INSTRUCTIONS

1 THE MAIN CONTRACTOR, SUB-CONTRACTOR OR SUPPLIER SHALL:
VERIFY ALL DIMENSIONS ON SITE AND IMMEDIATELY REPORT TO THE ARCHITECT ANY DISCREPANCIES ON THE DRAWINGS.
WORK TO FIGURED DIMENSIONS ONLY (EXCEPT WHERE FULL SIZE DETAILS ARE PROVIDED).
NOT VARY ANY WORK SHOWN ON THE DRAWINGS WITHOUT OBTAINING PRIOR APPROVAL FROM THE ARCHITECT.
BE RESPONSIBLE FOR REQUESTING FROM THE ARCHITECT ANY ADDITIONAL INFORMATION REQUIRED.
SUPPLY TO THE ARCHITECT ALL SHOP DRAWINGS, ILLUSTRATIONS, SPECIFICATIONS, ETC. OF ALL SPECIALIST WORK TO BE INCORPORATED IN THE MAIN CONTRACT WORKS.

IMMEDIATELY INFORM THE ARCHITECT IF ANY WORK SHOWN ON THIS DRAWING IS NOT IN ACCORDANCE WITH THE RELEVANT CODES OF PRACTICE RECOGNISED GOOD PRACTICE THROUGHOUT THE INDUSTRY AND DOES NOT COMPLY WITH THE RELEVANT LOCAL AUTHORITY BYE-LAWS OR BUILDING REGULATIONS.
IMMEDIATELY ADVISE THE ARCHITECT / QUANTITY SURVEYOR OF THE EFFECT UPON PROGRAMME AND COST OF ANY ALTERATIONS TO THE PROPOSED WORKS SHOWN ON THIS DRAWING.
2 THIS DRAWING SUPERSEDES ALL PREVIOUS ISSUES OF THE SAME DRAWING NUMBER WITH EARLIER REVISIONS.
3 THIS DRAWING IS COPYRIGHT TO KENNETH HENNESSY ARCHITECTS LTD. AND THE CONTENTS MUST NOT BE DISCLOSED TO ANYONE WITHOUT PRIOR AGREEMENT.

GENERAL NOTES

ALL DIMENSIONS TO BE CHECKED ON SITE.
THIS DRAWING IS TO BE READ IN CONJUNCTION WITH ALL RELEVANT SPECIFICATIONS AND DRAWINGS.
IN THE EVENT OF ANY DISCREPANCIES BETWEEN DRAWINGS THE CONTRACTOR IS TO INFORM THE ARCHITECT IMMEDIATELY.
DO NOT SCALE. USE FIGURED DIMENSIONS ONLY.
ALL WORK TO COMPLY WITH CURRENT BUILDING REGS & B.S.

REVISION REGISTER

REV	DATE	DESCRIPTION	DRAWN	CHECKED	APPROVED
-	-	-	-	-	-
-	-	-	-	-	-
-	-	-	-	-	-
P01	13.04.2023	ISSUED FOR PLANNING	GD	AQ	AQ

KHA
KENNETH HENNESSY
ARCHITECTS

tel: 052 6128966
fax: 052 6180990
email: info@khaarchitects.ie
Anglesea House, Anglesea Street
Clonmel, Co. Tipperary

STATUS:
PLANNING

CLIENT:
TIPPERARY COUNTY COUNCIL
PROJECT:
MODULAR LABS EXTENSION AT
TCC QUESTUM ACCELERATION CENTRE
BALLINGARRANE, CLONMEL,
DRAWING TITLE:
PROPOSED SITE SECTIONS
AA, BB, CC & DD

DRAWING NUMBER:
2166 KHA ZZ 00 DR A P 3001 S1 P01