


- Legend**
- Site Boundary
 - X Site Notice Location

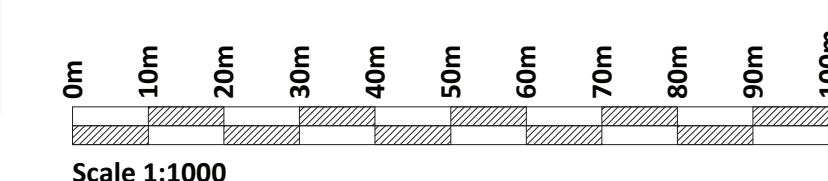

Scale 1:1000

© Ordnance Survey Ireland. All rights reserved. Licence number: 2021/10/CCMA/Tipperary County Council



No part of this document may be reproduced or transmitted in any form or stored in any retrieval system of any nature without the written permission of Fehily Timoney & Company as copyright holder except as agreed for use on the project for which the document was originally issued. Do not scale. Use figured dimensions only. If in doubt - Ask!

Rev.	Description	App By	Date
A	ISSUE FOR DISCUSSION	GF	26.07.22
B	ISSUE FOR APPROVAL	GF	03.08.22
C	ISSUE FOR APPROVAL	GF	29.08.22
D	ISSUE FOR APPROVAL	GF	24.11.22
E	ISSUE FOR PLANNING	GF	05.12.22

PROJECT	R498 ACTIVE TRAVEL PROJECT AT CASTLEMEADOWS, THURLES		
SHEET	SITE LOCATION PLAN		

CLIENT			
Date	26.07.22	Project number	P22-089
Drawn by	YR	Drawing Number	P22-089-0200-0003
Checked by	PW	Scale (@ A1-)	1:1000
		Rev	E

O:\ACAD\2022\P22-089\P22-089-0200-0003

Monday 5 December 2022