



1. ELEVATION OF LEAN-TO SHED WITHIN SITE
SCALE 1:50

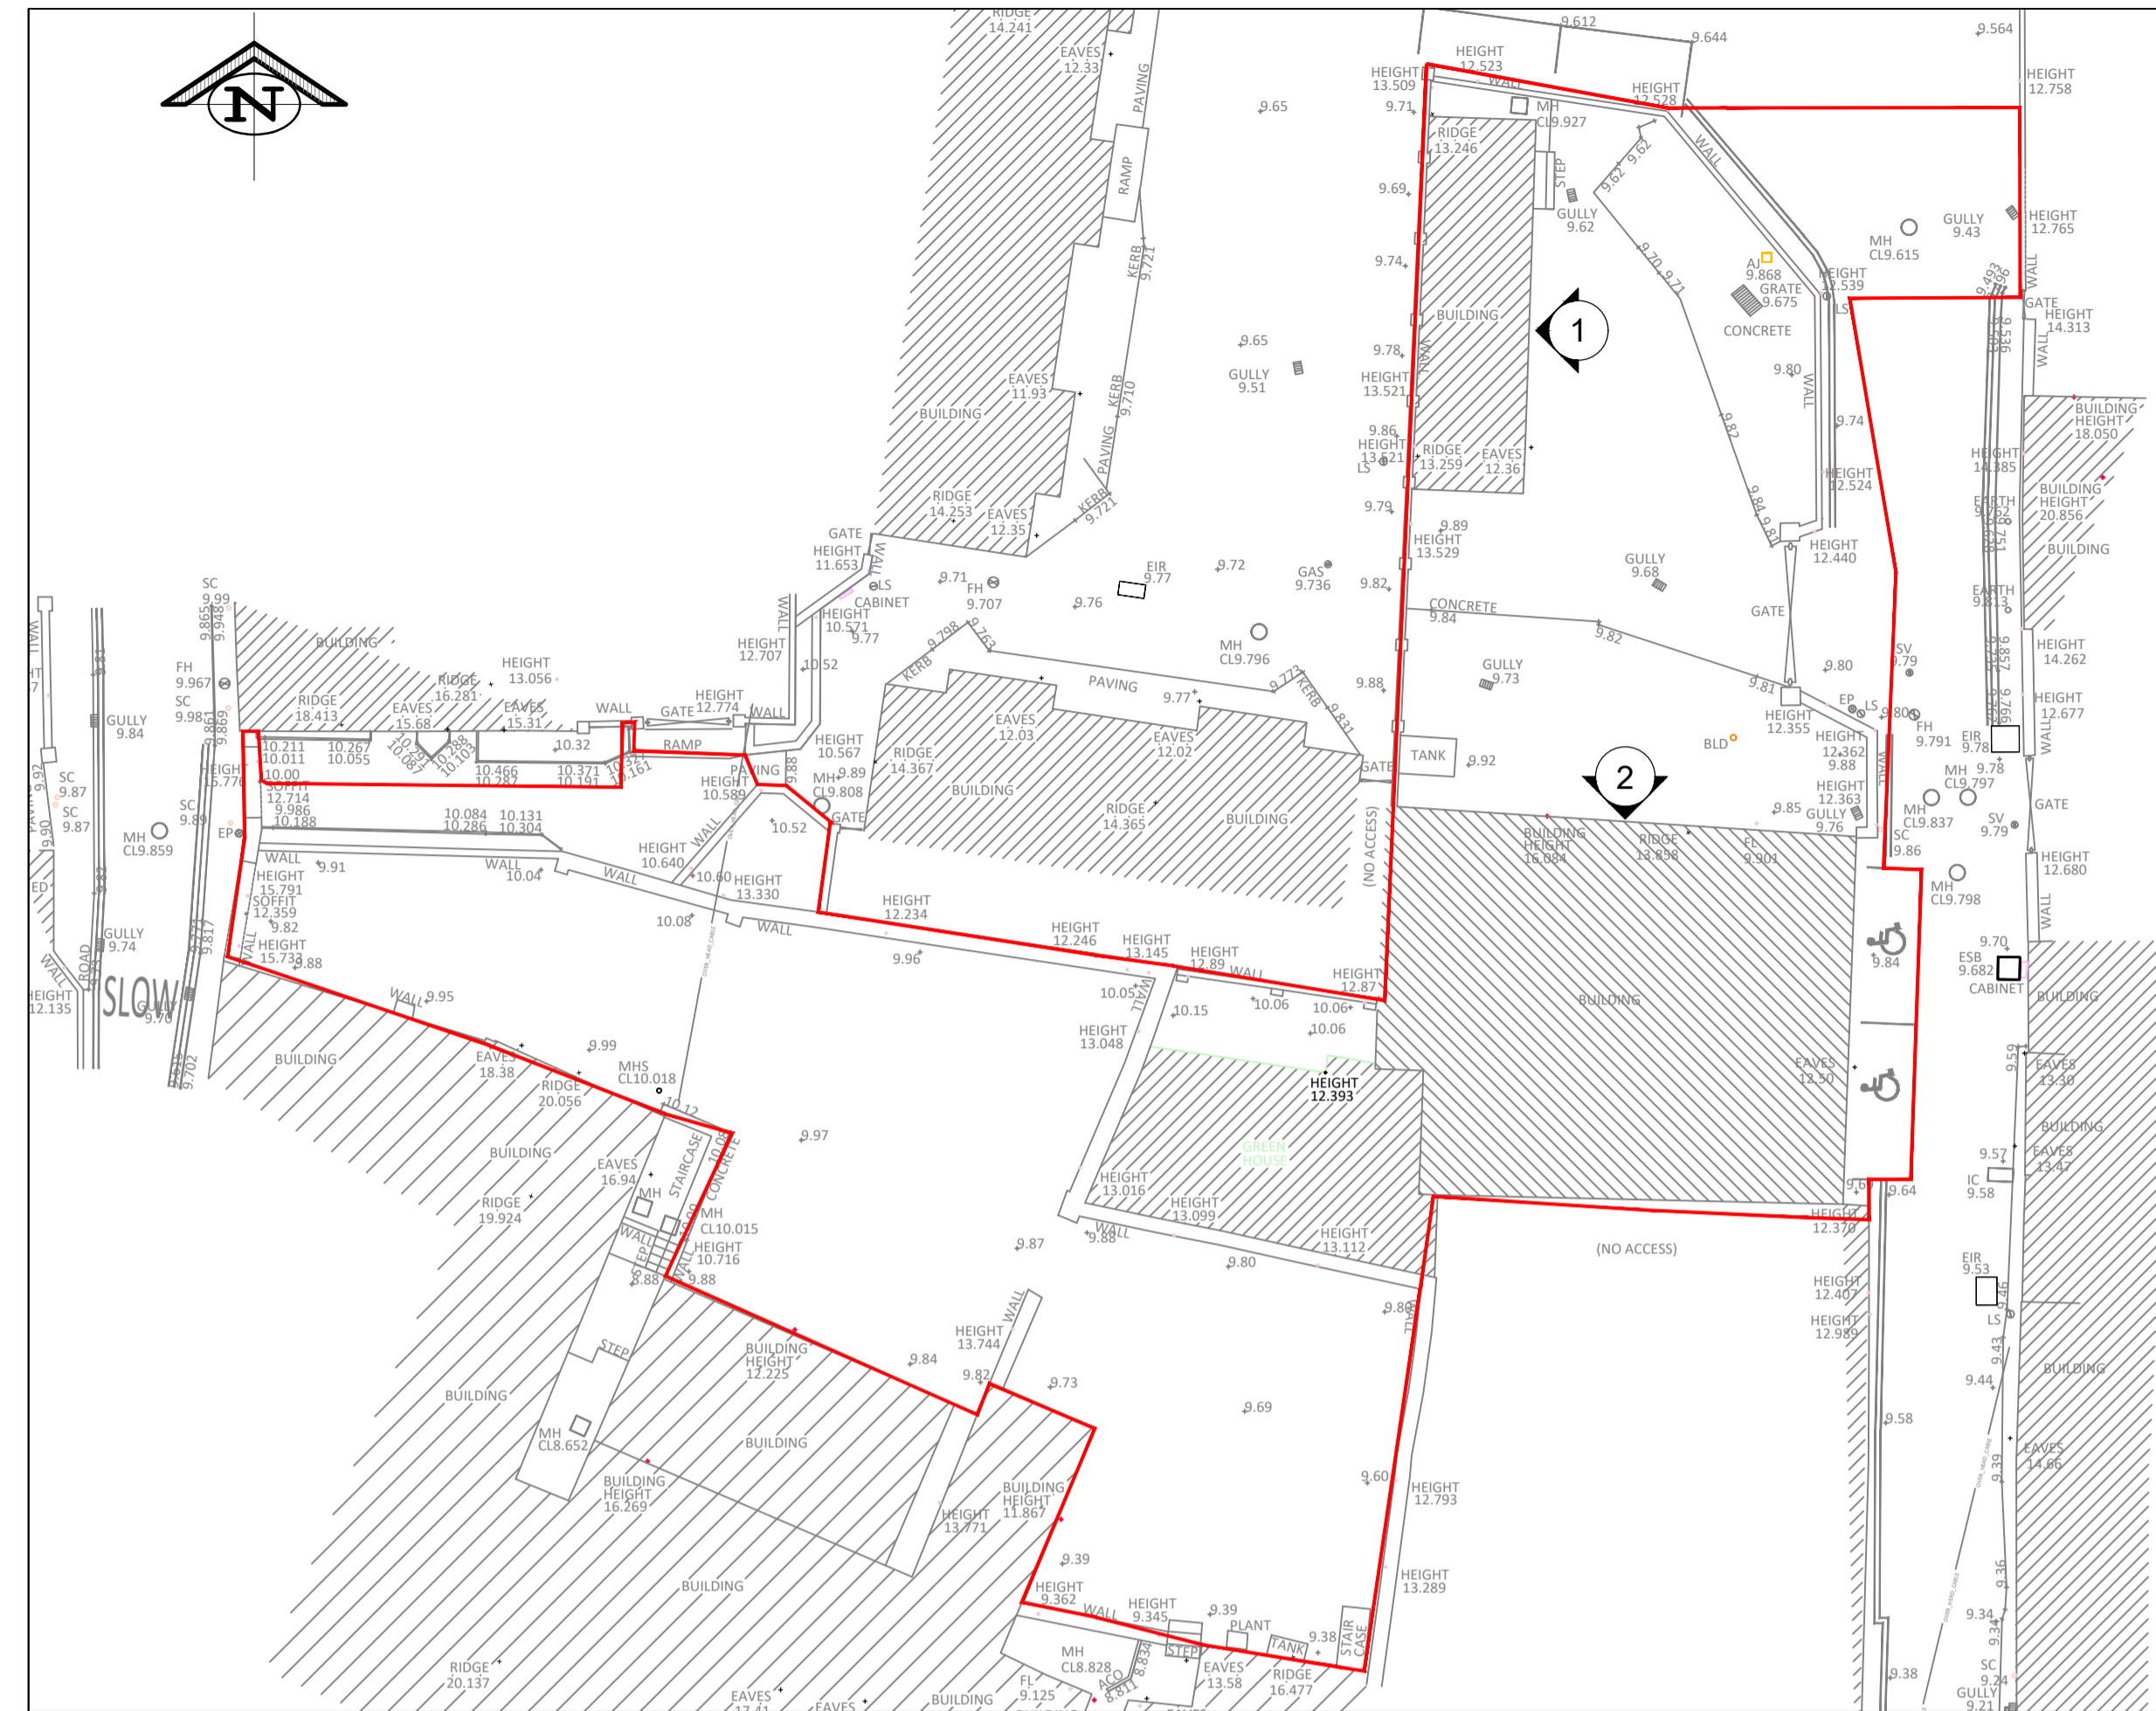

STABLE LANE -EXISTING LAYOUT
SCALE 1:250

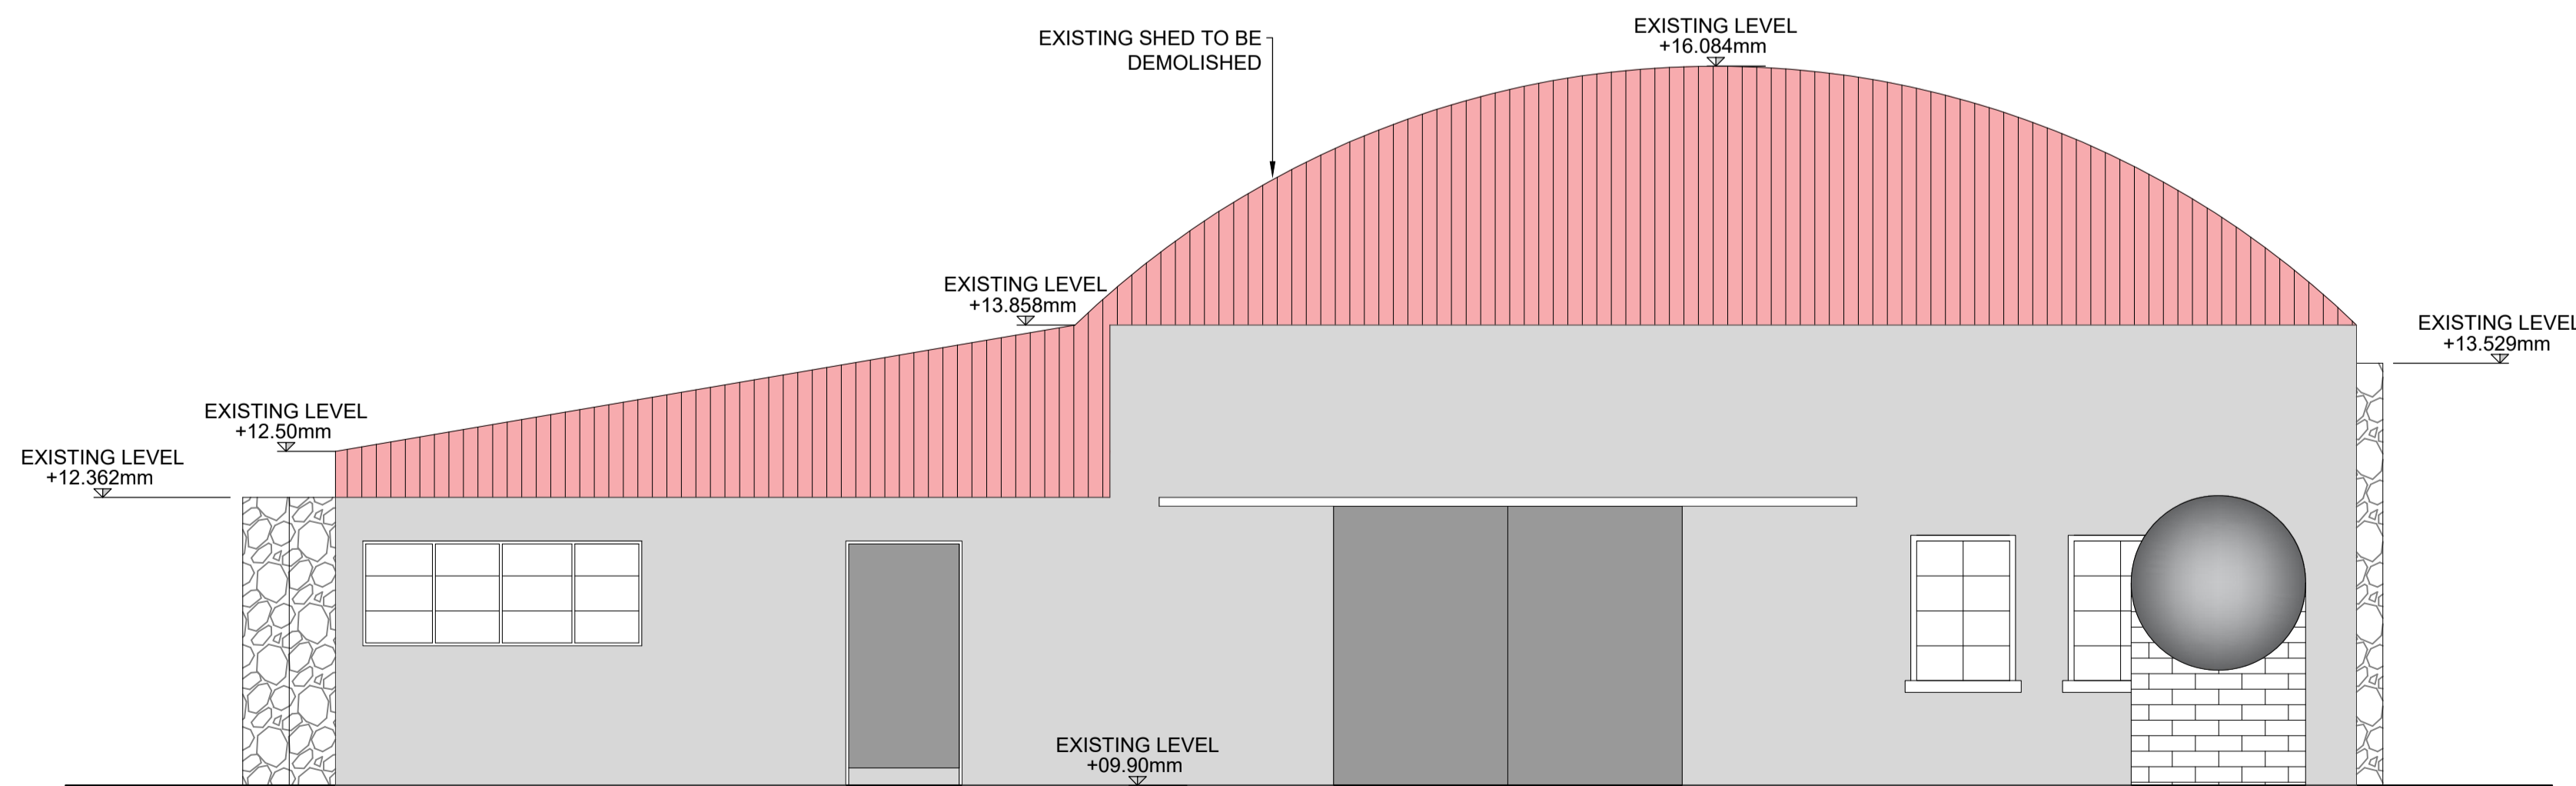

2. ELEVATION OF EXISTING SHED WITHIN SITE
SCALE 1:50

LEGEND

PROJECT REDLINE BOUNDARY

P01	30.11.23	ISSUED FOR PLANNING	CRH	MK
REV	DATE	DESCRIPTION	BY	APP



Nicholas de Jong Associates
URBAN DESIGN

PROJECT:
STABLE LANE CARPARK

TITLE:
EXISTING BUILDING ELEVATIONS

DRAWN:	CHECKED:	APPROVED:
CRH	MK	POD
PROJECT NUMBER:	DATE:	SCALE @ A1:
23920	NOV 2023	1:250; 1:50
STATUS DESCRIPTION:	STATUS:	
FOR INFORMATION	S2	

DRAWING NUMBER:	REV:
23920 - MWP - ZZ - ZZ - DR - C - 5005	P01