



BOUND GRAVEL SURFACING




GRANITE NATURAL STONE SURFACING



GRANITE NATURAL STONE STEPS



AUTOMATED BARRIER SYSTEM

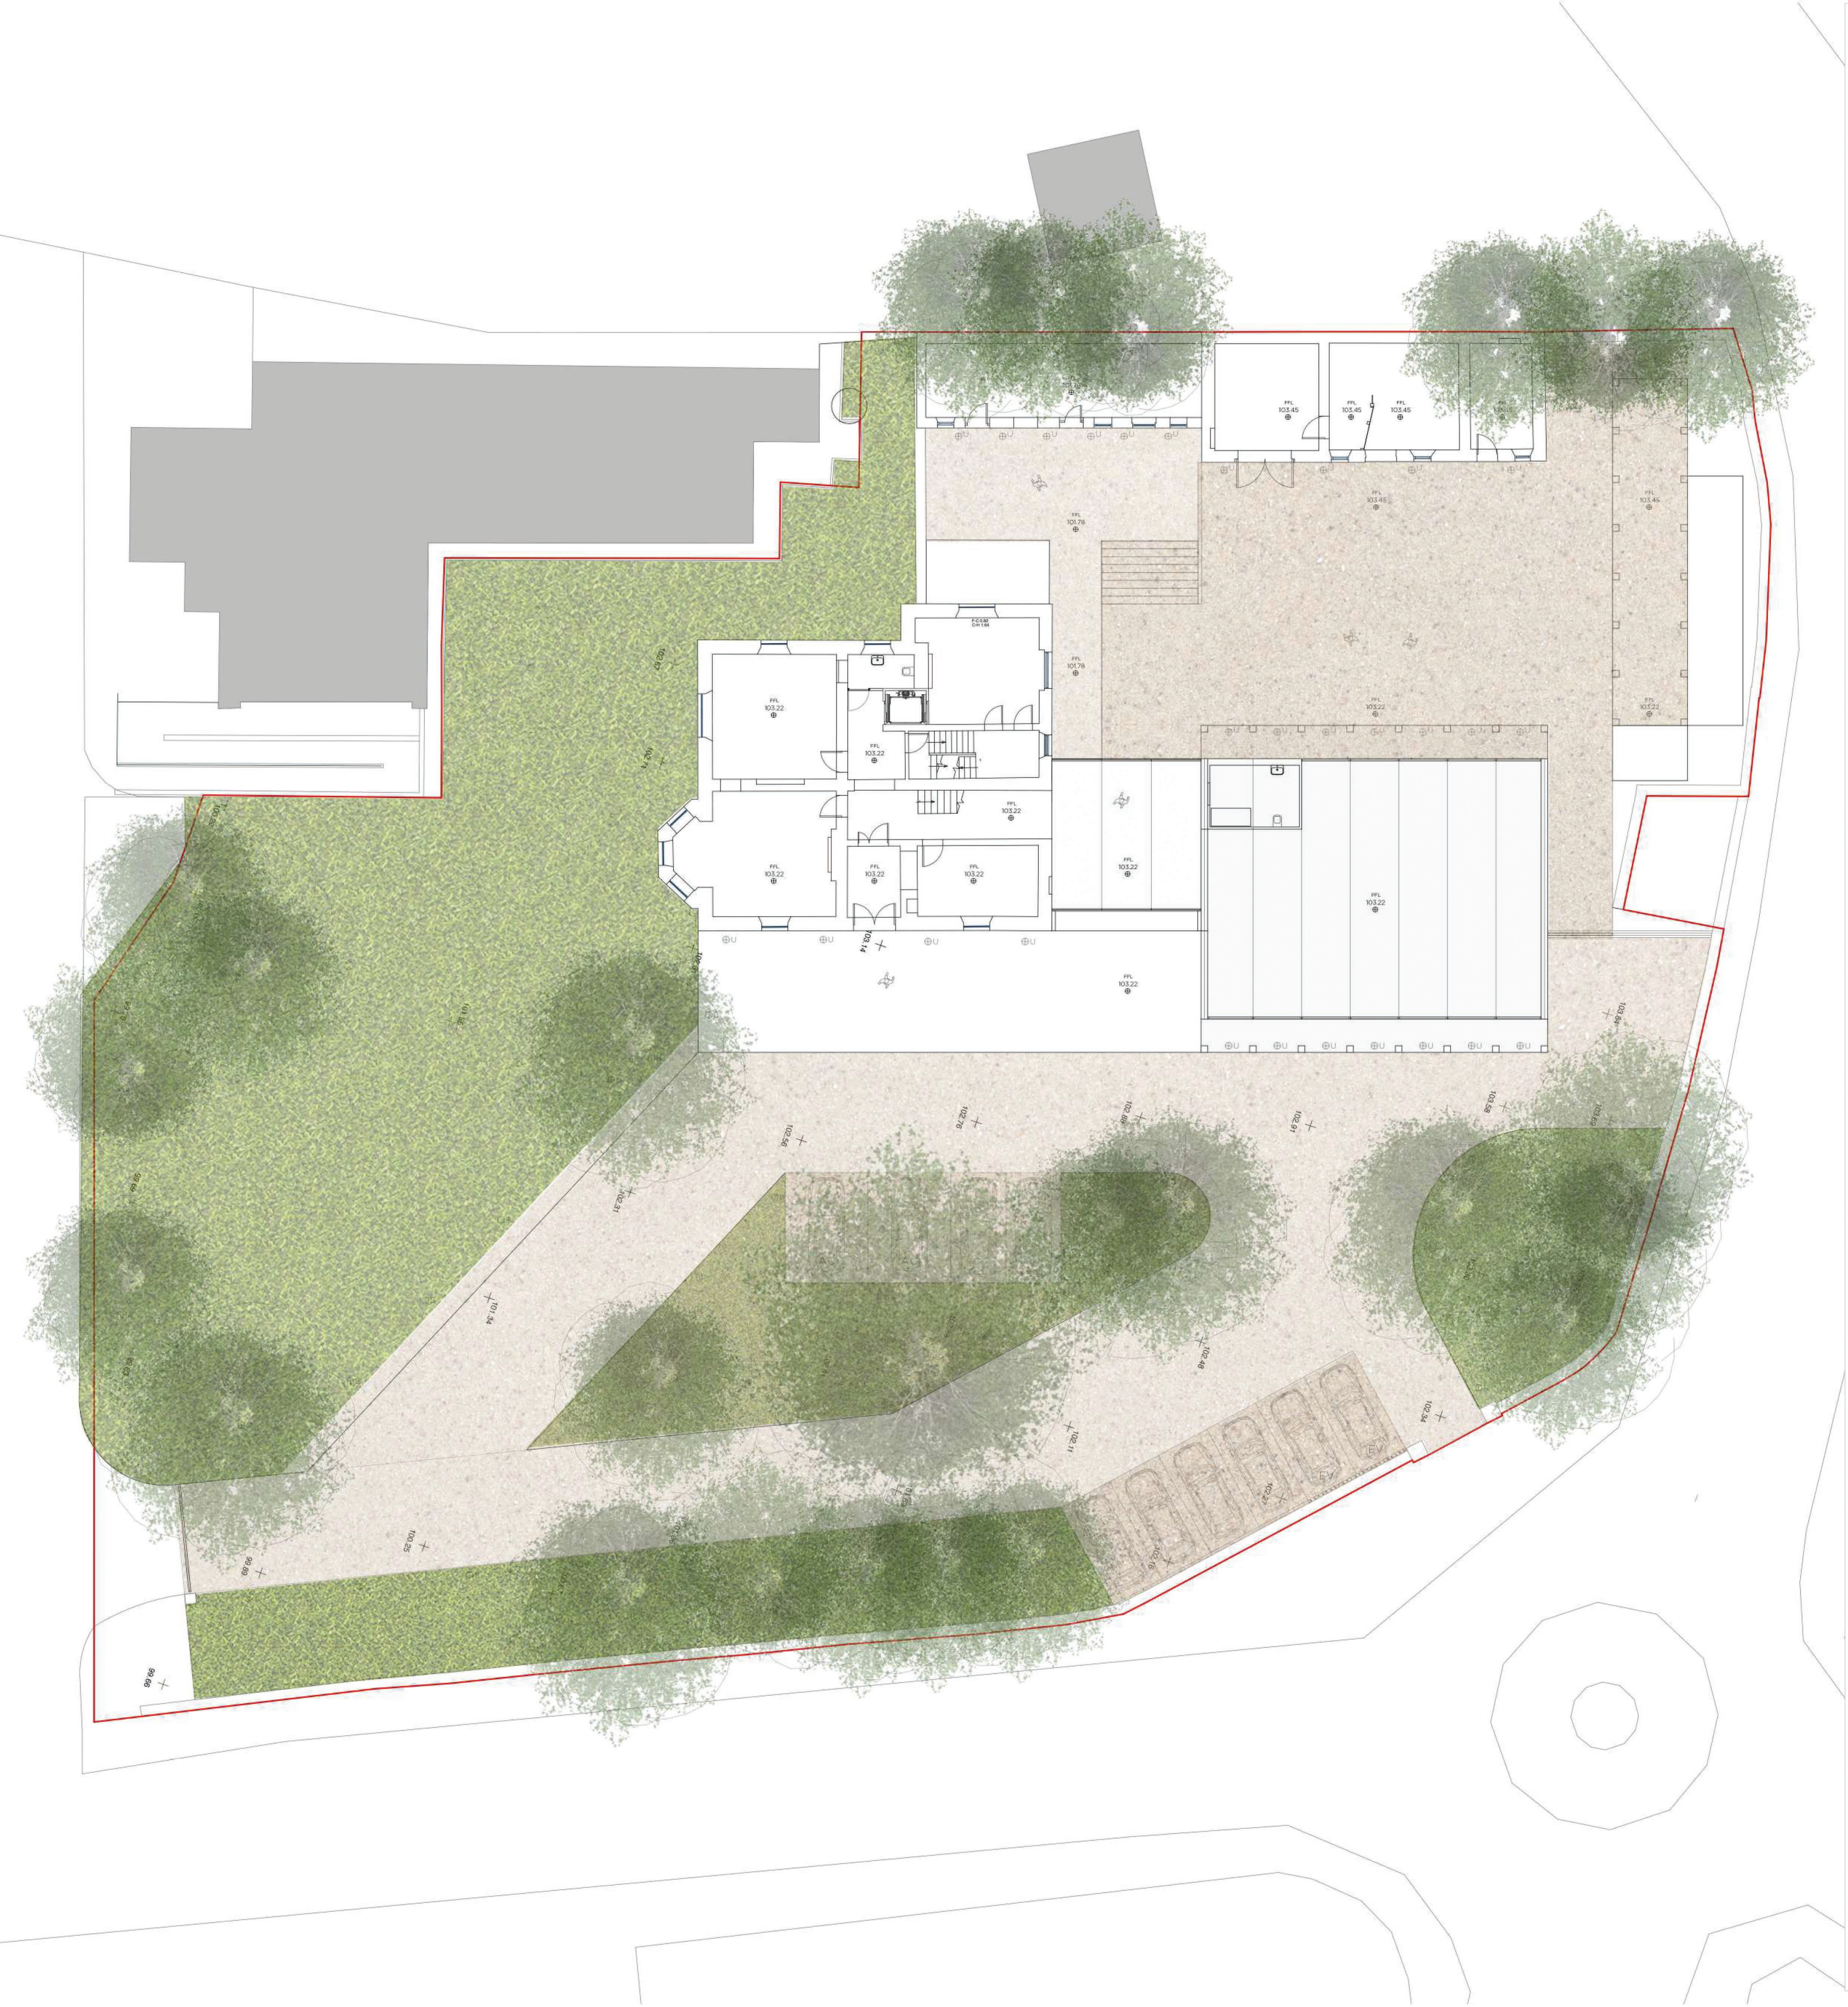


LOW LEVEL BOLLARD AND GROUND BURIED LIGHTING



STEEL EDGINGS BETWEEN DRIVEWAY SURFACING AND SOFT LANDSCAPE



RAIN GARDEN SOFT LANDSCAPING

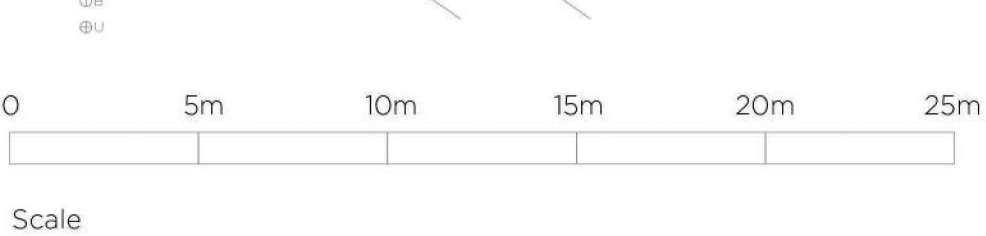

LANDSCAPE PLAN _ PROPOSED

LEAD CONSULTANT / ARCHITECT:	ROBIN LEE ARCHITECTURE
QUANTITY SURVEYOR:	SAMMON
STRUCTURAL & CIVIL ENGINEER:	CORA
MECHANICAL & ELECTRICAL ENGINEER:	DELAP & WALLER

Issue	Description	Date	Drawn	Check
P1	PART 8 APPLICATION	01.12.2022	OC	RL

USE FIGURED DIMENSIONS ONLY - DO NOT SCALE FROM DRAWING - ALL DIMENSIONS TO BE CHECKED ON SITE - DRAWING TO BE READ IN CONJUNCTION WITH RELEVANT CONSULTANT DRAWINGS - ANY DISCREPANCIES TO BE REPORTED TO THE ARCHITECT
COPYRIGHT ROBIN LEE ARCHITECTURE