




STABLE LANE -EXISTING LAYOUT
SCALE 1:250

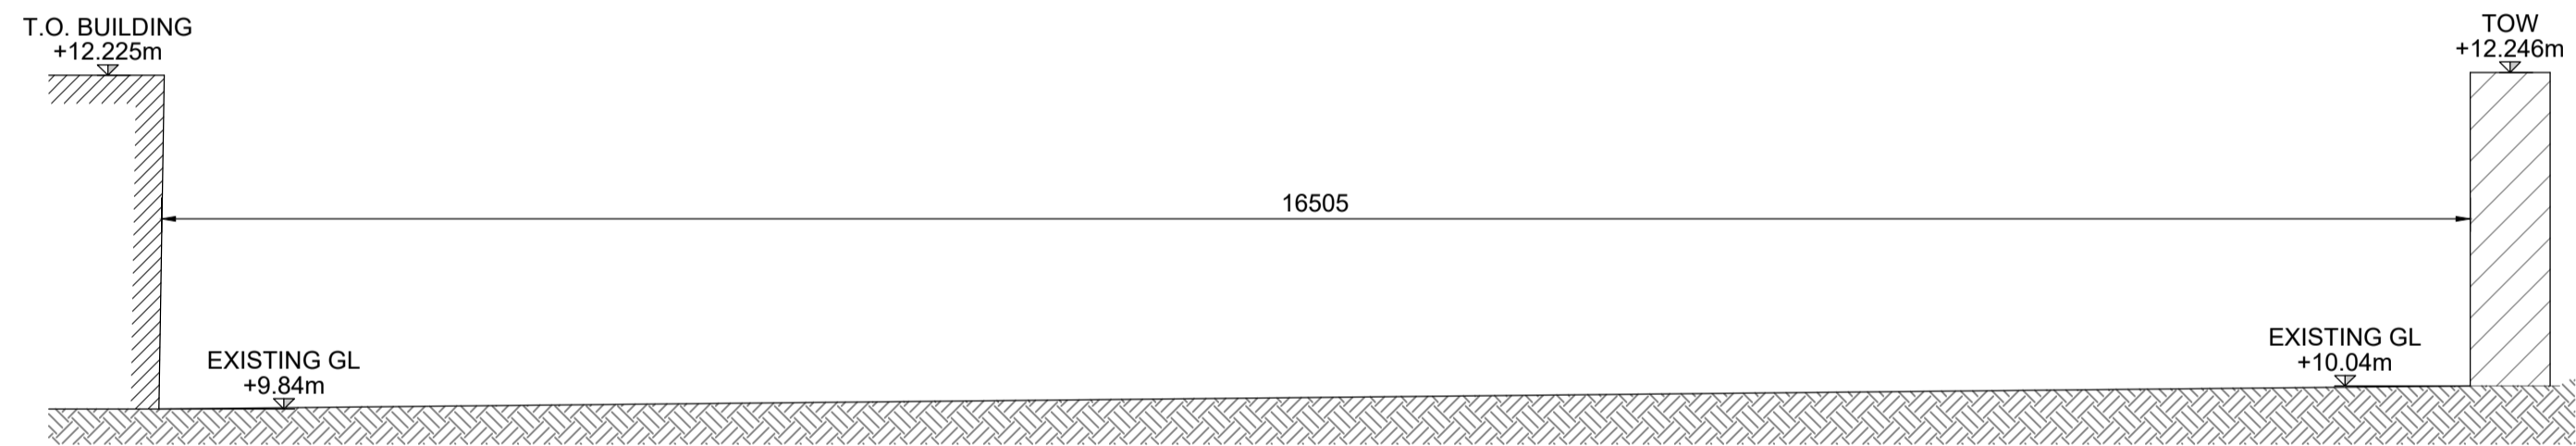

SECTION A-A
SCALE 1:50

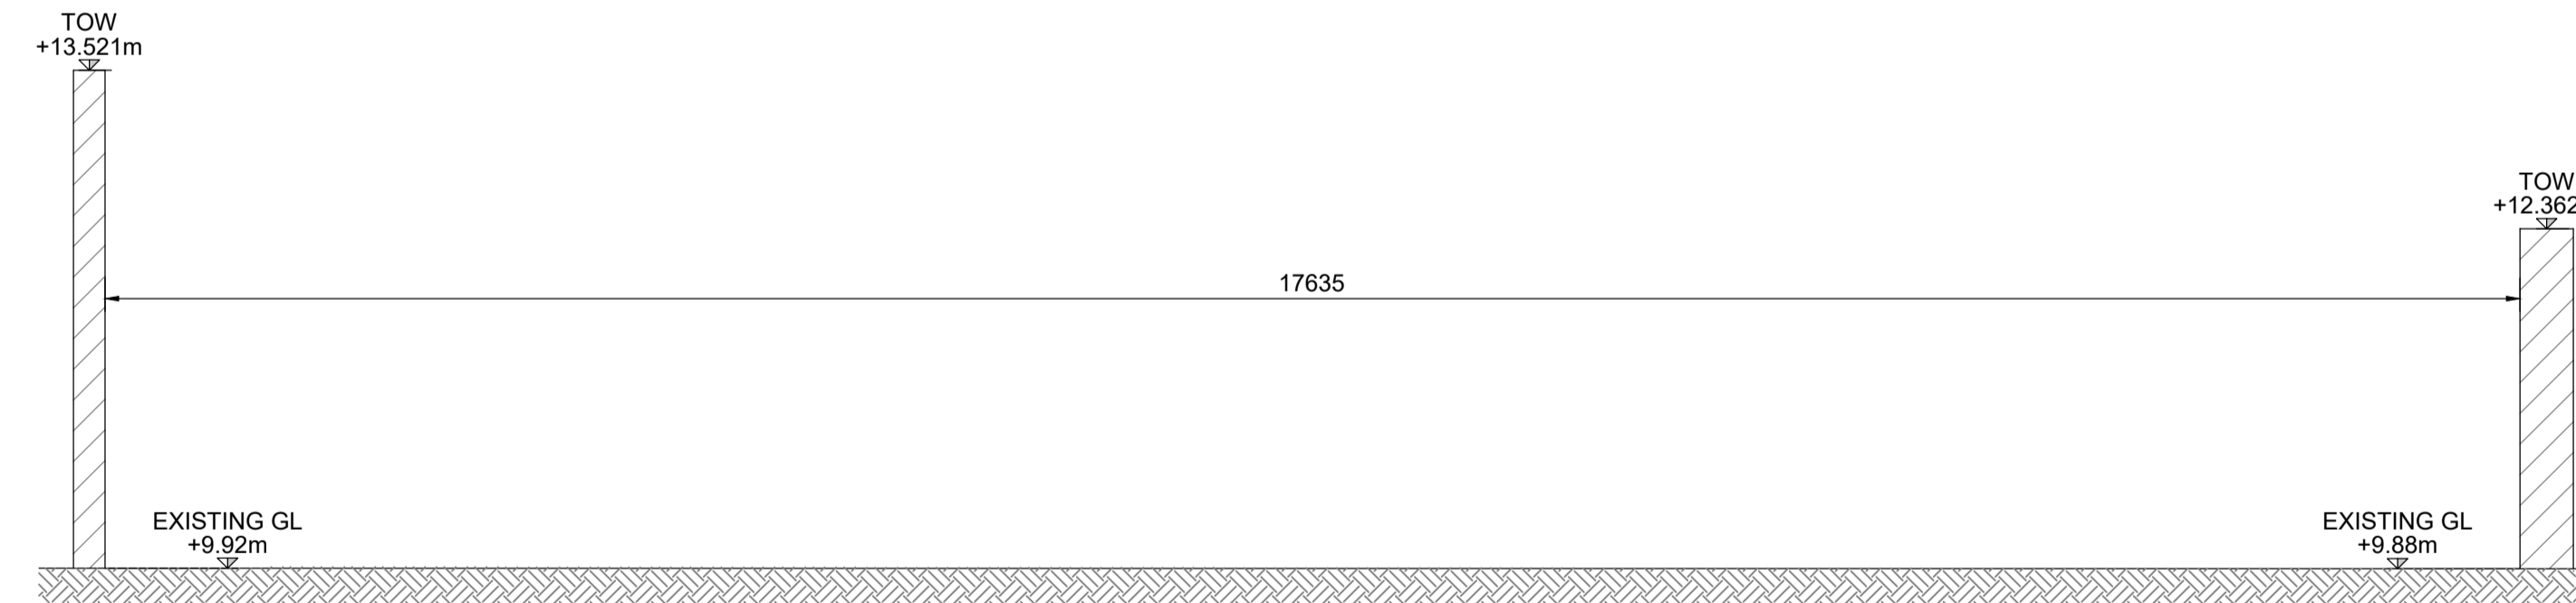


SECTION B-B
SCALE 1:50

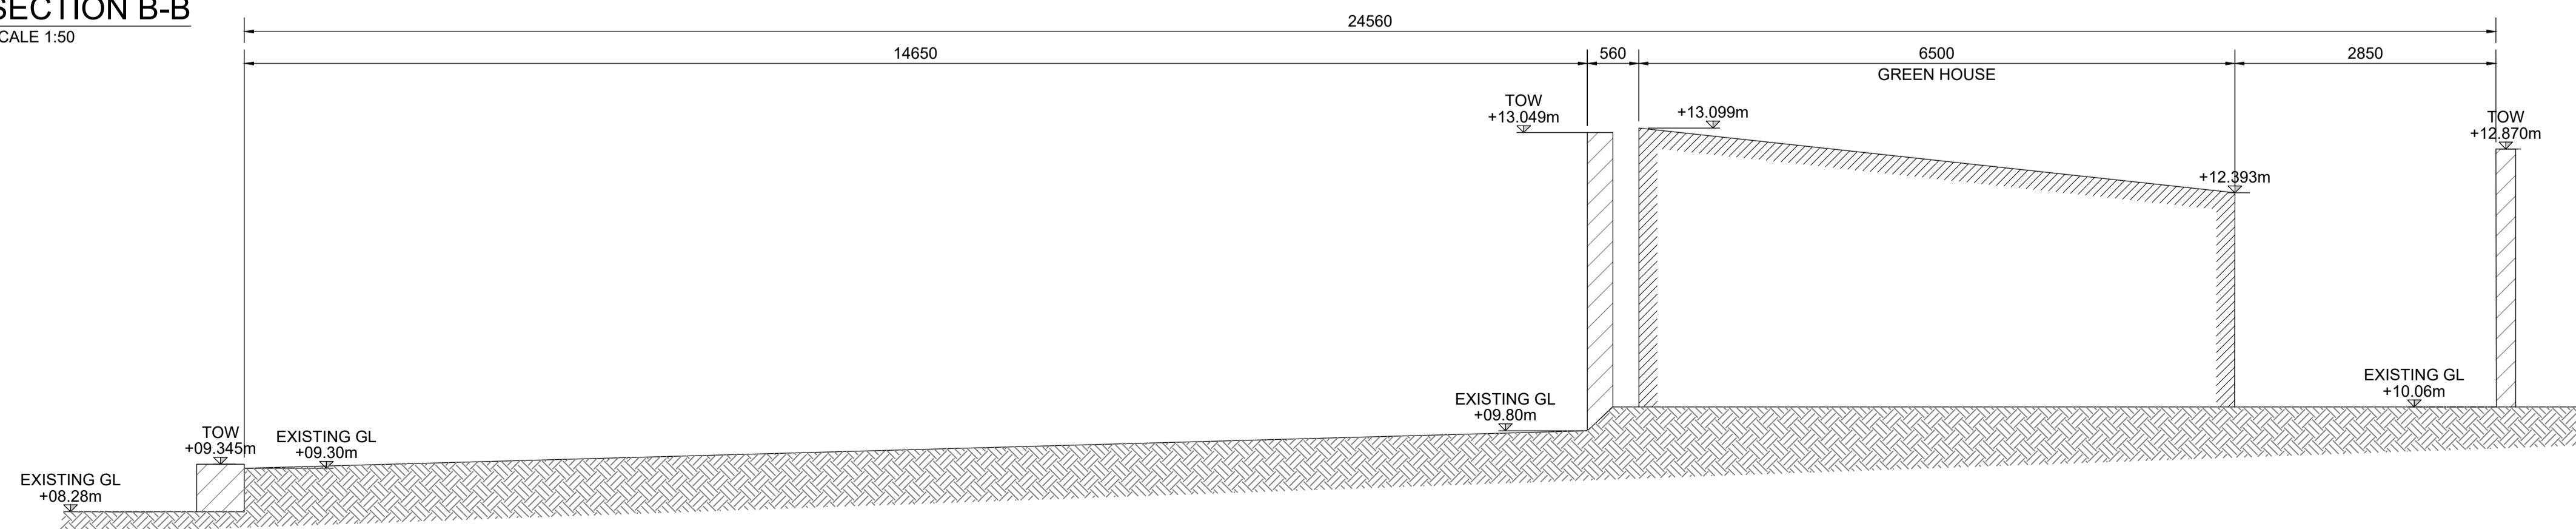

SECTION C-C
SCALE 1:50

LEGEND

— PROJECT REDLINE BOUNDARY

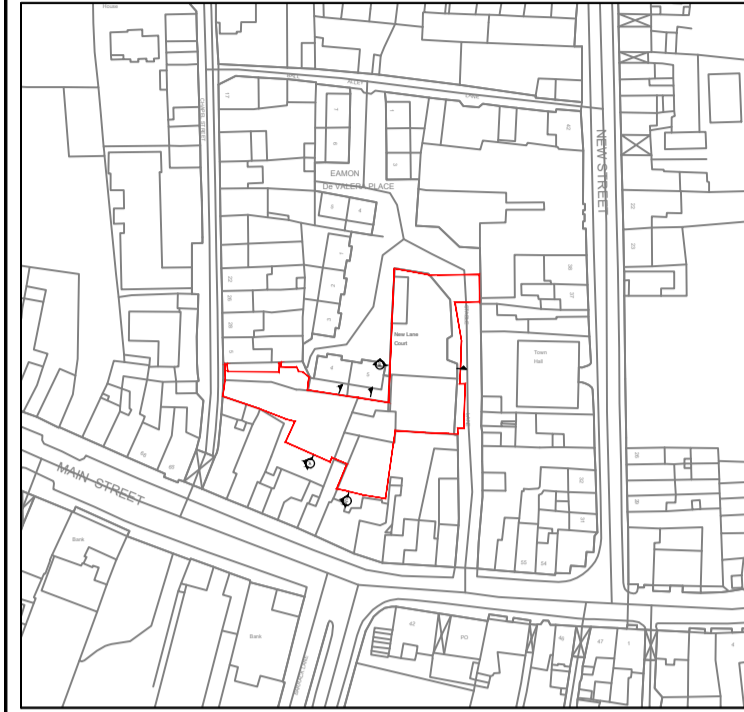

KEY PLAN
SCALE 1:2000

REV	DATE	DESCRIPTION	CRH	MK
P01	30.11.23	ISSUED FOR PLANNING	CRH	MK



Nicholas de Jong Associates
URBAN DESIGN

PROJECT:
STABLE LANE CARPARK

TITLE:
EXISTING SITE SECTIONS

DRAWN: CRH	CHECKED: MK	APPROVED: POD
PROJECT NUMBER: 23920	DATE: NOV 2023	SCALE @ A1: 1:250; 1:50
STATUS DESCRIPTION: FOR INFORMATION		STATUS: S2
DRAWING NUMBER: 23920 - MWP - ZZ - ZZ - DR - C - 5004	REV: P01	