


Existing site entrance sight lines on exiting

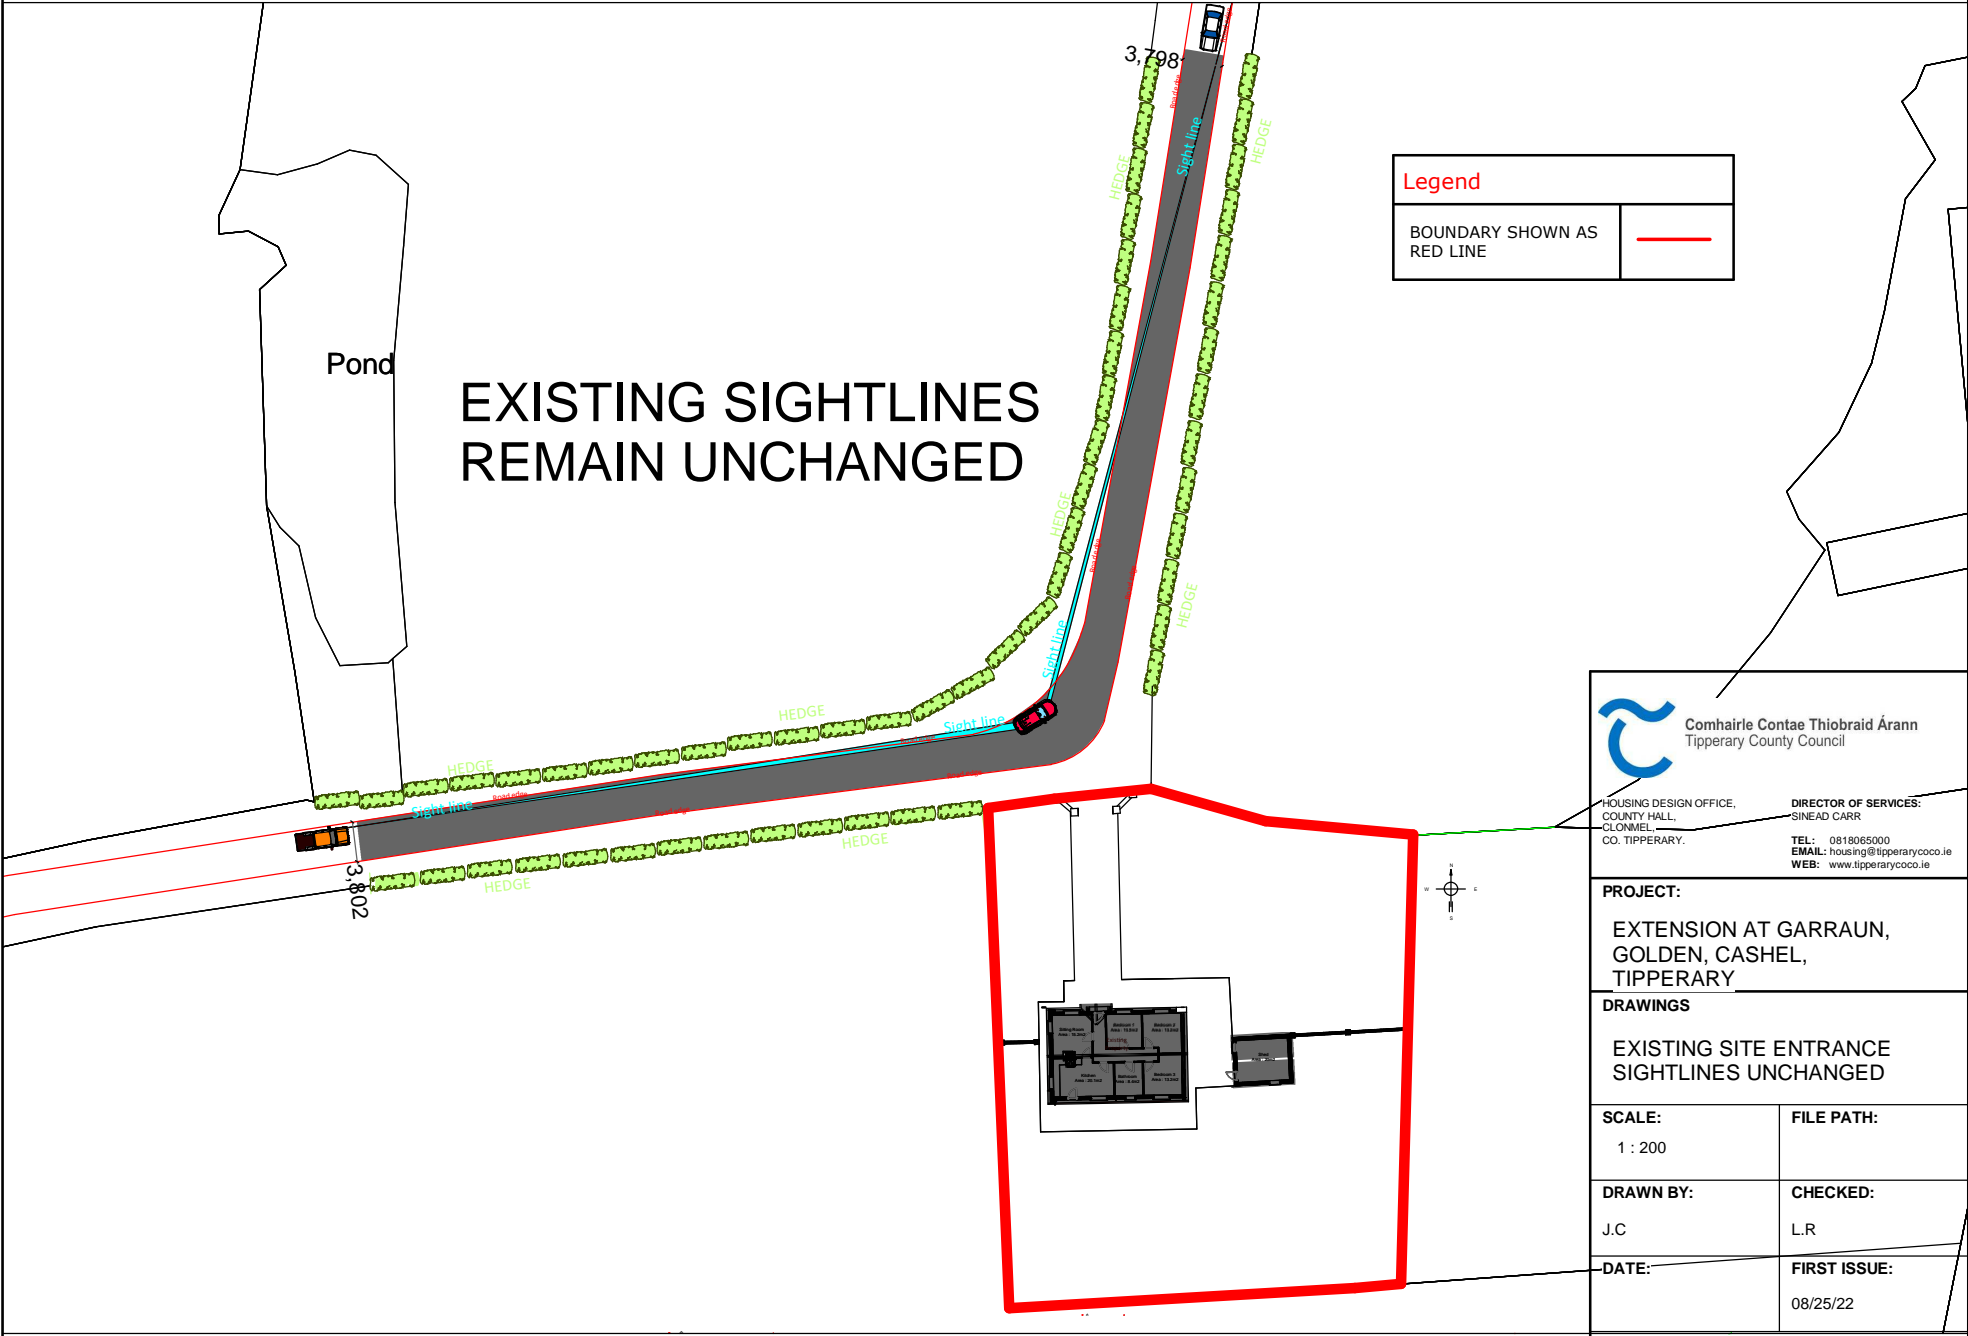

Existing site entrance sight lines on entering

Comhairle Contae Thiobraid Árann
Tipperary County Council

HOUSING DESIGN OFFICE,
COUNTY HALL,
CLONMEL,
CO. TIPPERARY.

DIRECTOR OF SERVICES:
SINEAD CARR

TEL: 0819065000
EMAIL: housing@tipperarycoco.ie
WEB: www.tipperarycoco.ie

PROJECT:
EXTENSION AT GARRAUN,
GOLDEN, CASHEL,
TIPPERARY

DRAWINGS
EXISTING SITE ENTRANCE
SIGHTLINES UNCHANGED

SCALE:
1 : 200

FILE PATH:

DRAWN BY:
J.C

CHECKED:
L.R

DATE:

FIRST ISSUE:
08/25/22

DRAWING NUMBER:
01/SBD/P8/13

STATUS:
PART 8